



PLAN	SURVEYED	BY	DATE
	PLOTTED		
	GRADES CHECKED		
	STRUCTURE NOTATIONS CHECKED		
	NOTE BOOK NO.		
	CADD FILE NAME		
	NO.		

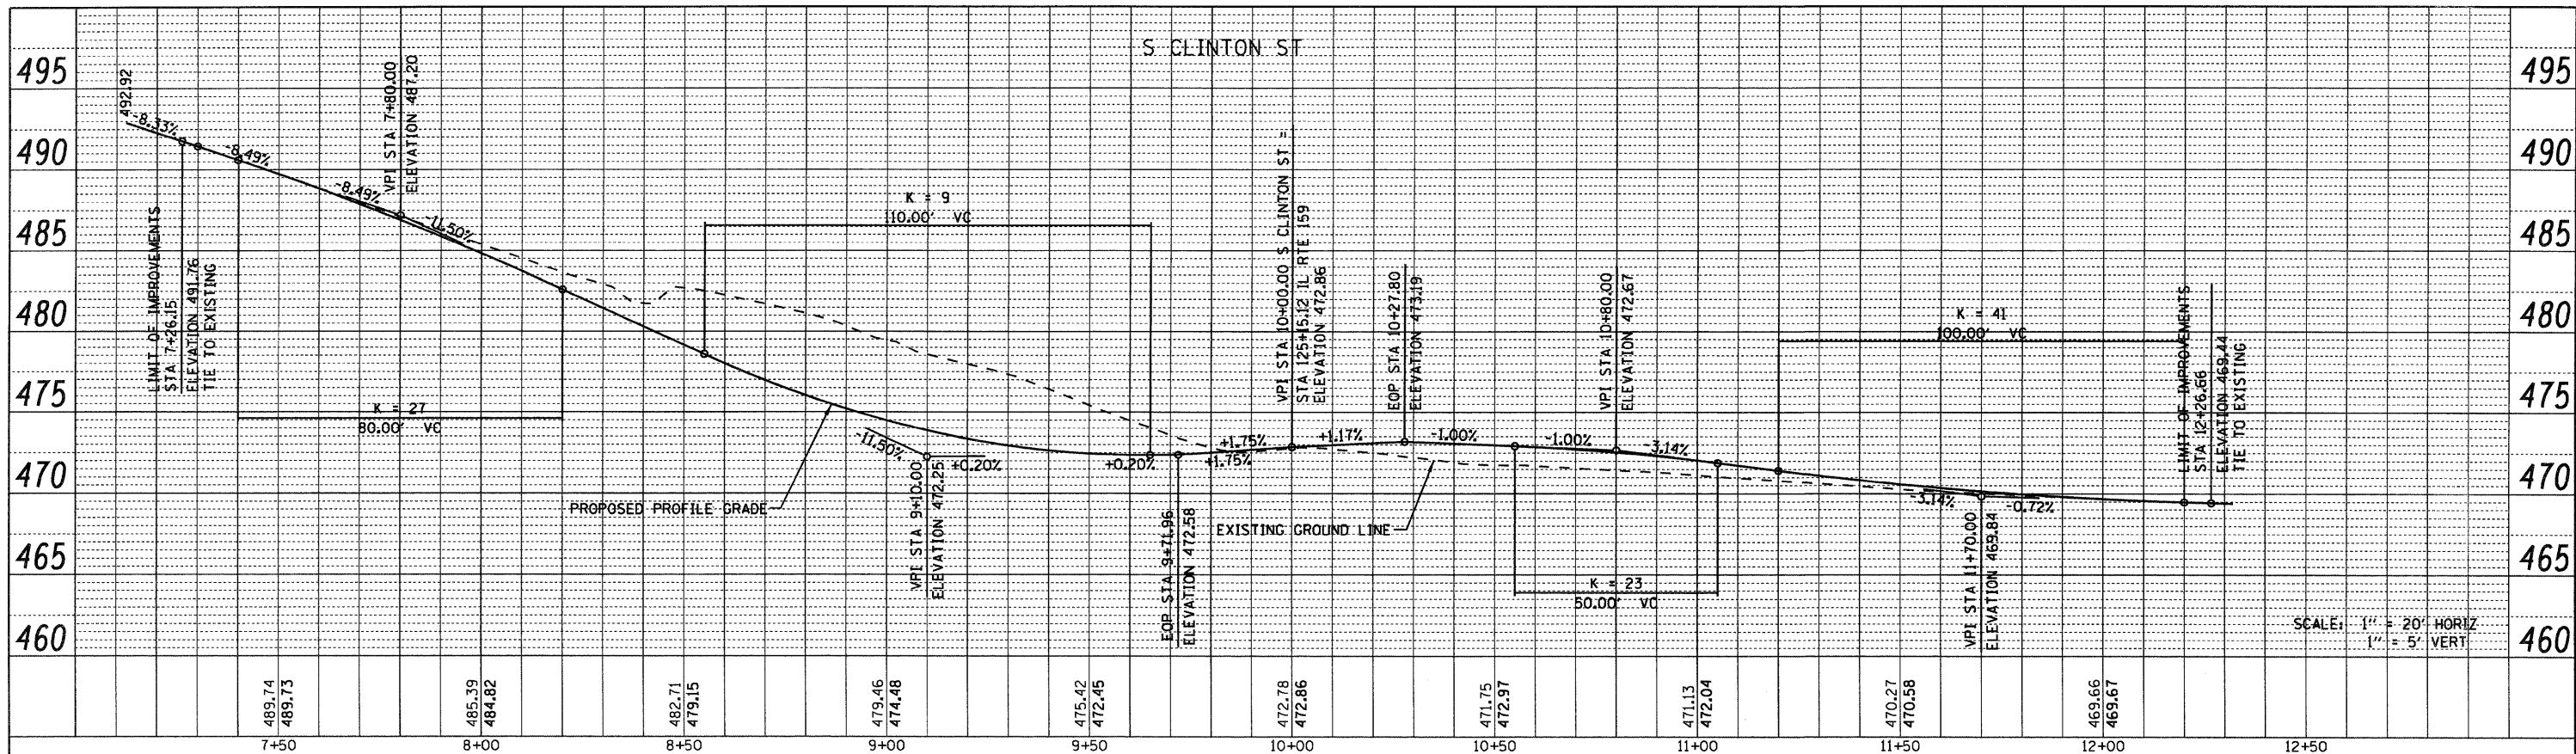

PROFILE	SURVEYED	BY	DATE
	PLOTTED		
	GRADES CHECKED		
	STRUCTURE NOTATIONS CHECKED		
	NOTE BOOK NO.		
	CADD FILE NAME		
	NO.		

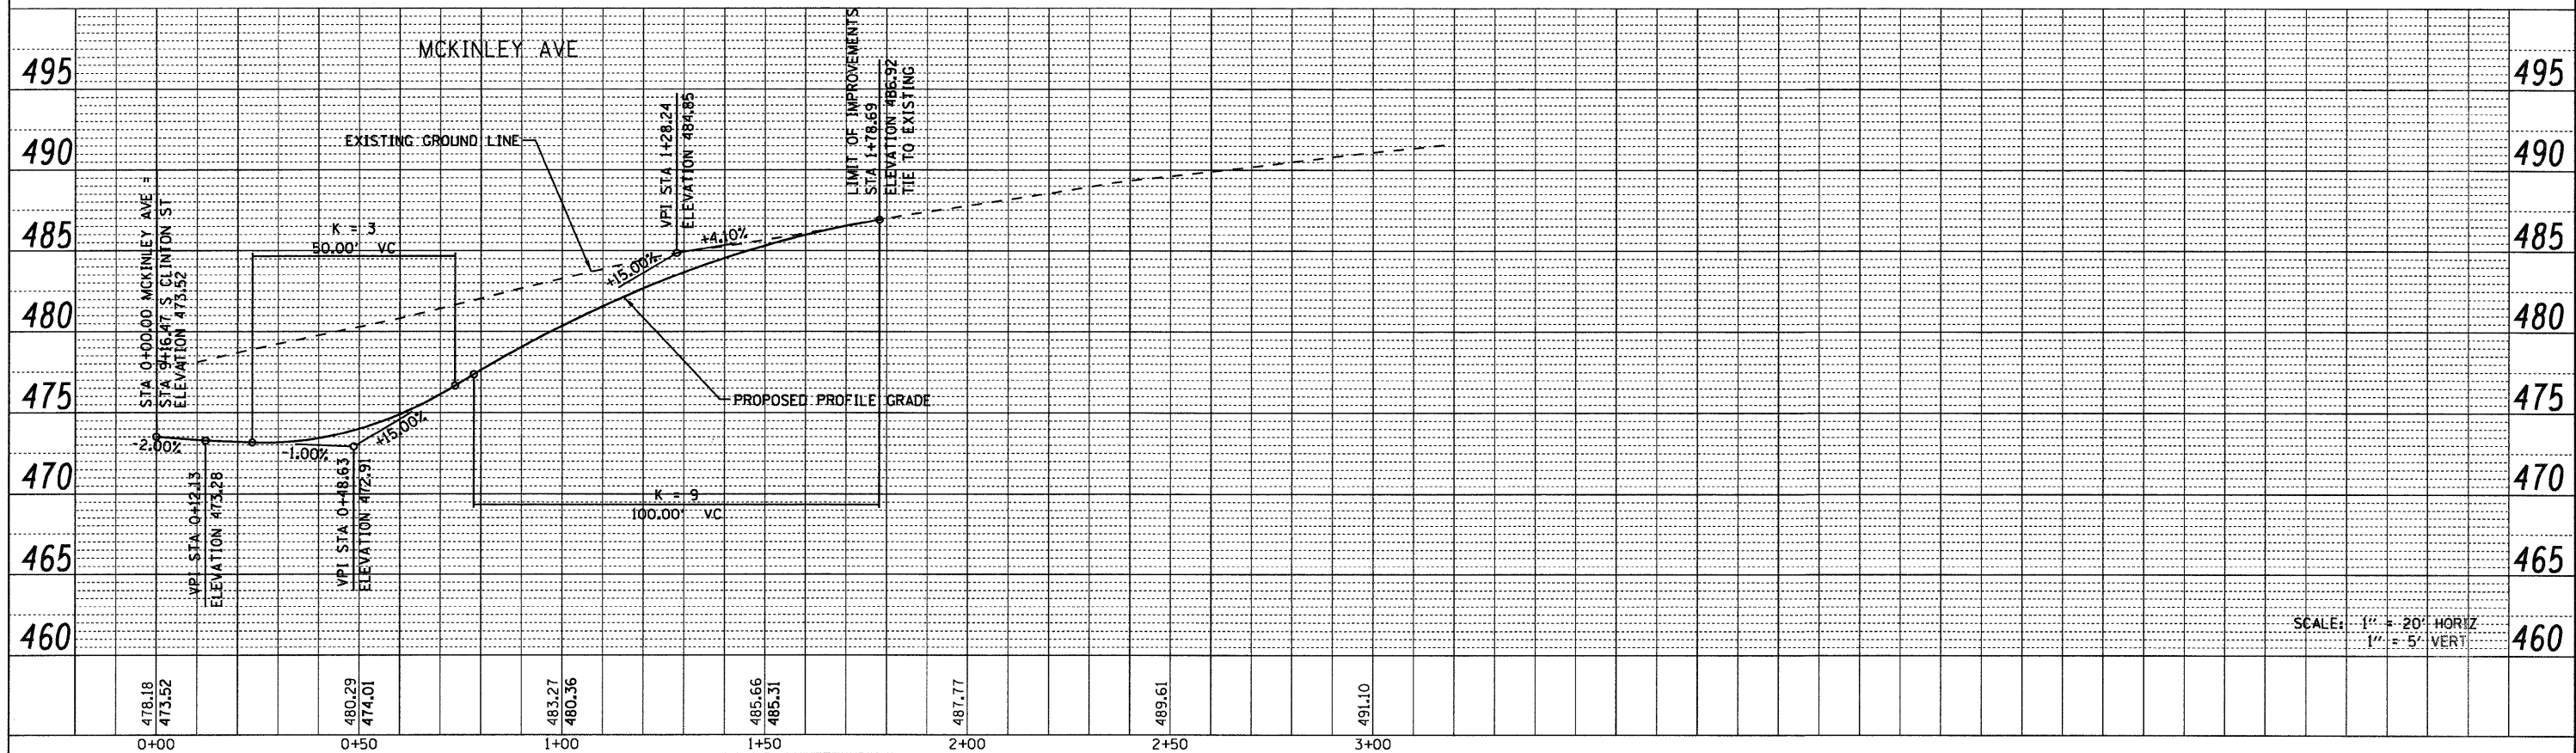

FILE NAME = p:\proj\cta\513501\cadd\dgn\0876830-sh1-p  
 USER NAME = default  
 DESIGNED -  
 DRAWN -  
 CHECKED -  
 DATE = 8/25/2009

REVISOR -  
 REVISED -  
 REVISED -  
 REVISED -  
 REVISED -

**STATE OF ILLINOIS  
 DEPARTMENT OF TRANSPORTATION**

**SIDE ROAD PROFILES**  
**S. CLINTON ST. AND MCKINLEY AVE**

SCALE: 1" = 20'  
 SHEET NO. 18 OF 24 SHEETS  
 STA. N/A TO STA. N/A

F.A.P. RTE.	SECTION	COUNTY	TOTAL SHEETS	SHEET NO.
600	60-(30,31,128)-1	MADISON/ST. CLAIR	399	74
FED. ROAD DIST. NO.		ILLINOIS FED. AID PROJECT		
CONTRACT NO. 76830				