


PLAN  
 SURVEYED  
 PLOTTED  
 CHECKED  
 RT. OF WAY CHECKED  
 NO. CADD FILE NAME


PROFILE  
 SURVEYED  
 PLOTTED  
 CHECKED  
 MAN. NOTED  
 STRUCTURE NOTATIONS OK'D  
 NO. CADD FILE NAME

PROPOSED STORM SEWER PROFILE - LEFT SIDE

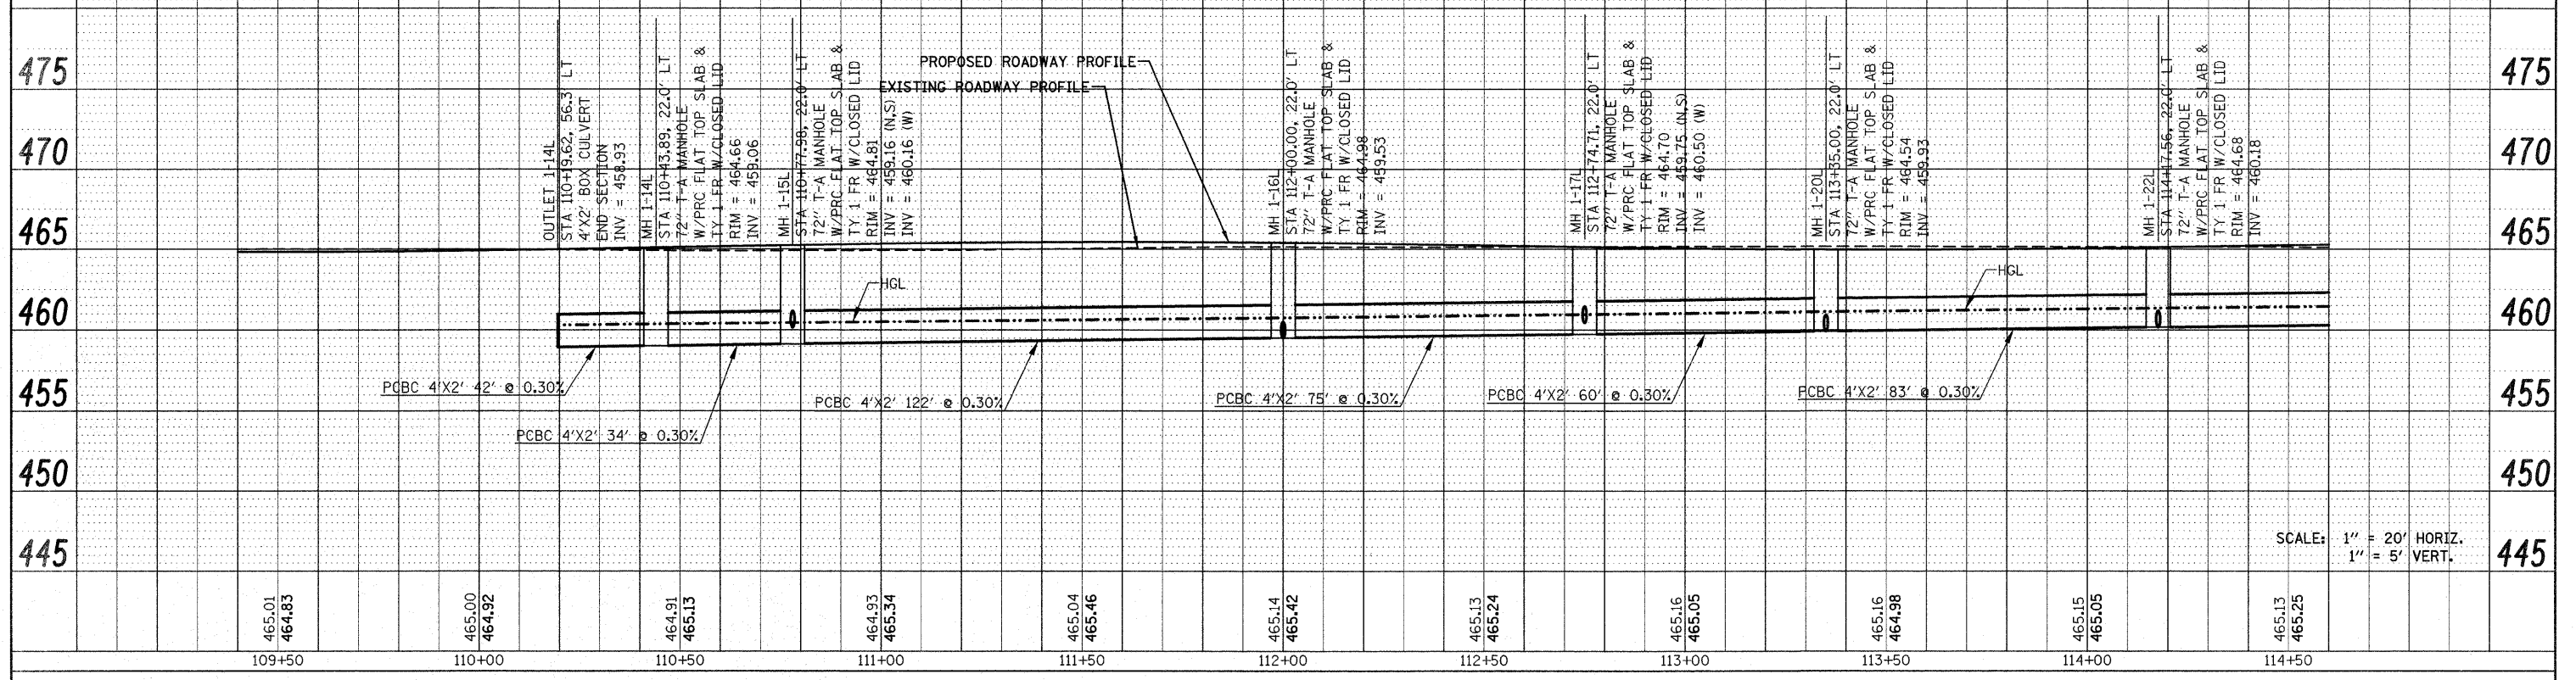

SCALE: 1" = 20' HORIZ.  
 1" = 5' VERT.

PROPOSED STORM SEWER PROFILE - RIGHT SIDE

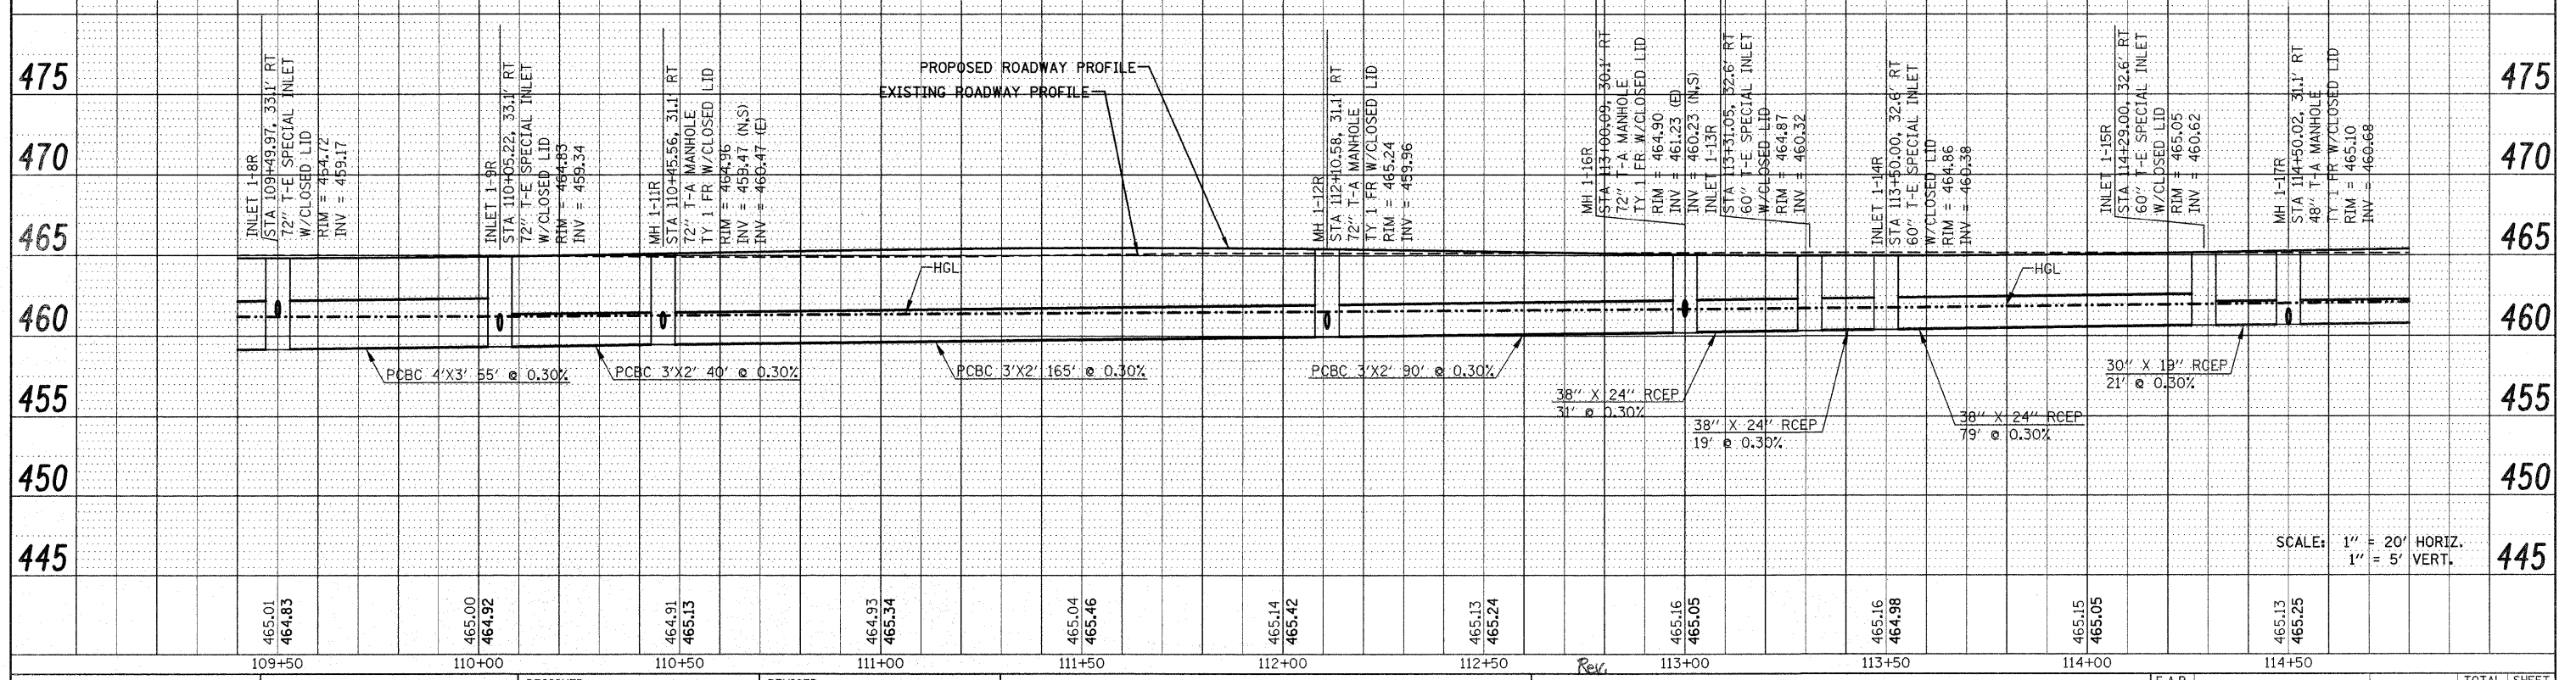

SCALE: 1" = 20' HORIZ.  
 1" = 5' VERT.

FILE NAME = P:\Projects\513501\CADD\GDN\876830-shd.dgn	USER NAME = default	DESIGNED -	REVISED -	<b>STATE OF ILLINOIS DEPARTMENT OF TRANSPORTATION</b>	<b>DRAINAGE AND UTILITY PROFILES IL ROUTE 159</b>			F.A.P. RTE. 600	SECTION 60-(30,31,128)-1	COUNTY MADISON/ST. CLAIR	TOTAL SHEETS 399	SHEET NO. 97
PLOT SCALE = 20.0000' / IN.	PLOT DATE = 12/17/2009	DRAWN -	REVISED -		SCALE: 1" = 20'	SHEET NO. 9 OF 33 SHEETS	STA 109+50.00 TO STA 114+50.00	CONTRACT NO. 76830				
		CHECKED -	REVISED -		FED. ROAD DIST. NO. ILLINOIS FED. AID PROJECT							
		DATE -	REVISED -									