


SANITARY SEWER PROFILE

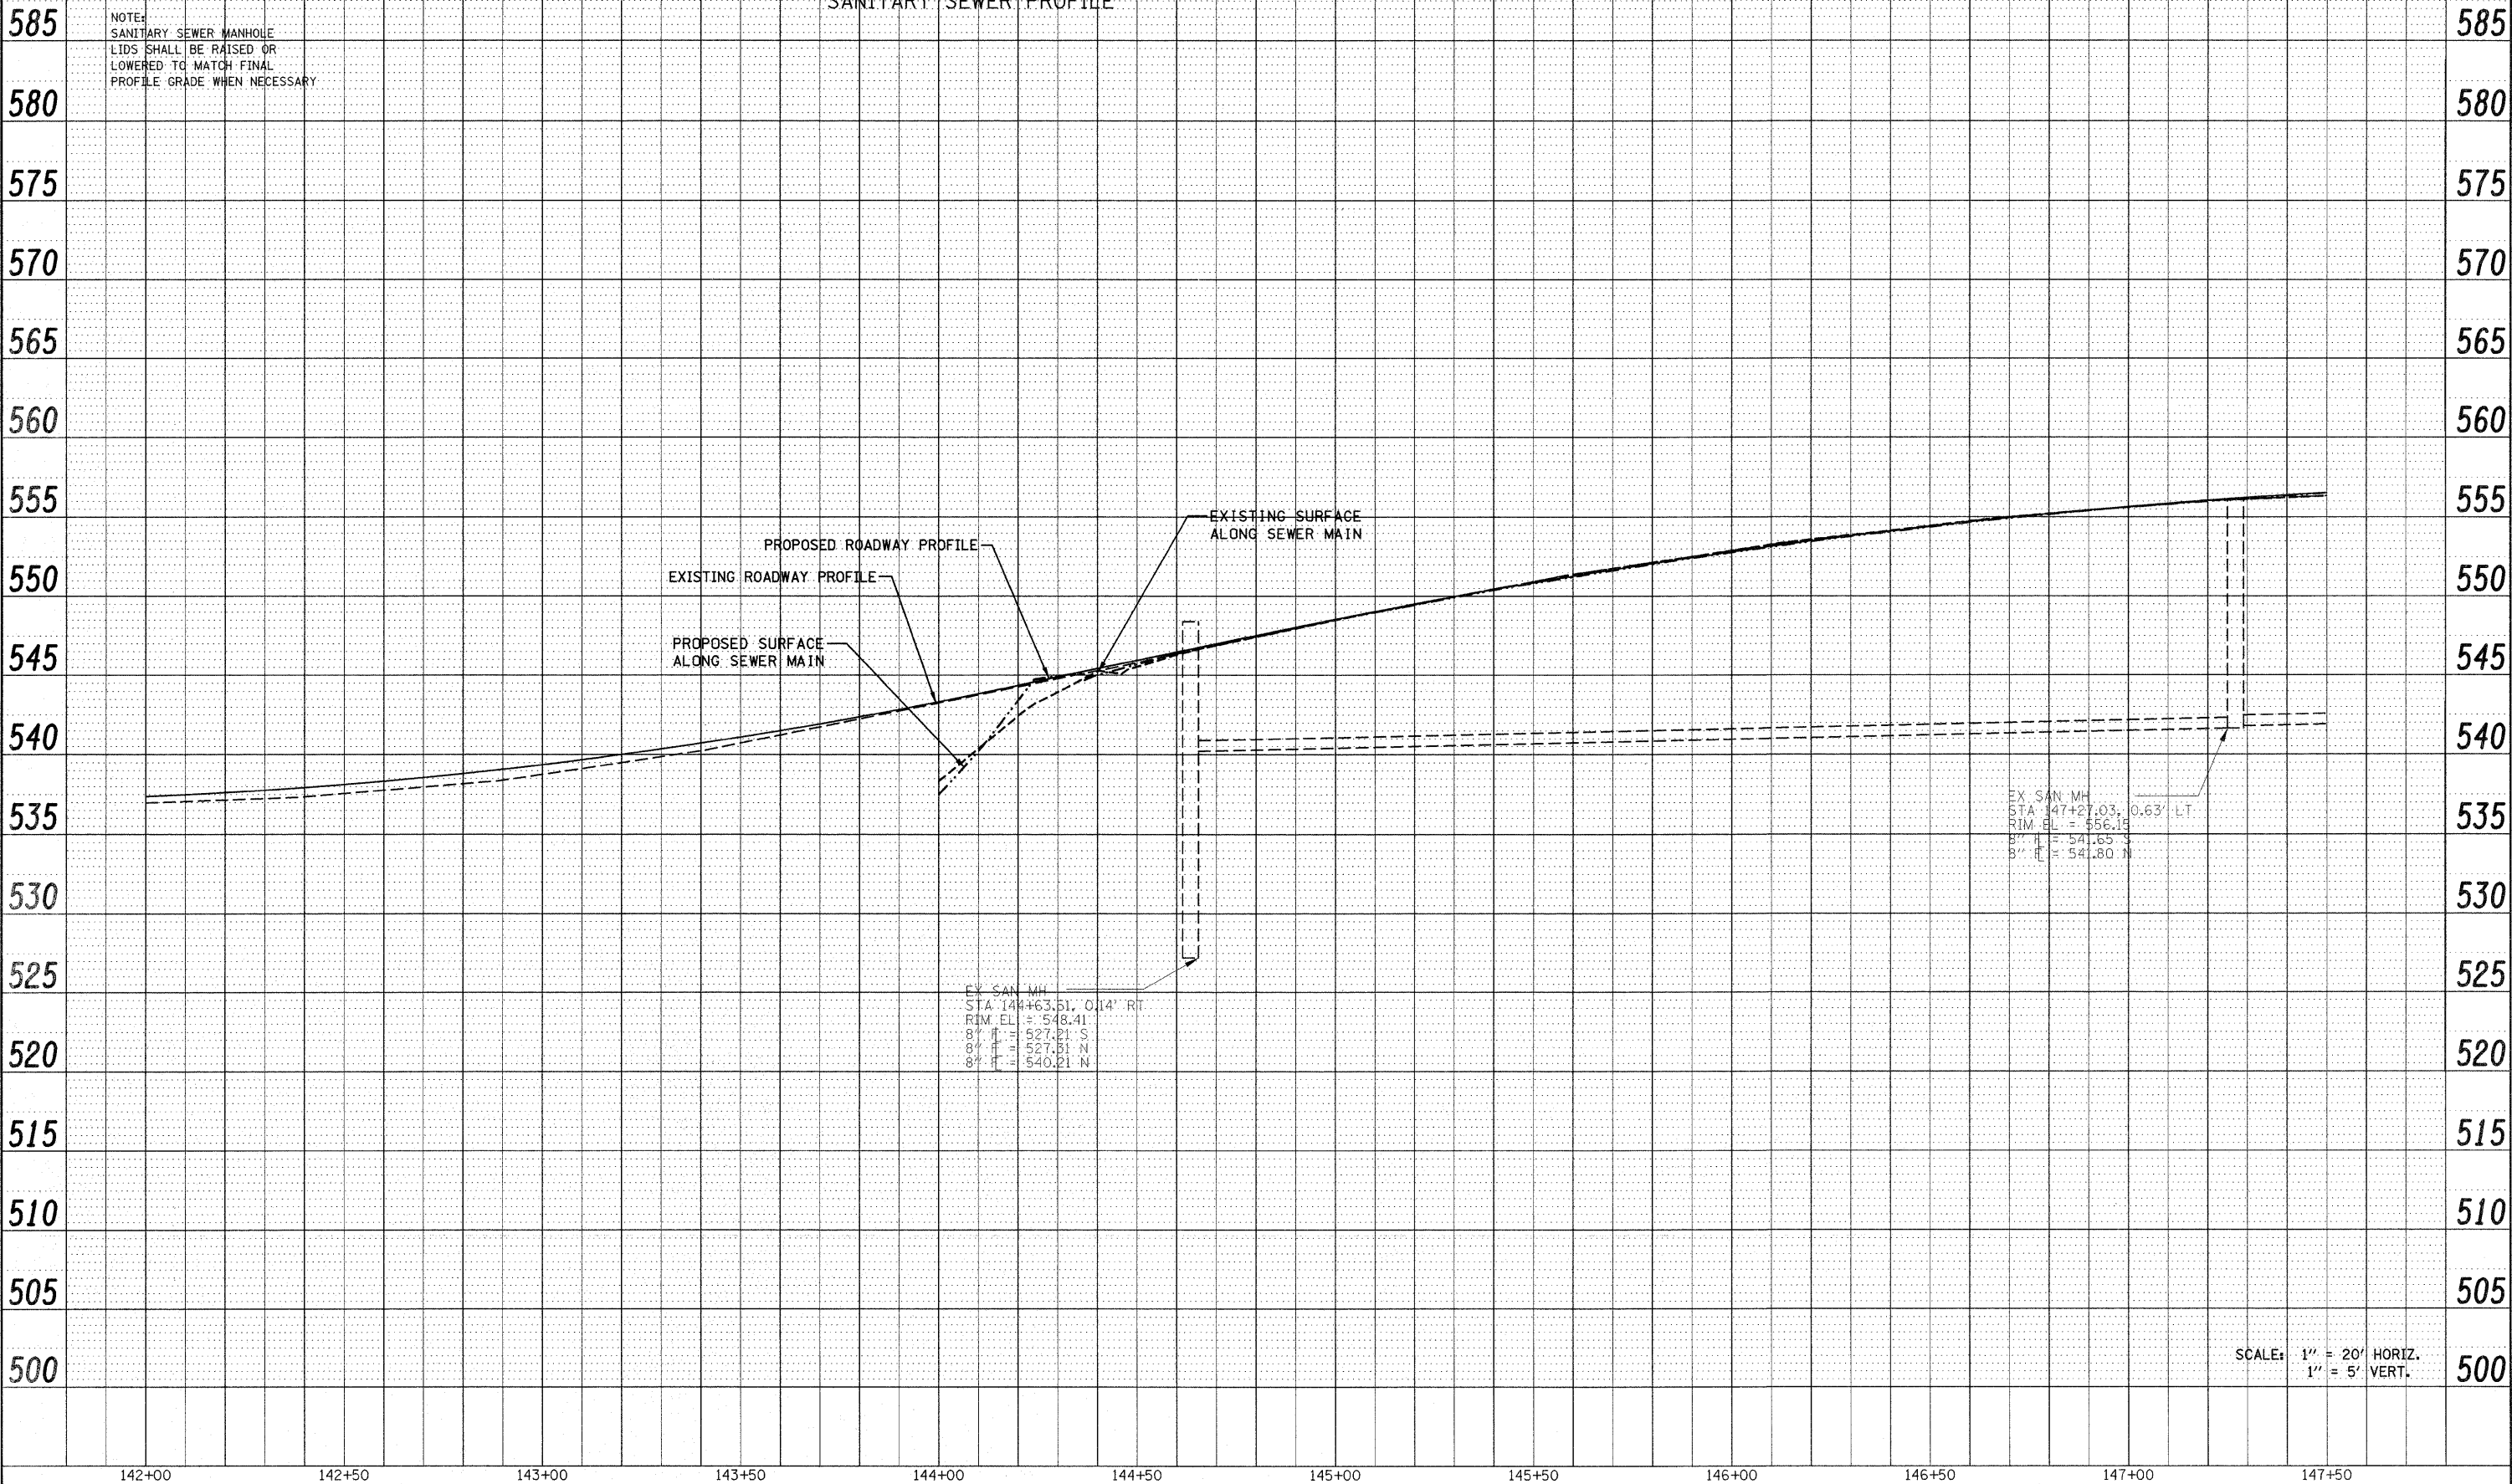

| | |
|--------------------|--|
| DATE | |
| BY | |
| PLAN | |
| SURVEYED | |
| PLOTTED | |
| CHECKED | |
| RT. OF WAY CHECKED | |
| CADD FILE NAME | |
| NO. | |

| | |
|------------------------|--|
| DATE | |
| BY | |
| PROFILE | |
| SURVEYED | |
| PLOTTED | |
| CHECKED | |
| MAN NOTED | |
| STRUCTURE NOTATION CHG | |
| NO. | |

142+00 142+50 143+00 143+50 144+00 144+50 145+00 145+50 146+00 146+50 147+00 147+50

| | | | | | | | | | | |
|---|---------------------|------------|---------------------|---|--|---------------------------|--------------------------------|--------------------------|------------------|---------------|
| FILE NAME = P:\Projects\513581\CADD\DWG\0876830-sh1.dwg | USER NAME = default | DESIGNED - | REVISOR - | STATE OF ILLINOIS DEPARTMENT OF TRANSPORTATION | DRAINAGE AND UTILITY PROFILE IL ROUTE 159 | F.A.P. RTE. 600 | SECTION 60-(30,31,128)-1 | COUNTY MADISON/ST. CLAIR | TOTAL SHEETS 399 | SHEET NO. 114 |
| PLOT SCALE = 20,0000' / IN. | DRAWN - | REVISOR - | SCALE: 1" = 20' | | | SHEET NO. 26 OF 33 SHEETS | STA 142+00.00 TO STA 147+50.00 | CONTRACT NO. 76830 | | |
| PLOT DATE = 12/17/2009 | CHECKED - | REVISOR - | FED. ROAD DIST. NO. | | | ILLINOIS FED. AID PROJECT | | | | |
| | DATE - | REVISOR - | | | | | | | | |