



PLAN	SURVEYED	BY	DATE
	PLOTTED		
	CHECKED		
	RT. OF WAY CHECKED		
	CADD FILE NAME		
	NO.		

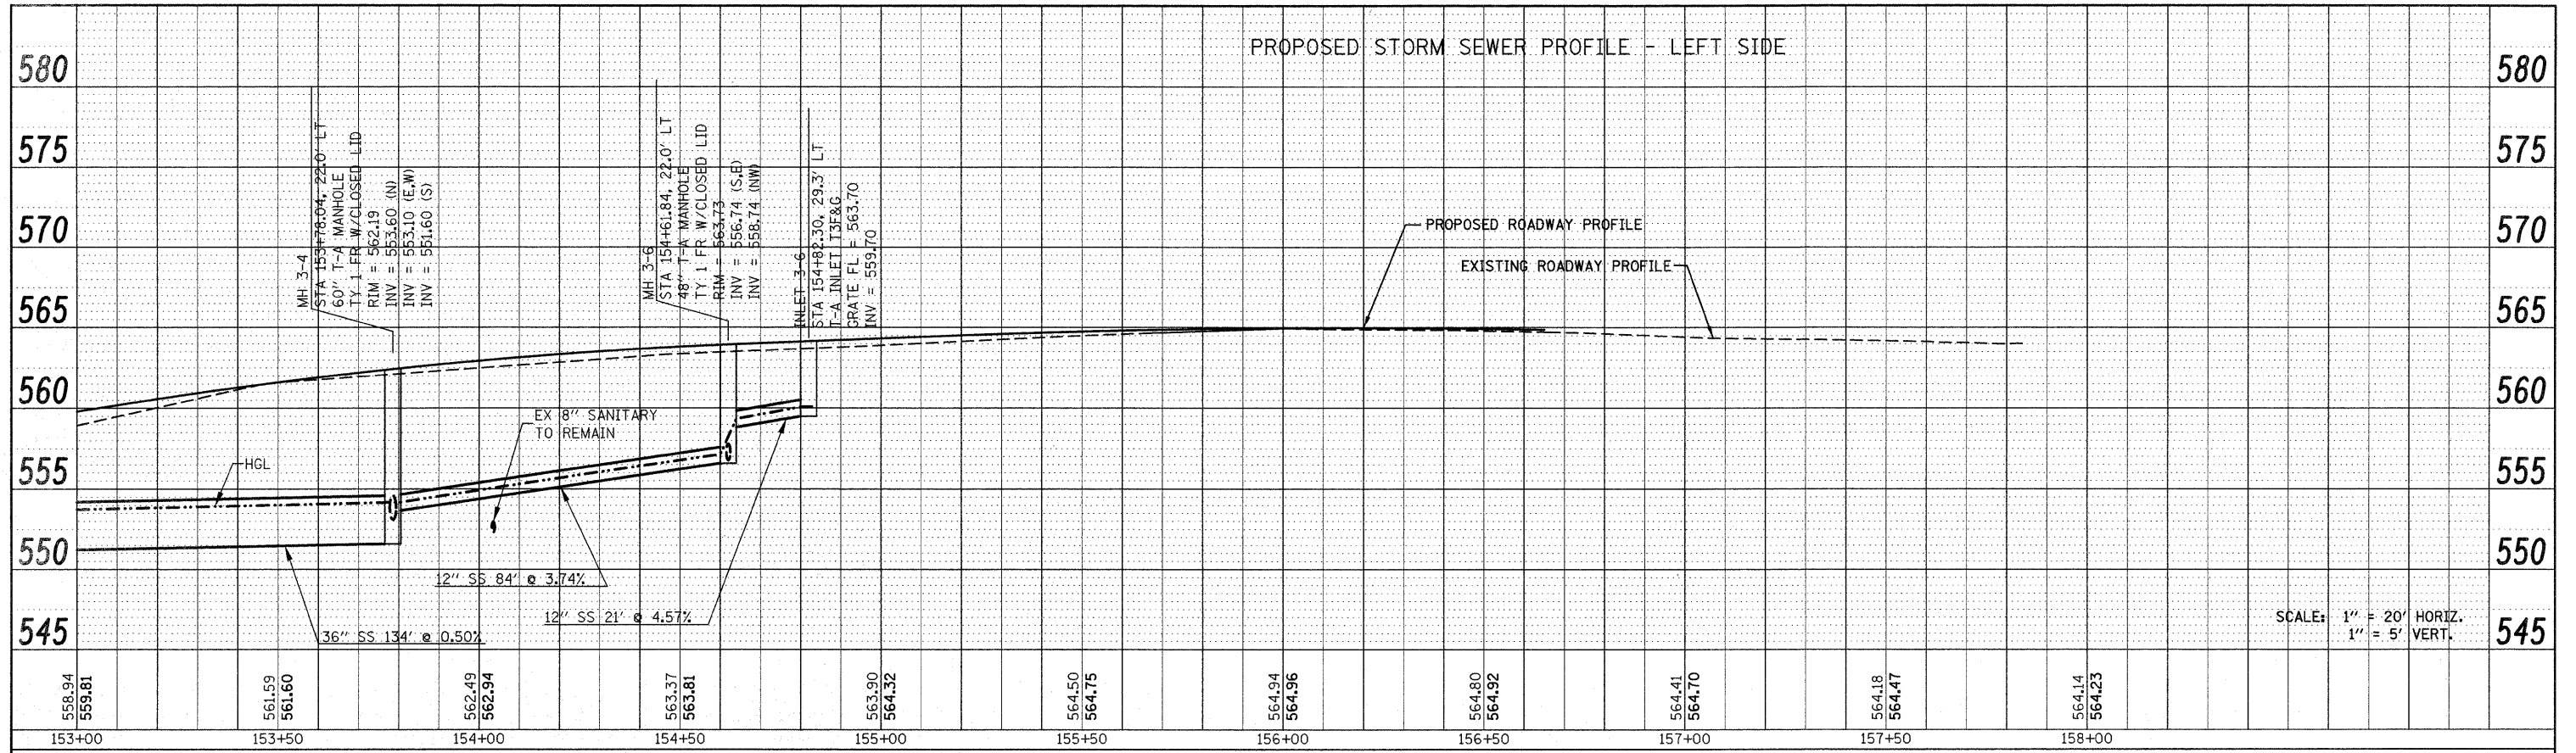

PROFILE	SURVEYED	BY	DATE
	PLOTTED		
	CHECKED		
	STRUCTURE NOTATION DTDG		
	NO.		

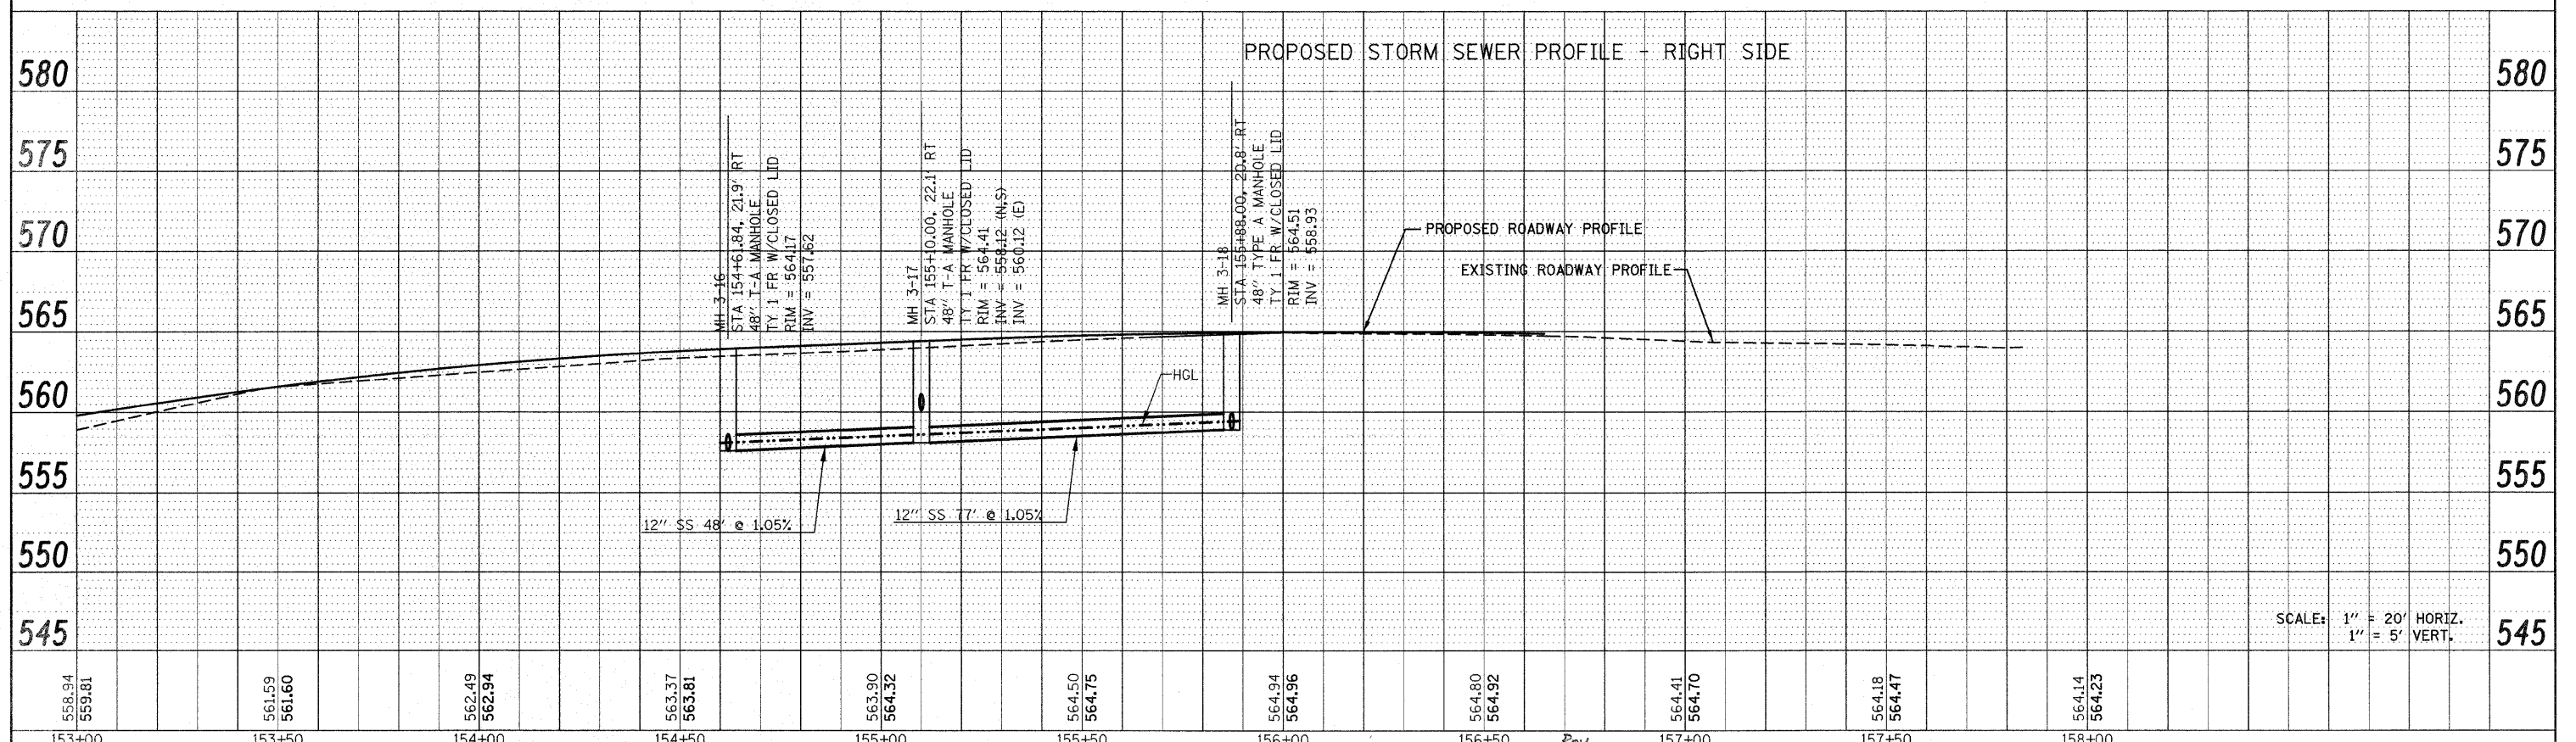

FILE NAME = P:\Projects\513501\CADD\IGN\0876830-shd.dwg	USER NAME = default	DESIGNED -	REVISED -	STATE OF ILLINOIS DEPARTMENT OF TRANSPORTATION	DRAINAGE AND UTILITY PROFILES IL ROUTE 159			F.A.P. RTE. 600	SECTION 60-(30,31,128)-1	COUNTY MADISON/ST. CLAIR	TOTAL SHEETS 399	SHEET NO. 121
		DRAWN -	REVISED -		SCALE: 1" = 20'	SHEET NO. 33 OF 33 SHEETS	STA 153+00.00 TO STA 156+02.00	FED. ROAD DIST. NO.	ILLINOIS FED. AID PROJECT	CONTRACT NO. 76830		
		PLOT SCALE = 20,0000' / IN.	REVISED -									
		PLOT DATE = 12/17/2009	REVISED -									