

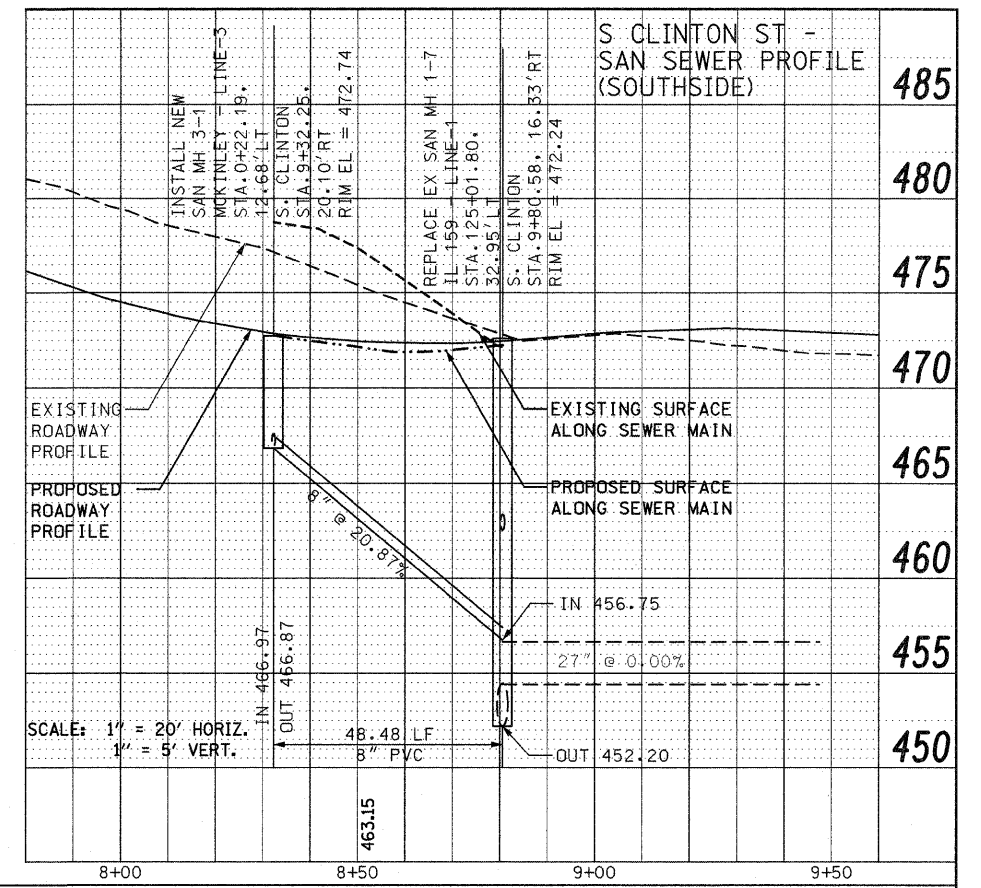


PLAN	SURVEYED	DATE
	PLOTTED	BY
	CHECKED	
	RT. OF WAY CHECKED	
	NO. CAD FILE NAME	

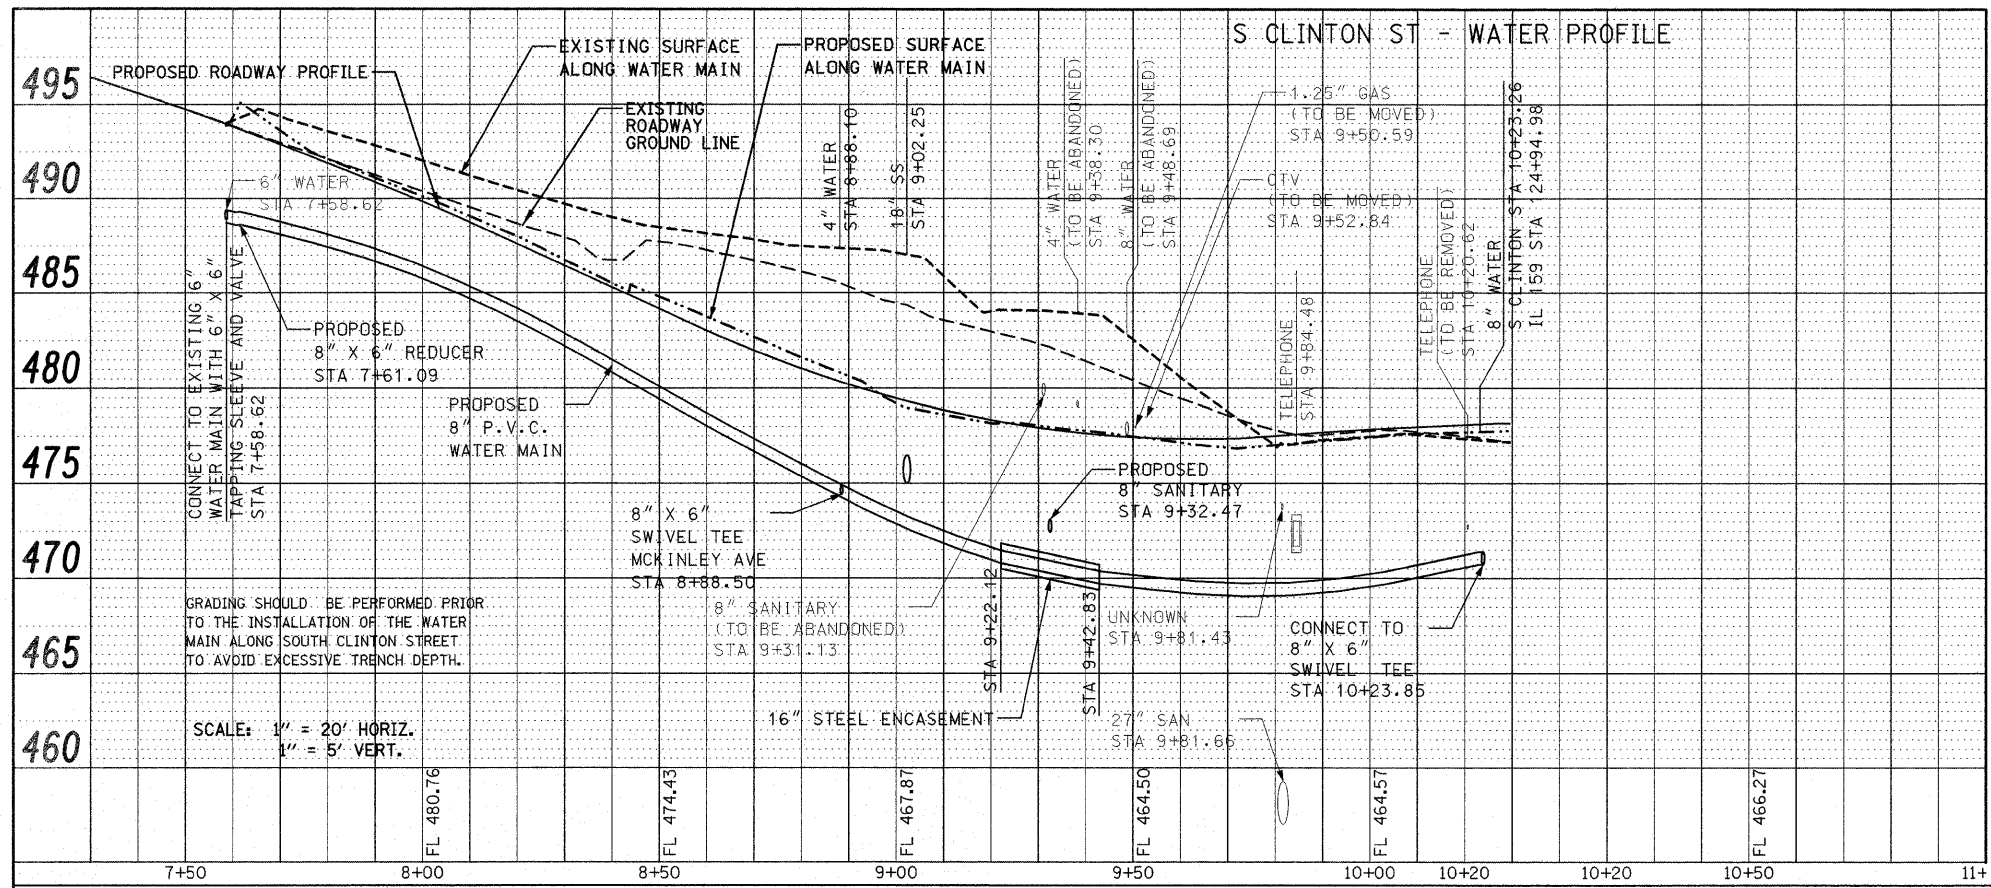

PROFILE	SURVEYED	DATE
	PLOTTED	BY
	CHECKED	
	RT. OF WAY CHECKED	
	STRUCTURE NOTATIONS CHD	

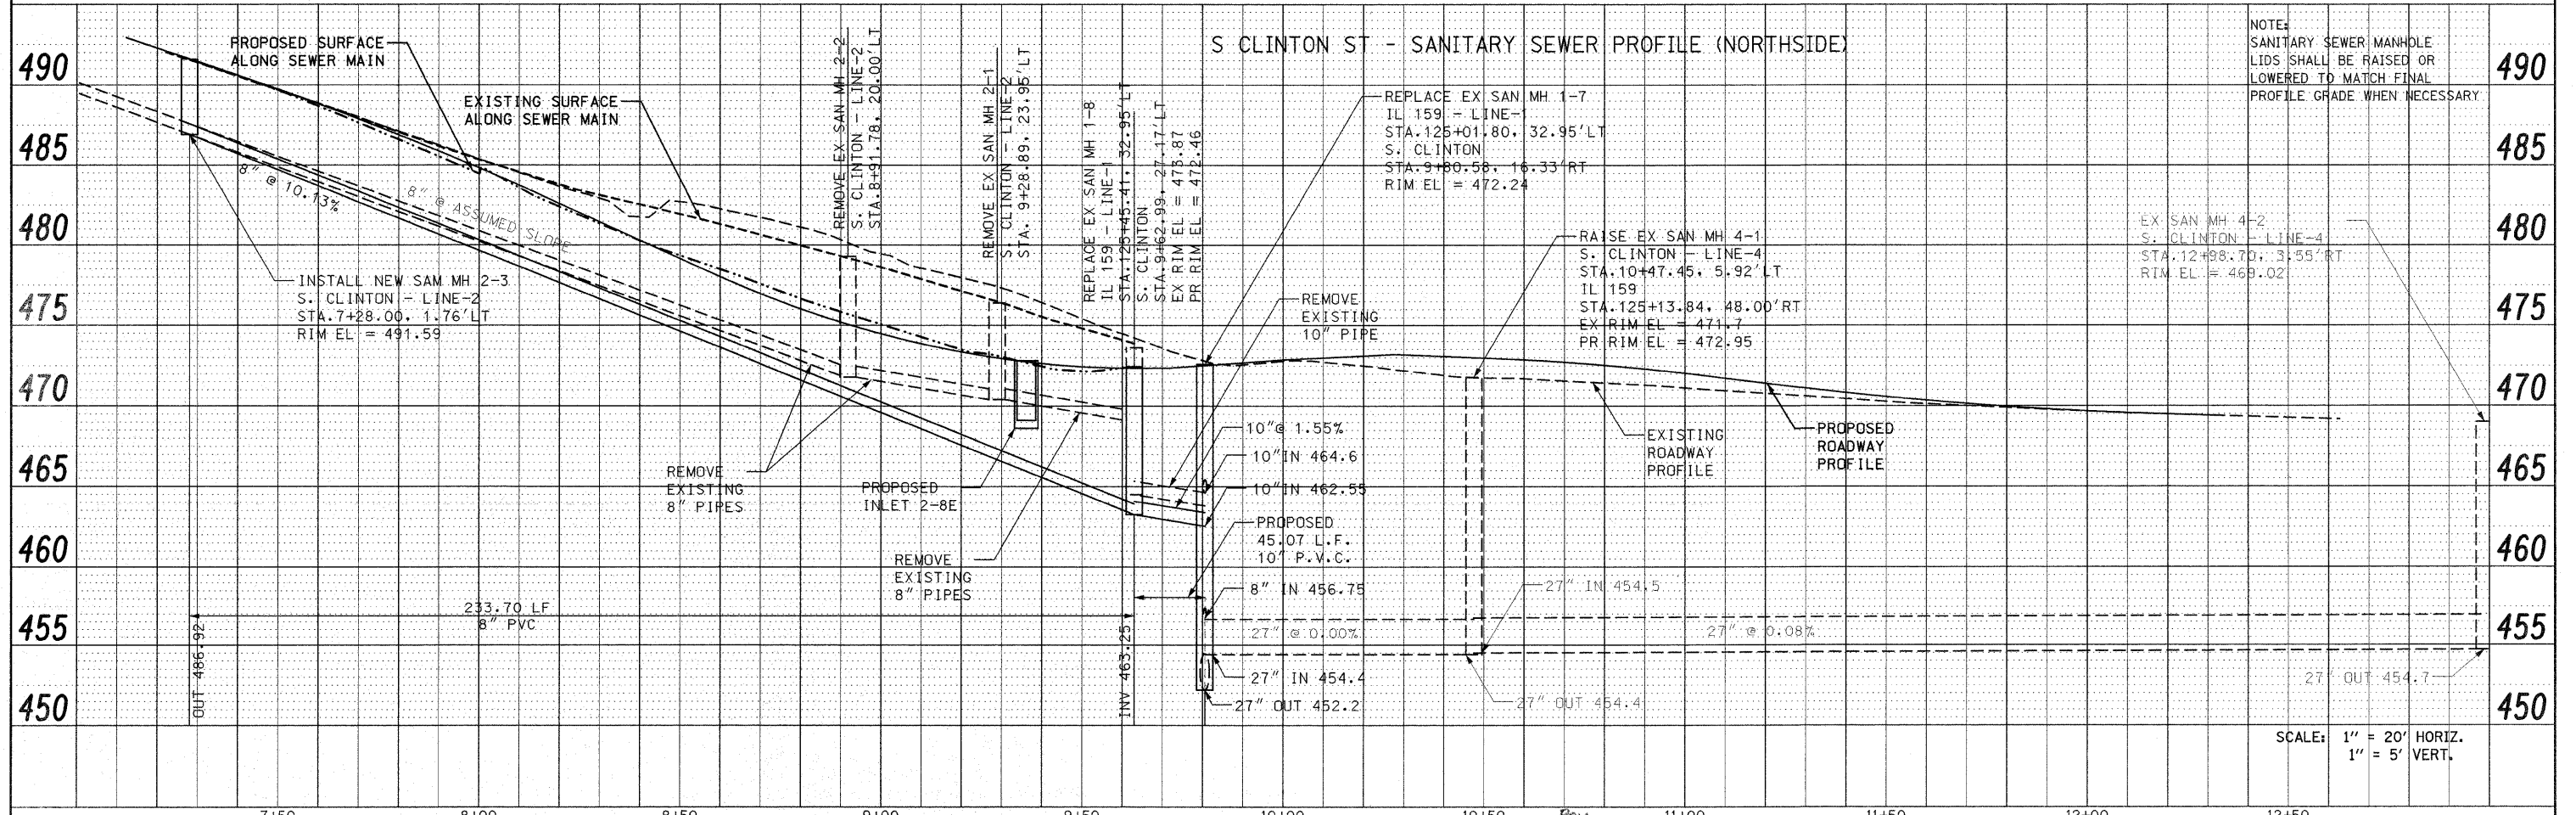

FILE NAME =	USER NAME = default	DESIGNED -	REVISED -	STATE OF ILLINOIS DEPARTMENT OF TRANSPORTATION	DRAINAGE AND UTILITY SIDE ROAD PROFILES S. CLINTON ST.		F.A.P. RTE.	SECTION	COUNTY	TOTAL SHEETS	SHEET NO.	
pi:\projects\513501\cadd\dgn\0876830-shd-d	am-sideroads.dgn	DRAWN -	REVISED -		SCALE: 1" = 20'	SHEET NO. 3 OF 12 SHEETS	STA N/A	600	60-(30,31,128)-1	MADISON/ST. CLAIR	399	124
		CHECKED -	REVISED -									
		DATE -	REVISED -					FED. ROAD DIST. NO.	ILLINOIS FED. AID PROJECT			CONTRACT NO. 76830