



PLAN SURVEYED PLOTTED CHECKED
 NOTE BOOK NO. OF WAY CHECKED
 NO. CAD FILE NAME

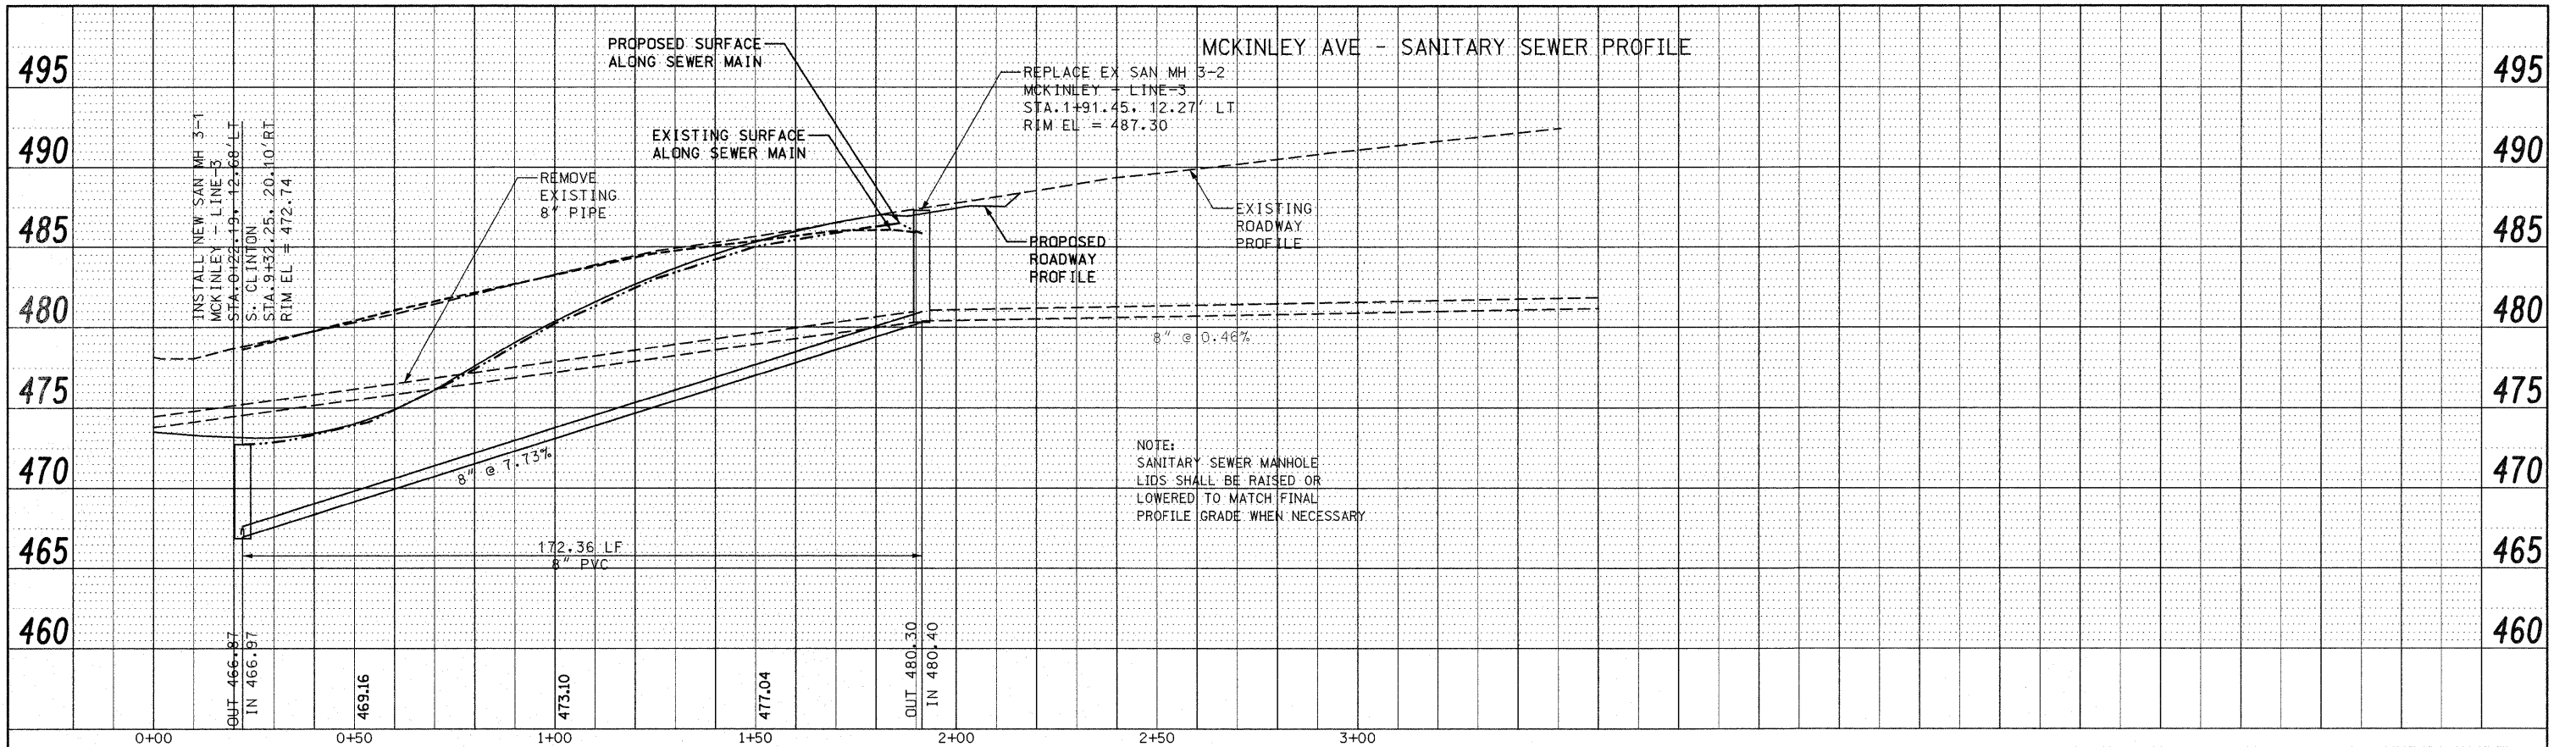

PROFILE SURVEYED PLOTTED CHECKED
 NOTE BOOK NO. OF WAY CHECKED
 NO. STRUCTURE NOTATIONS GRID

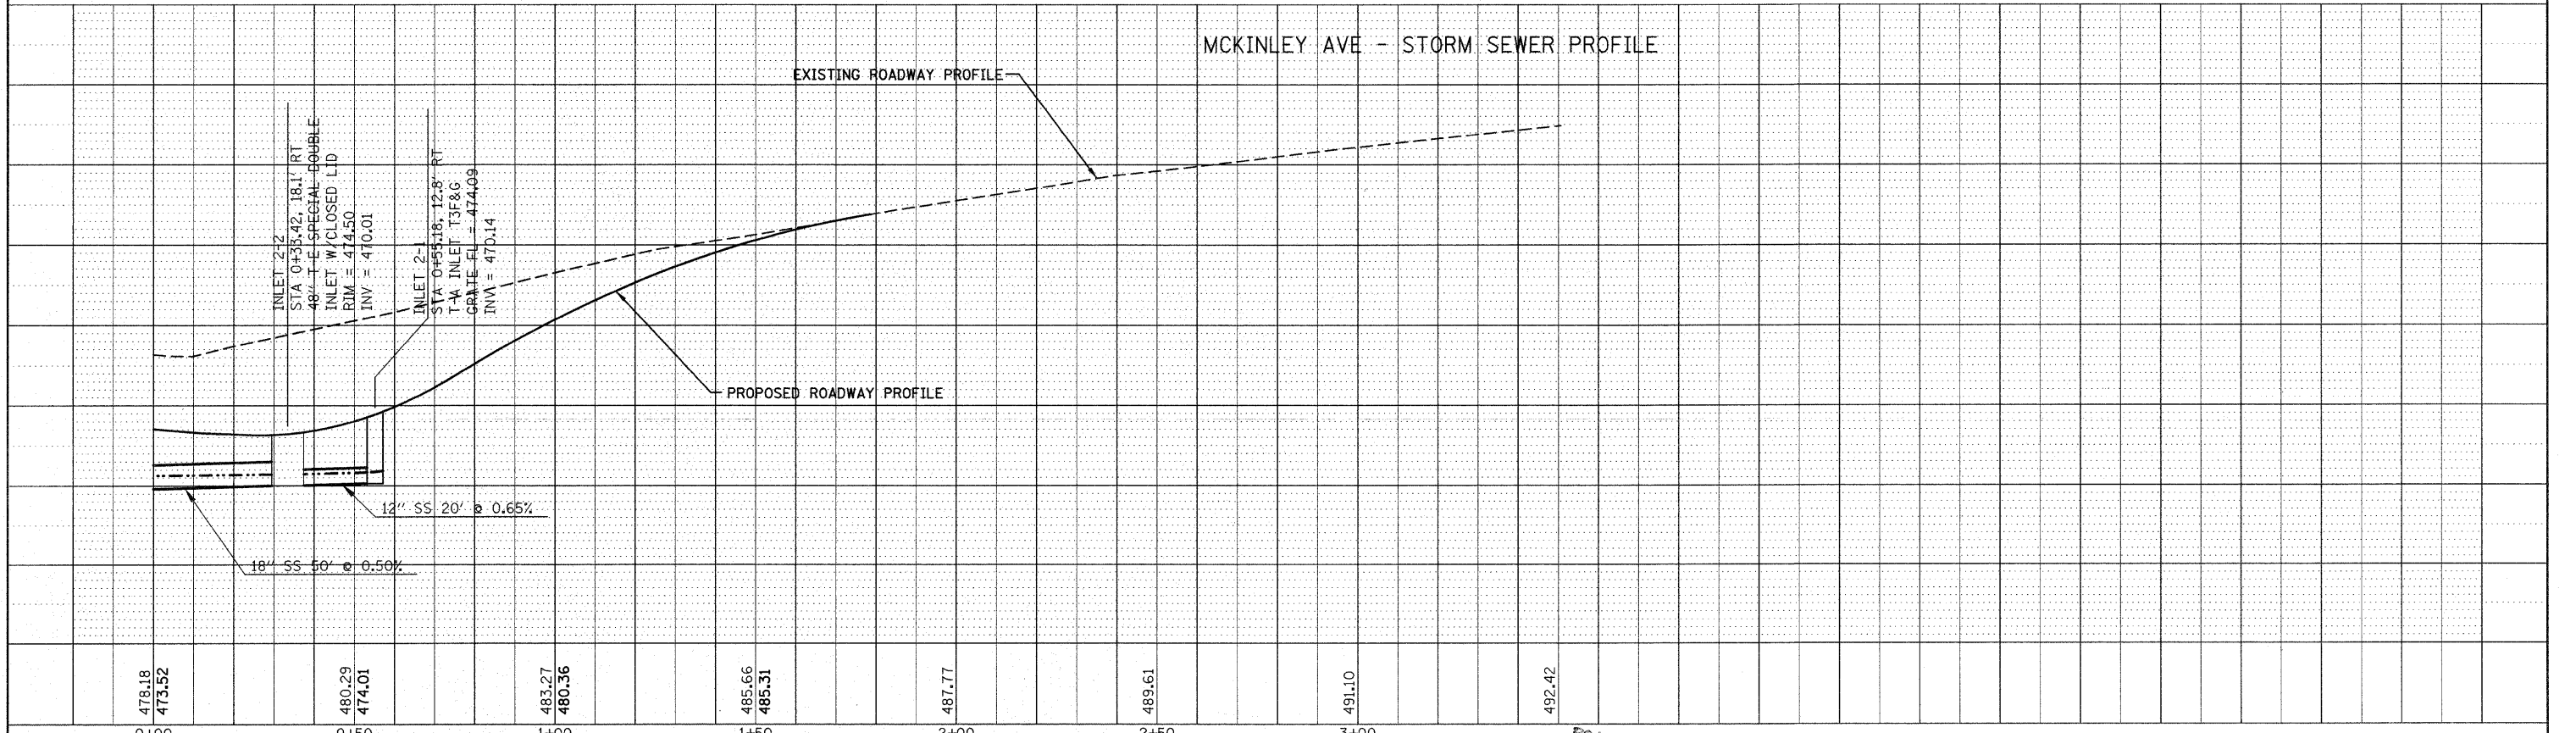

FILE NAME =	USER NAME = default	DESIGNED -	REVISED -	STATE OF ILLINOIS DEPARTMENT OF TRANSPORTATION	DRAINAGE AND UTILITY SIDE ROAD PROFILES MCKINLEY AVE.	F.A. RTE.	SECTION	COUNTY	TOTAL SHEETS	SHEET NO.	
pi\projects\513501\cadd\dgn\0876830-shd-d	san-sideroads.dgn	DRAWN -	REVISED -					MADISON/ST. CLAIR	399	126	
PLOT SCALE = 20.0000' / IN.		CHECKED -	REVISED -			CONTRACT NO. 76830					
PLOT DATE = 12/17/2009		DATE -	REVISED -			FED. ROAD DIST. NO. ILLINOIS FED. AID PROJECT					