



PLAN SURVEYED BY DATE  
 PLOTTED BY  
 CHECKED BY  
 RT. OF WAY CHECKED  
 NO. CAD FILE NAME

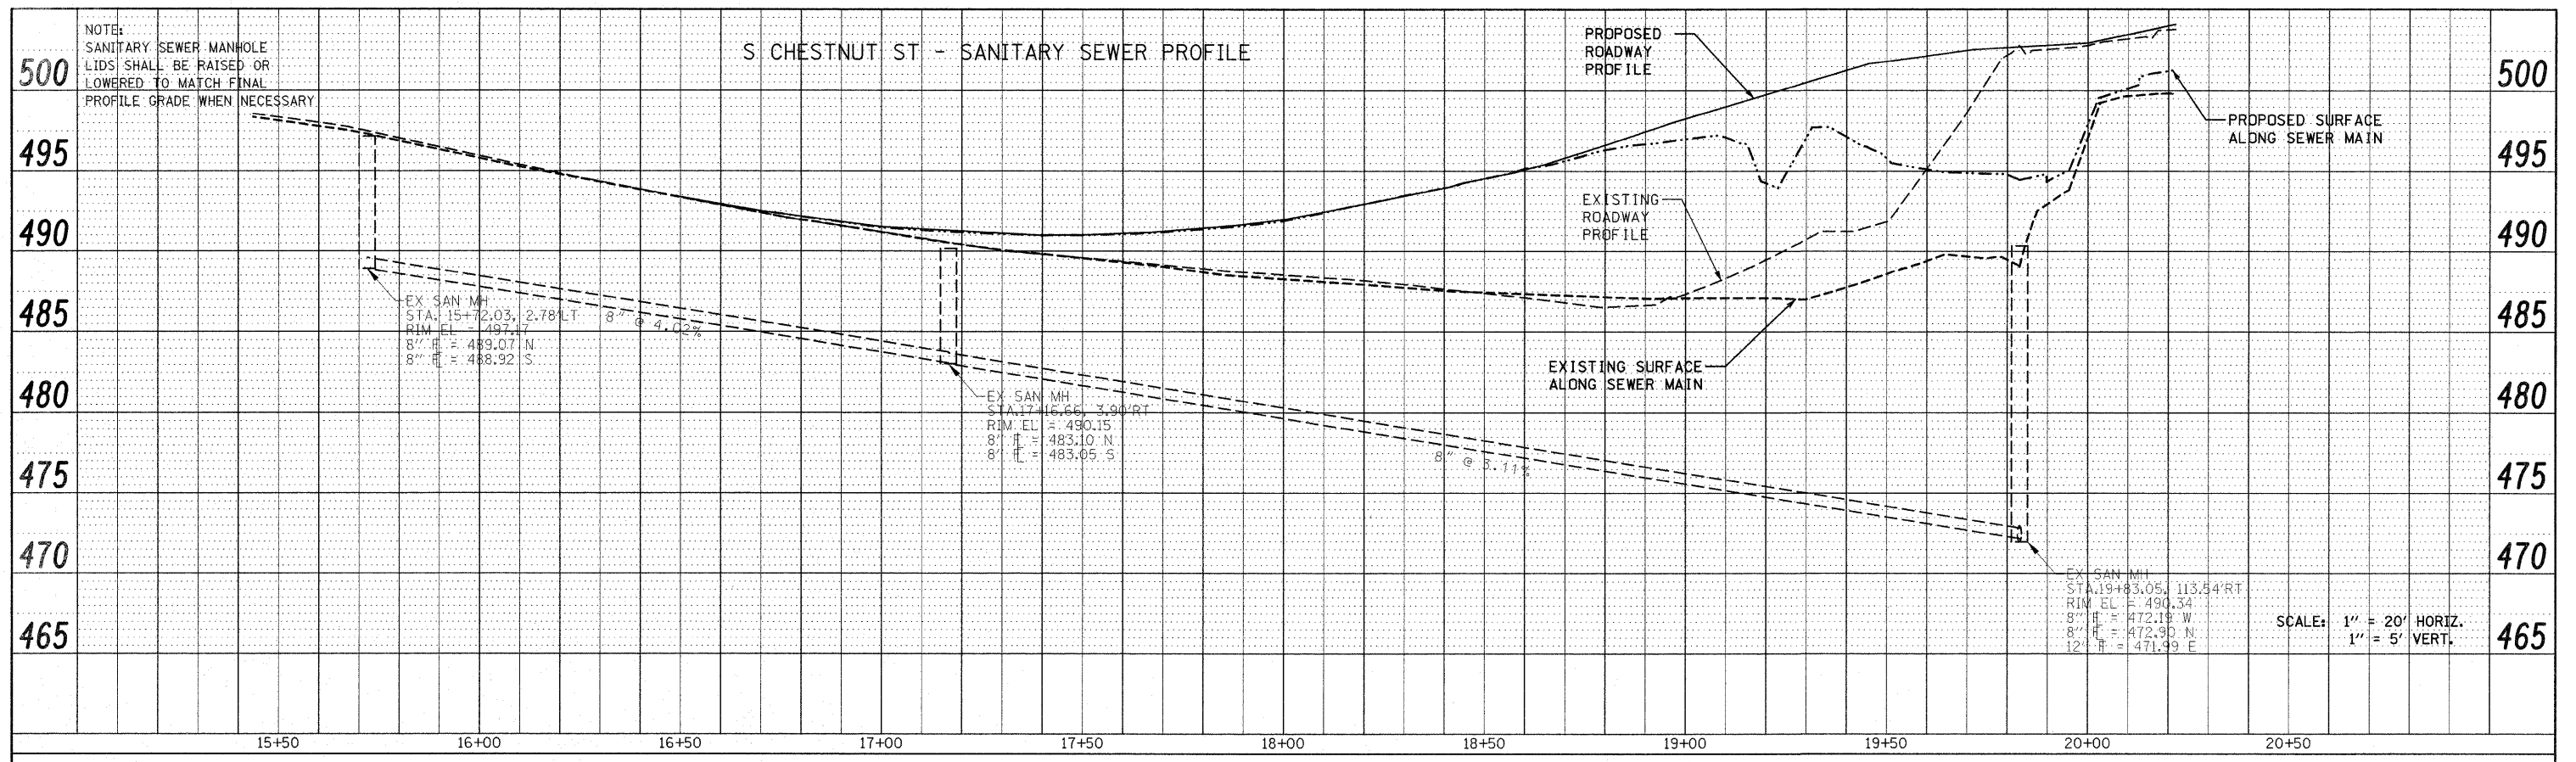

PROFILE SURVEYED BY DATE  
 PLOTTED BY  
 CHECKED BY  
 ROAD NOTED  
 STRUCTURE NOTATIONS OK'D  
 NO.

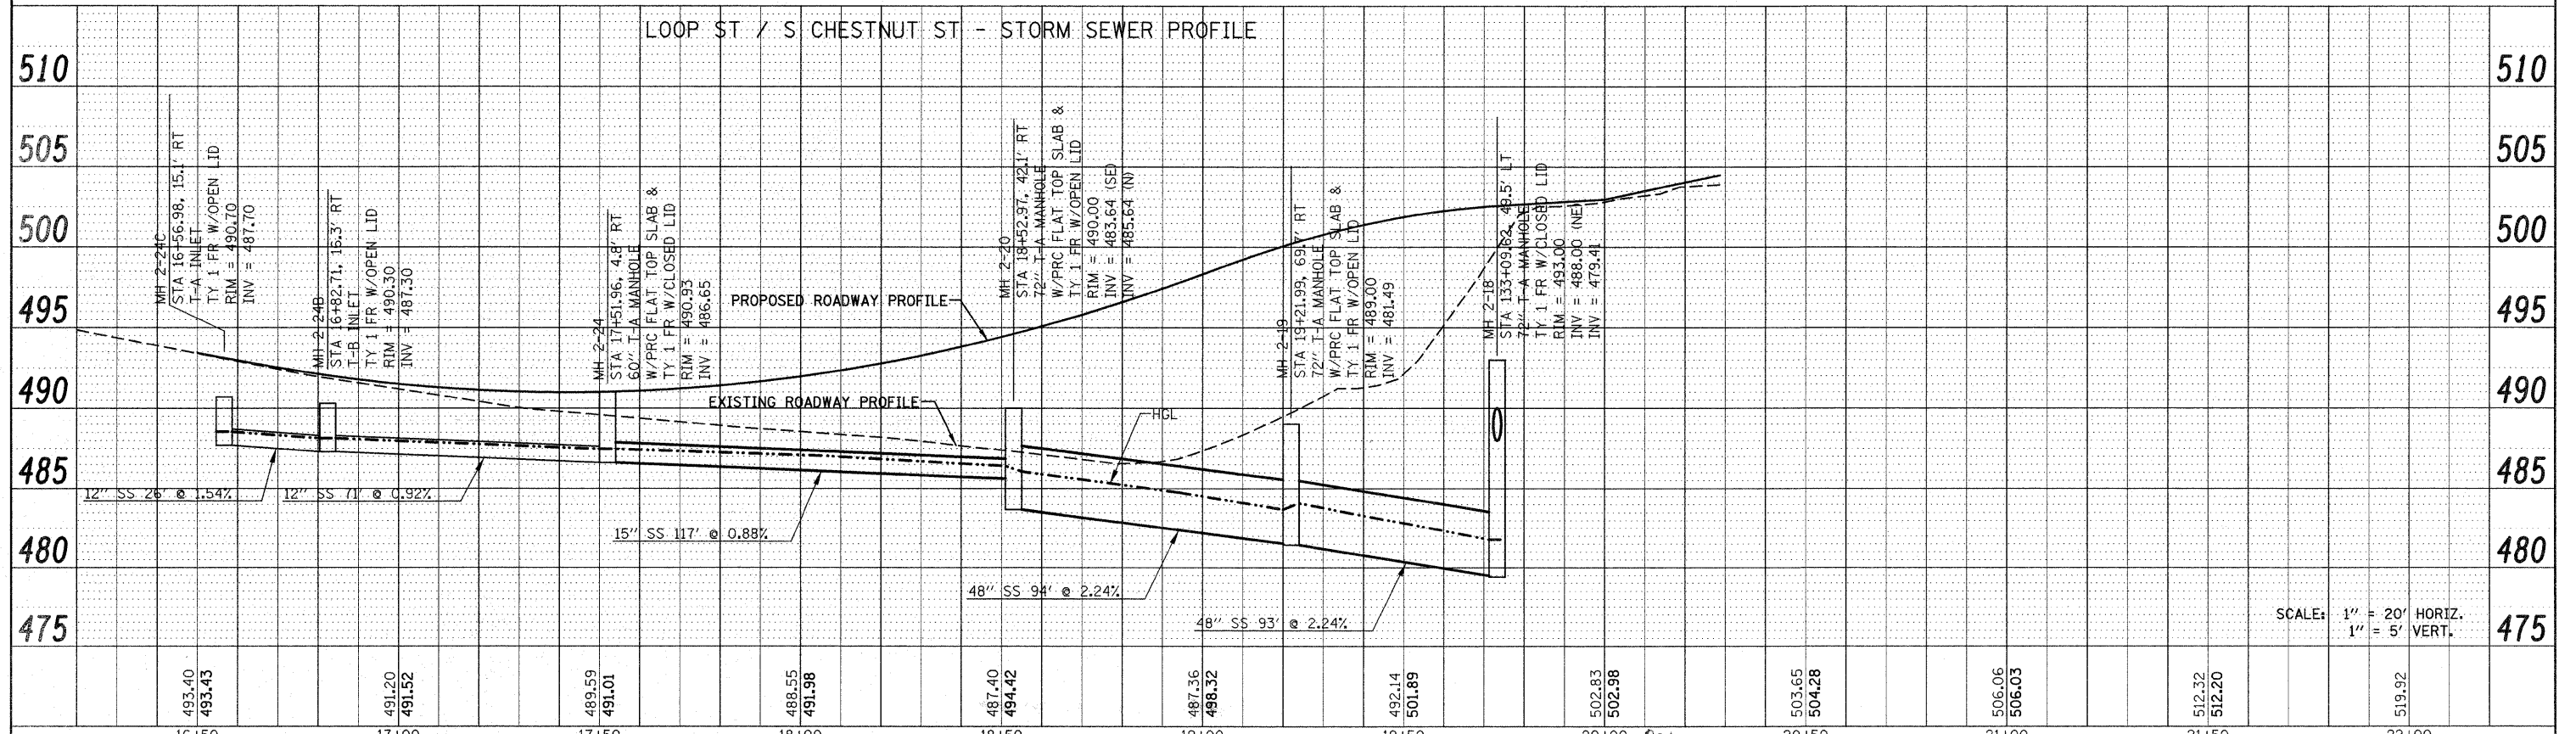

FILE NAME =	USER NAME = default	DESIGNED -	REVISED -	<b>STATE OF ILLINOIS DEPARTMENT OF TRANSPORTATION</b>	<b>DRAINAGE AND UTILITY SIDE ROAD PROFILE LOOP ST./S. CHESTNUT ST.</b>			F.A.P. RTE.	SECTION	COUNTY	TOTAL SHEETS	SHEET NO.	
pr\projects\513501\cadd\dgn\0876830-sh1-d	asr\side_road.dgn	DRAWN -	REVISED -		SCALE: 1" = 20'	SHEET NO. 7 OF 12 SHEETS	STA N/A	TO STA N/A	600	60-(30,31,128)-1	MADISON/ST. CLAIR	399	128
		PLOT SCALE = 20.0000' / IN.	CHECKED -						CONTRACT NO. 76830				
		PLOT DATE = 12/17/2009	DATE -						ILLINOIS FED. AID PROJECT				