



PLAN	SURVEYED	DATE
	PLOTTED	
	CHECKED	
	BY	
	NO. OF WAYS CHECKED	
	CADD FILE NAME	
	NO.	

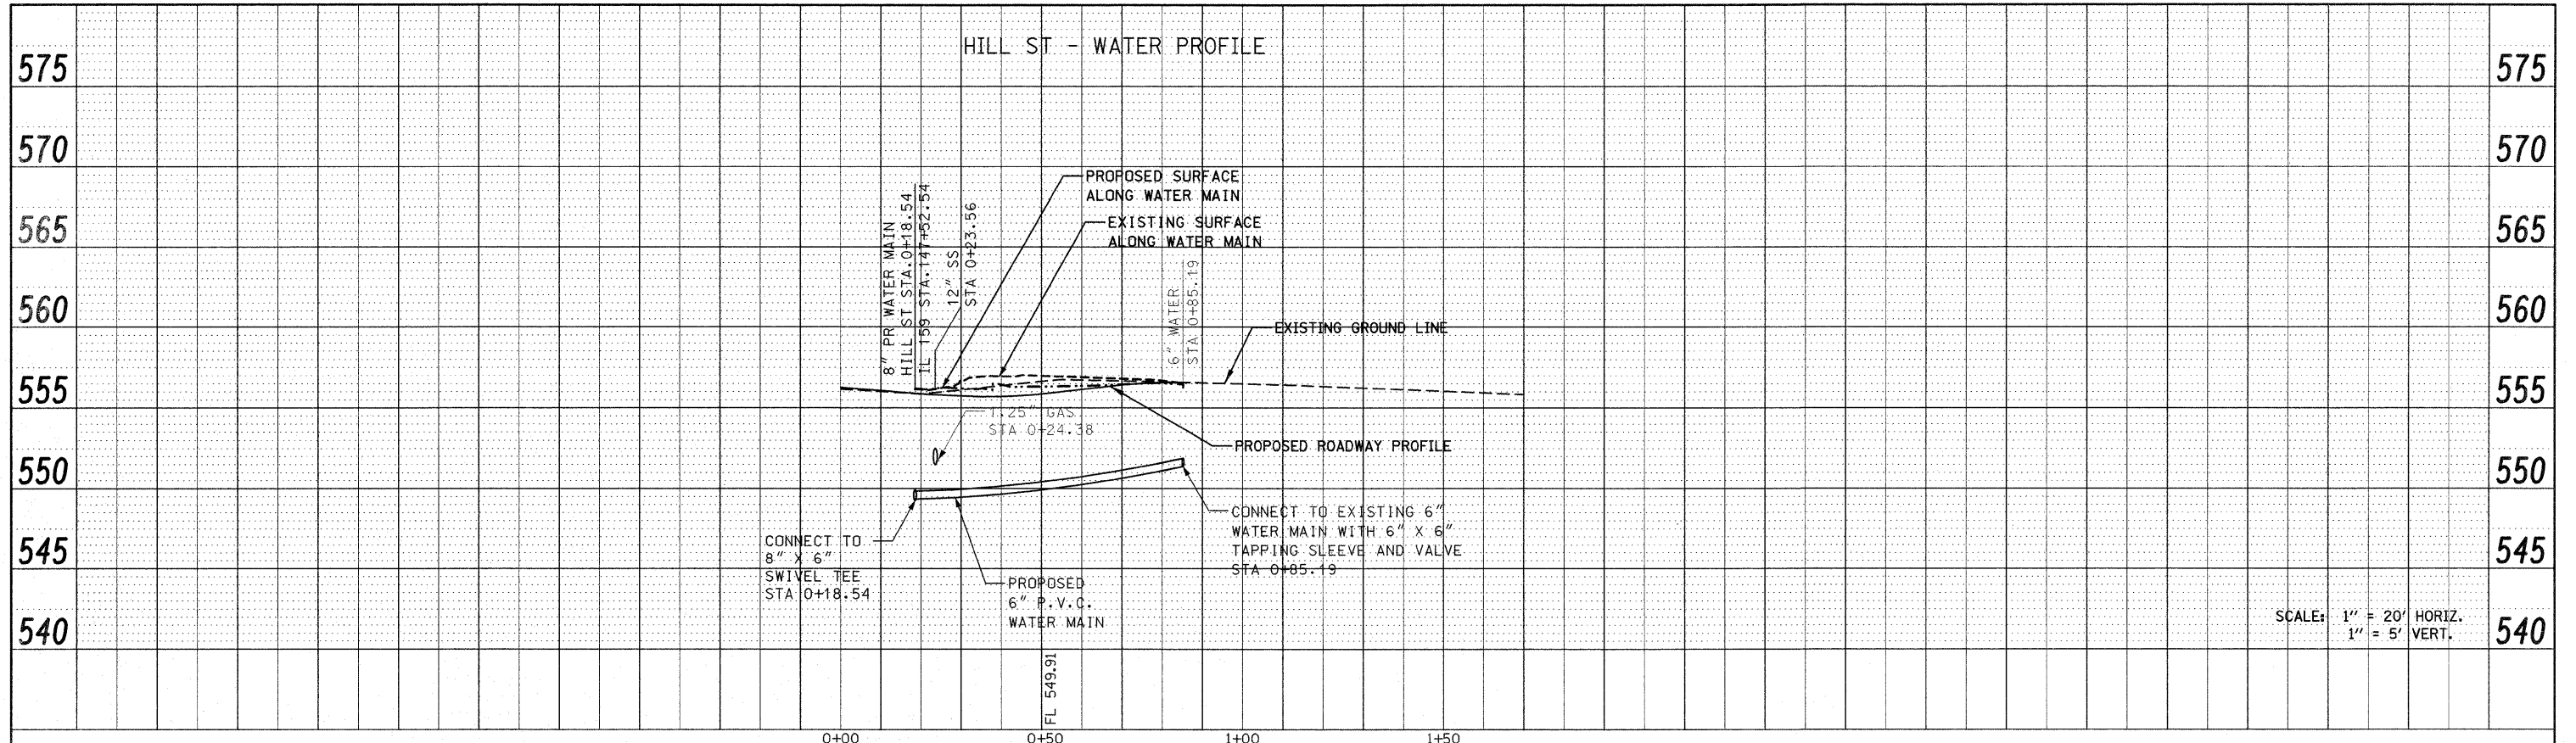

PROFILE	SURVEYED	DATE
	PLOTTED	
	CHECKED	
	BY	
	STRUCTURE NOTATION CHRD	
	NO.	

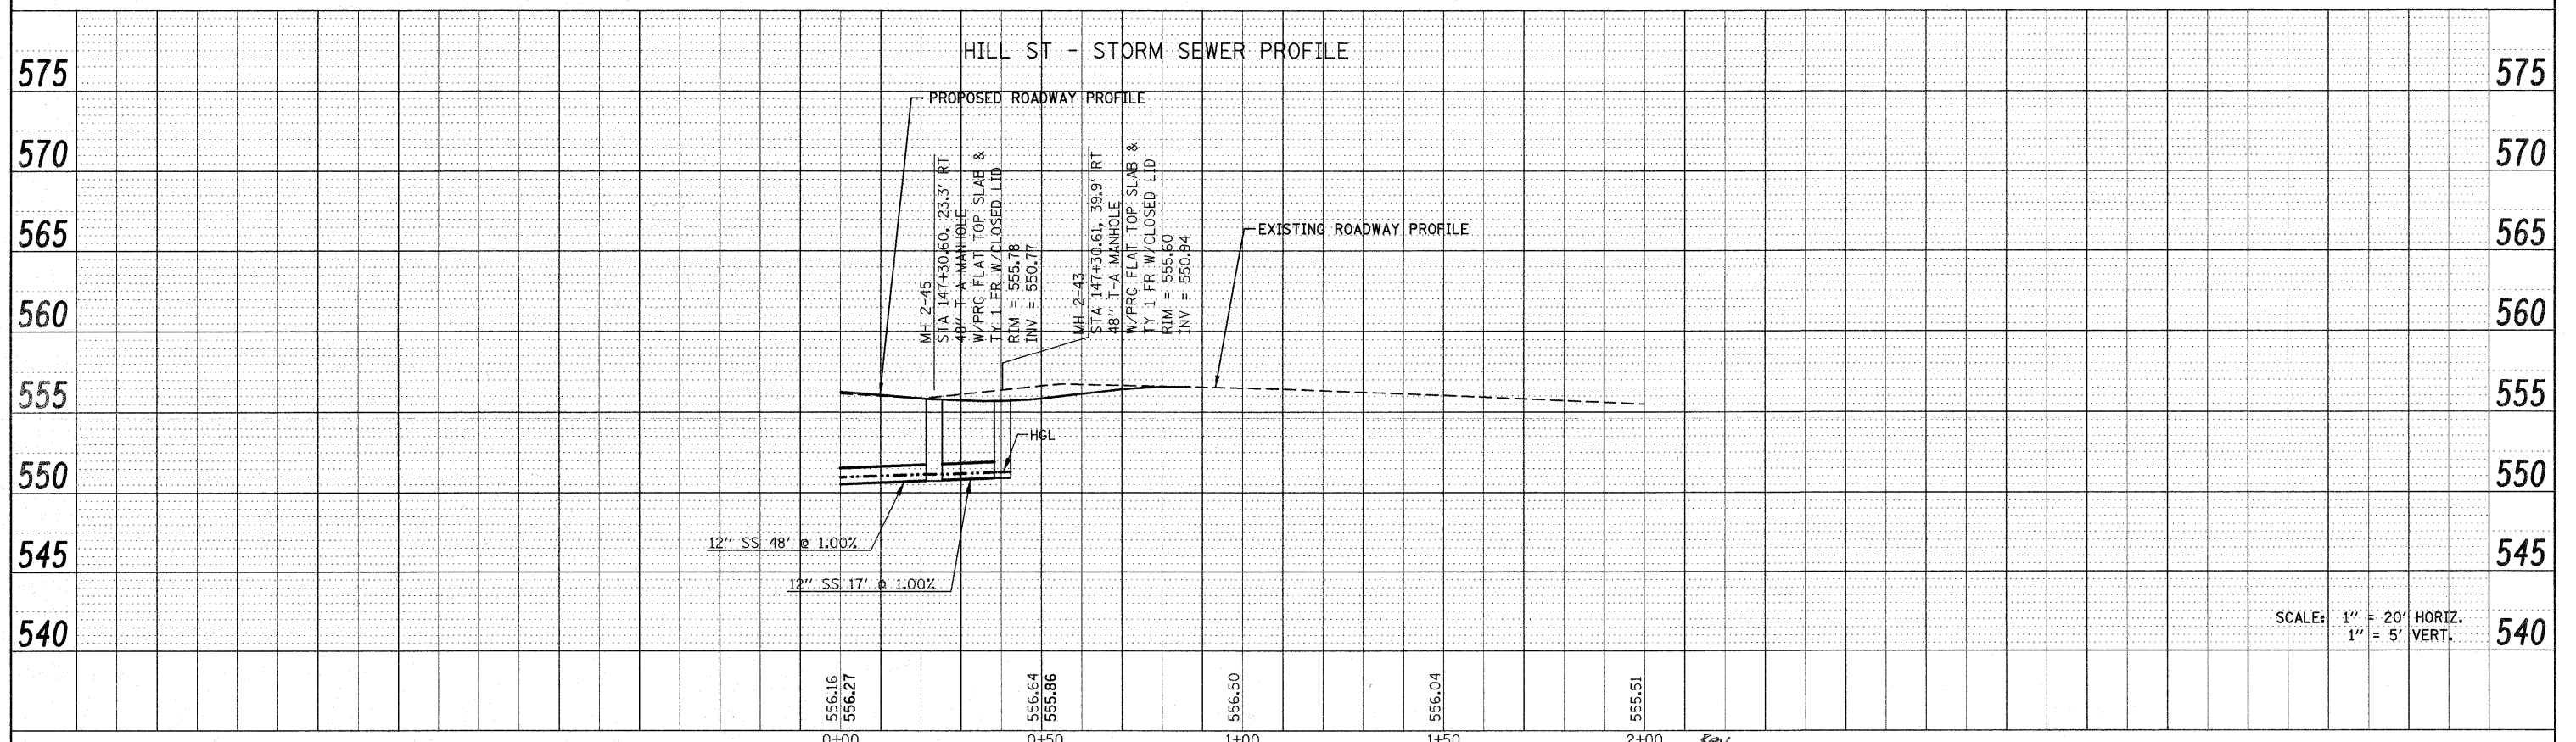

FILE NAME =	USER NAME = default	DESIGNED -	REVISED -	STATE OF ILLINOIS DEPARTMENT OF TRANSPORTATION	DRAINAGE AND UTILITY SIDE ROAD PROFILES HILL ST.			F.A.P. RTE.	SECTION	COUNTY	TOTAL SHEETS	SHEET NO.	
p:\projects\513501\cadd\dgn\0876830-shd-d	am-sideroads.dgn	DRAWN -	REVISED -		600	60-(30,31,128)-1	MADISON/ST. CLAIR	399	130				
PLOT SCALE = 20.0000' / IN.		CHECKED -	REVISED -		SCALE: 1" = 20'			SHEET NO. 9 OF 12 SHEETS		STA N/A	TO STA N/A	CONTRACT NO. 76830	
PLOT DATE = 12/17/2009		DATE -	REVISED -		FED. ROAD DIST. NO.			ILLINOIS FED. AID PROJECT					