


STATE OF ILLINOIS
DEPARTMENT OF TRANSPORTATION

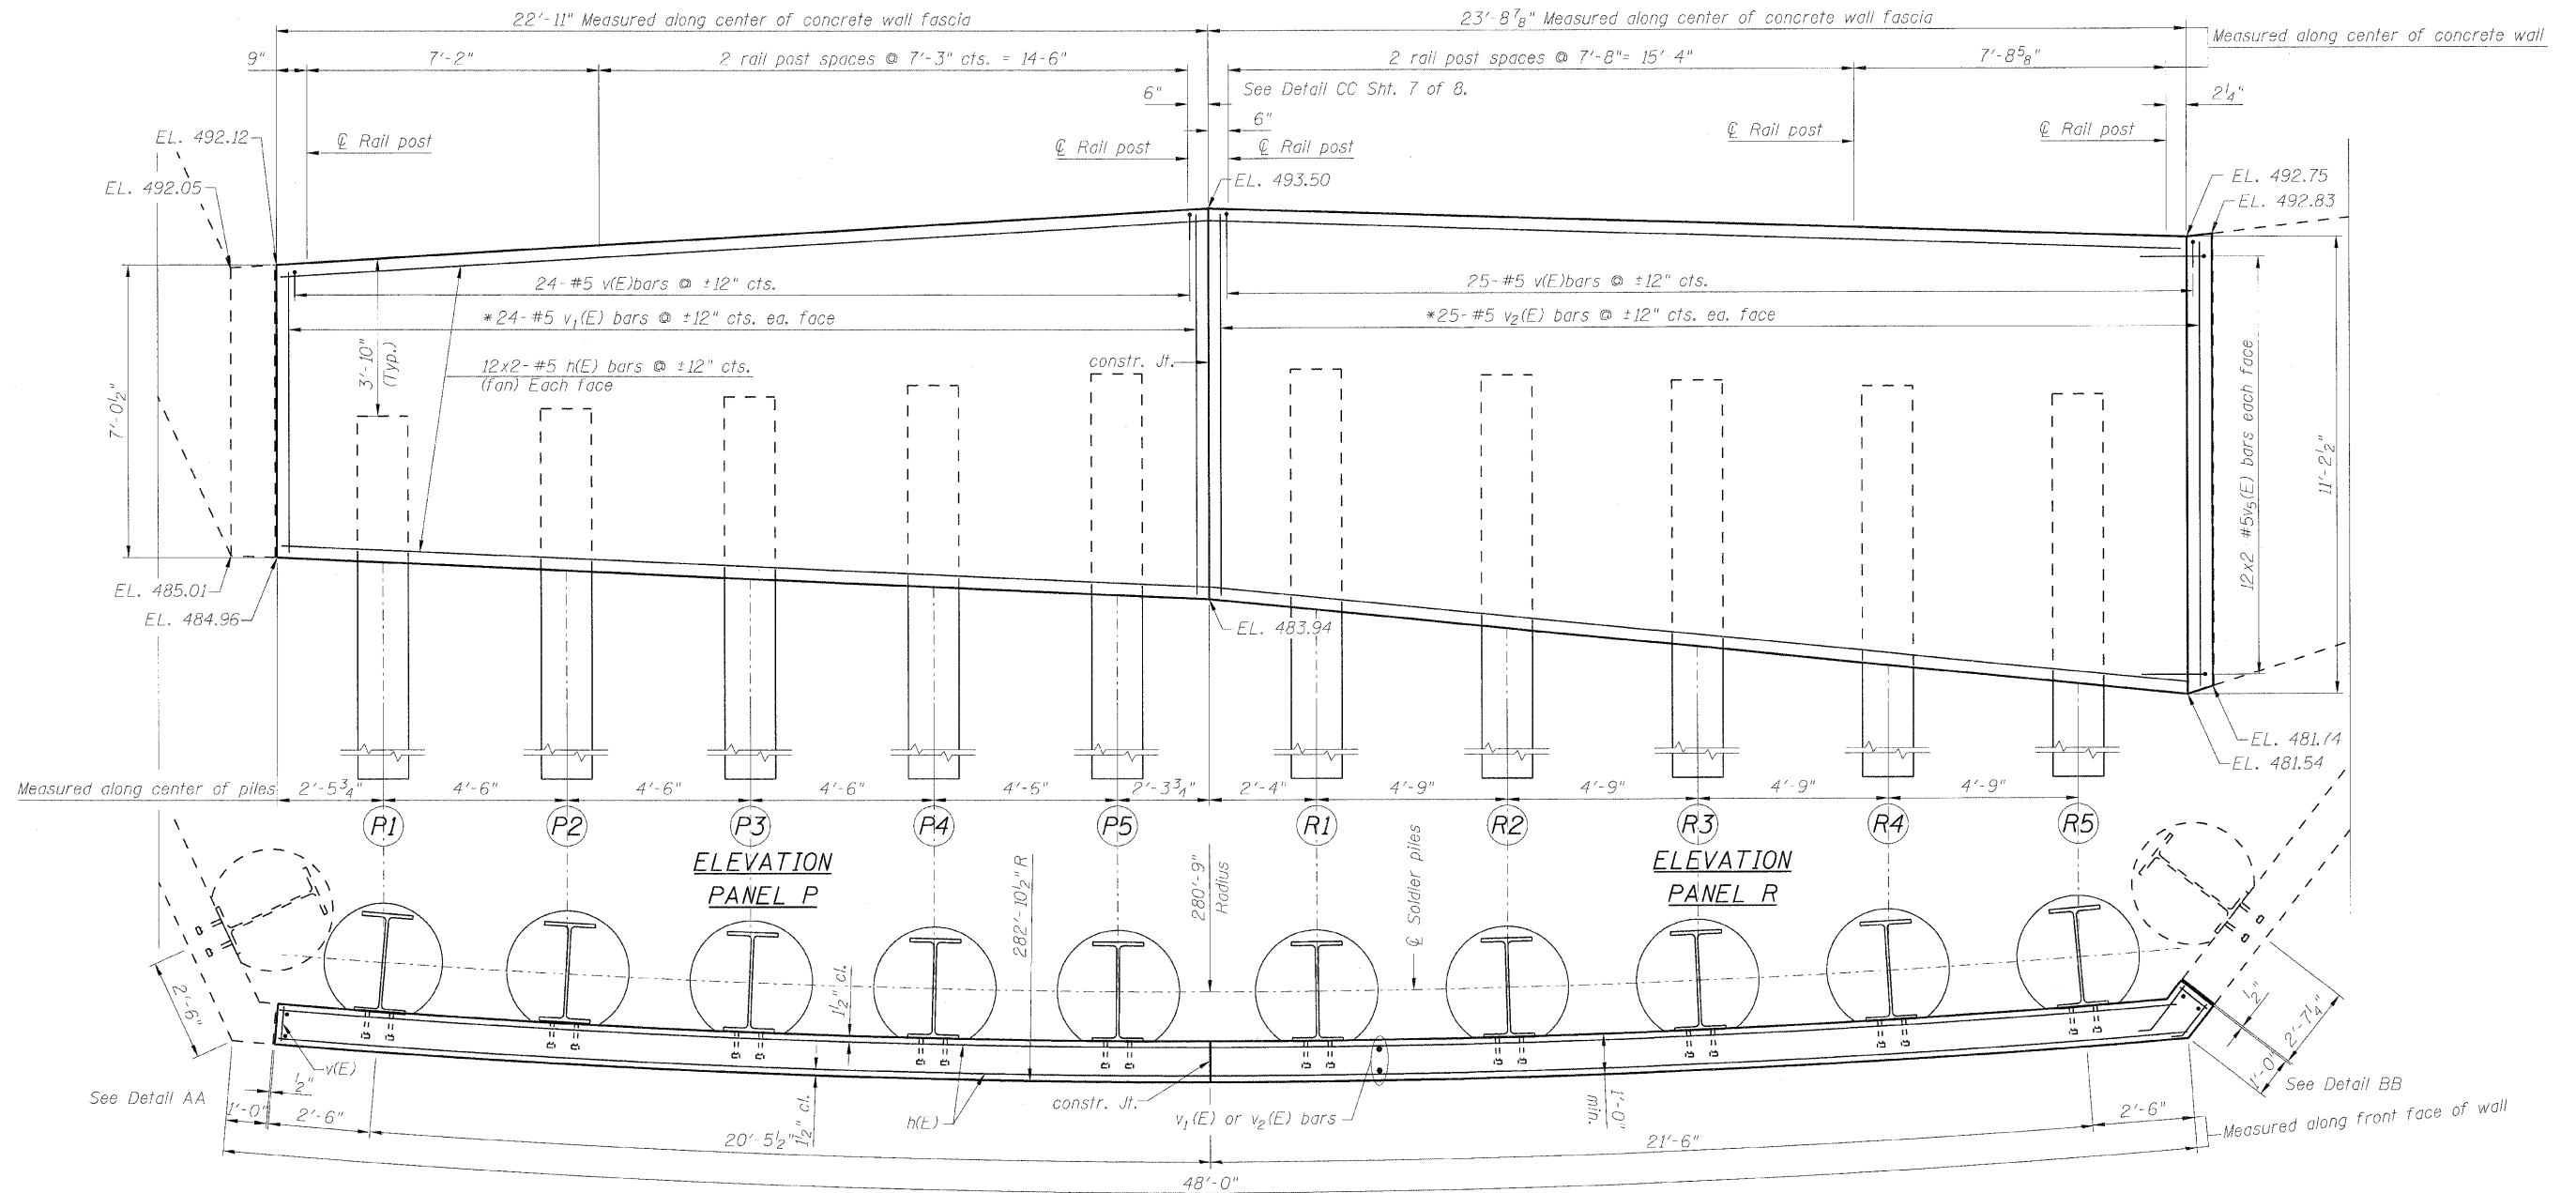


PLAN
PANEL P

PLAN
PANEL R

Note: For cross section thru panels, Soldier pile data & Bill of Material See. sht. 5 & 6 of 8. For details AA & BB see sht. 6 of 8.

Bars indicated thus 20 x 3-#5 etc. indicates 20 lines of bars with 3 lengths per line.

* order v₁(E) or v₂(E) bars full length cut to fit as per Bar cutting diagram shown on sht. 6 of 8. Use remainder of bars on the opposite face of the wall.

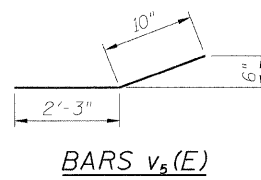

BARS v₂(E)

Min. bar laps
(unless noted otherwise)
5 bar = 1'-8"

DESIGNED - KRG
CHECKED - MJK
DRAWN - GSJ
CHECKED - MJK

PANELS P & R

SHEET NO. 3 8 SHEETS	F.A.P. RTE.	SECTION	COUNTY	TOTAL SHEETS	SHEET NO.
	600	60-(30,31,128)-1	Madison	399	275
		RETAINING WALL 3	CONTRACT NO. 76830		
		FED. ROAD DIST. NO.	ILLINOIS FED. AID PROJECT		

Rev. MID-AMERICA ENGINEERING SERVICES