


FINAL SURVEY	SURVEYED	BY	DATE
NOTE BOOK	PLOTTED		
NO.	TEMPLATE		
	AREAS CHECKED		

ORIGINAL SURVEY	SURVEYED	BY	DATE
NOTE BOOK	PLOTTED		
NO.	TEMPLATE		
	AREAS CHECKED		

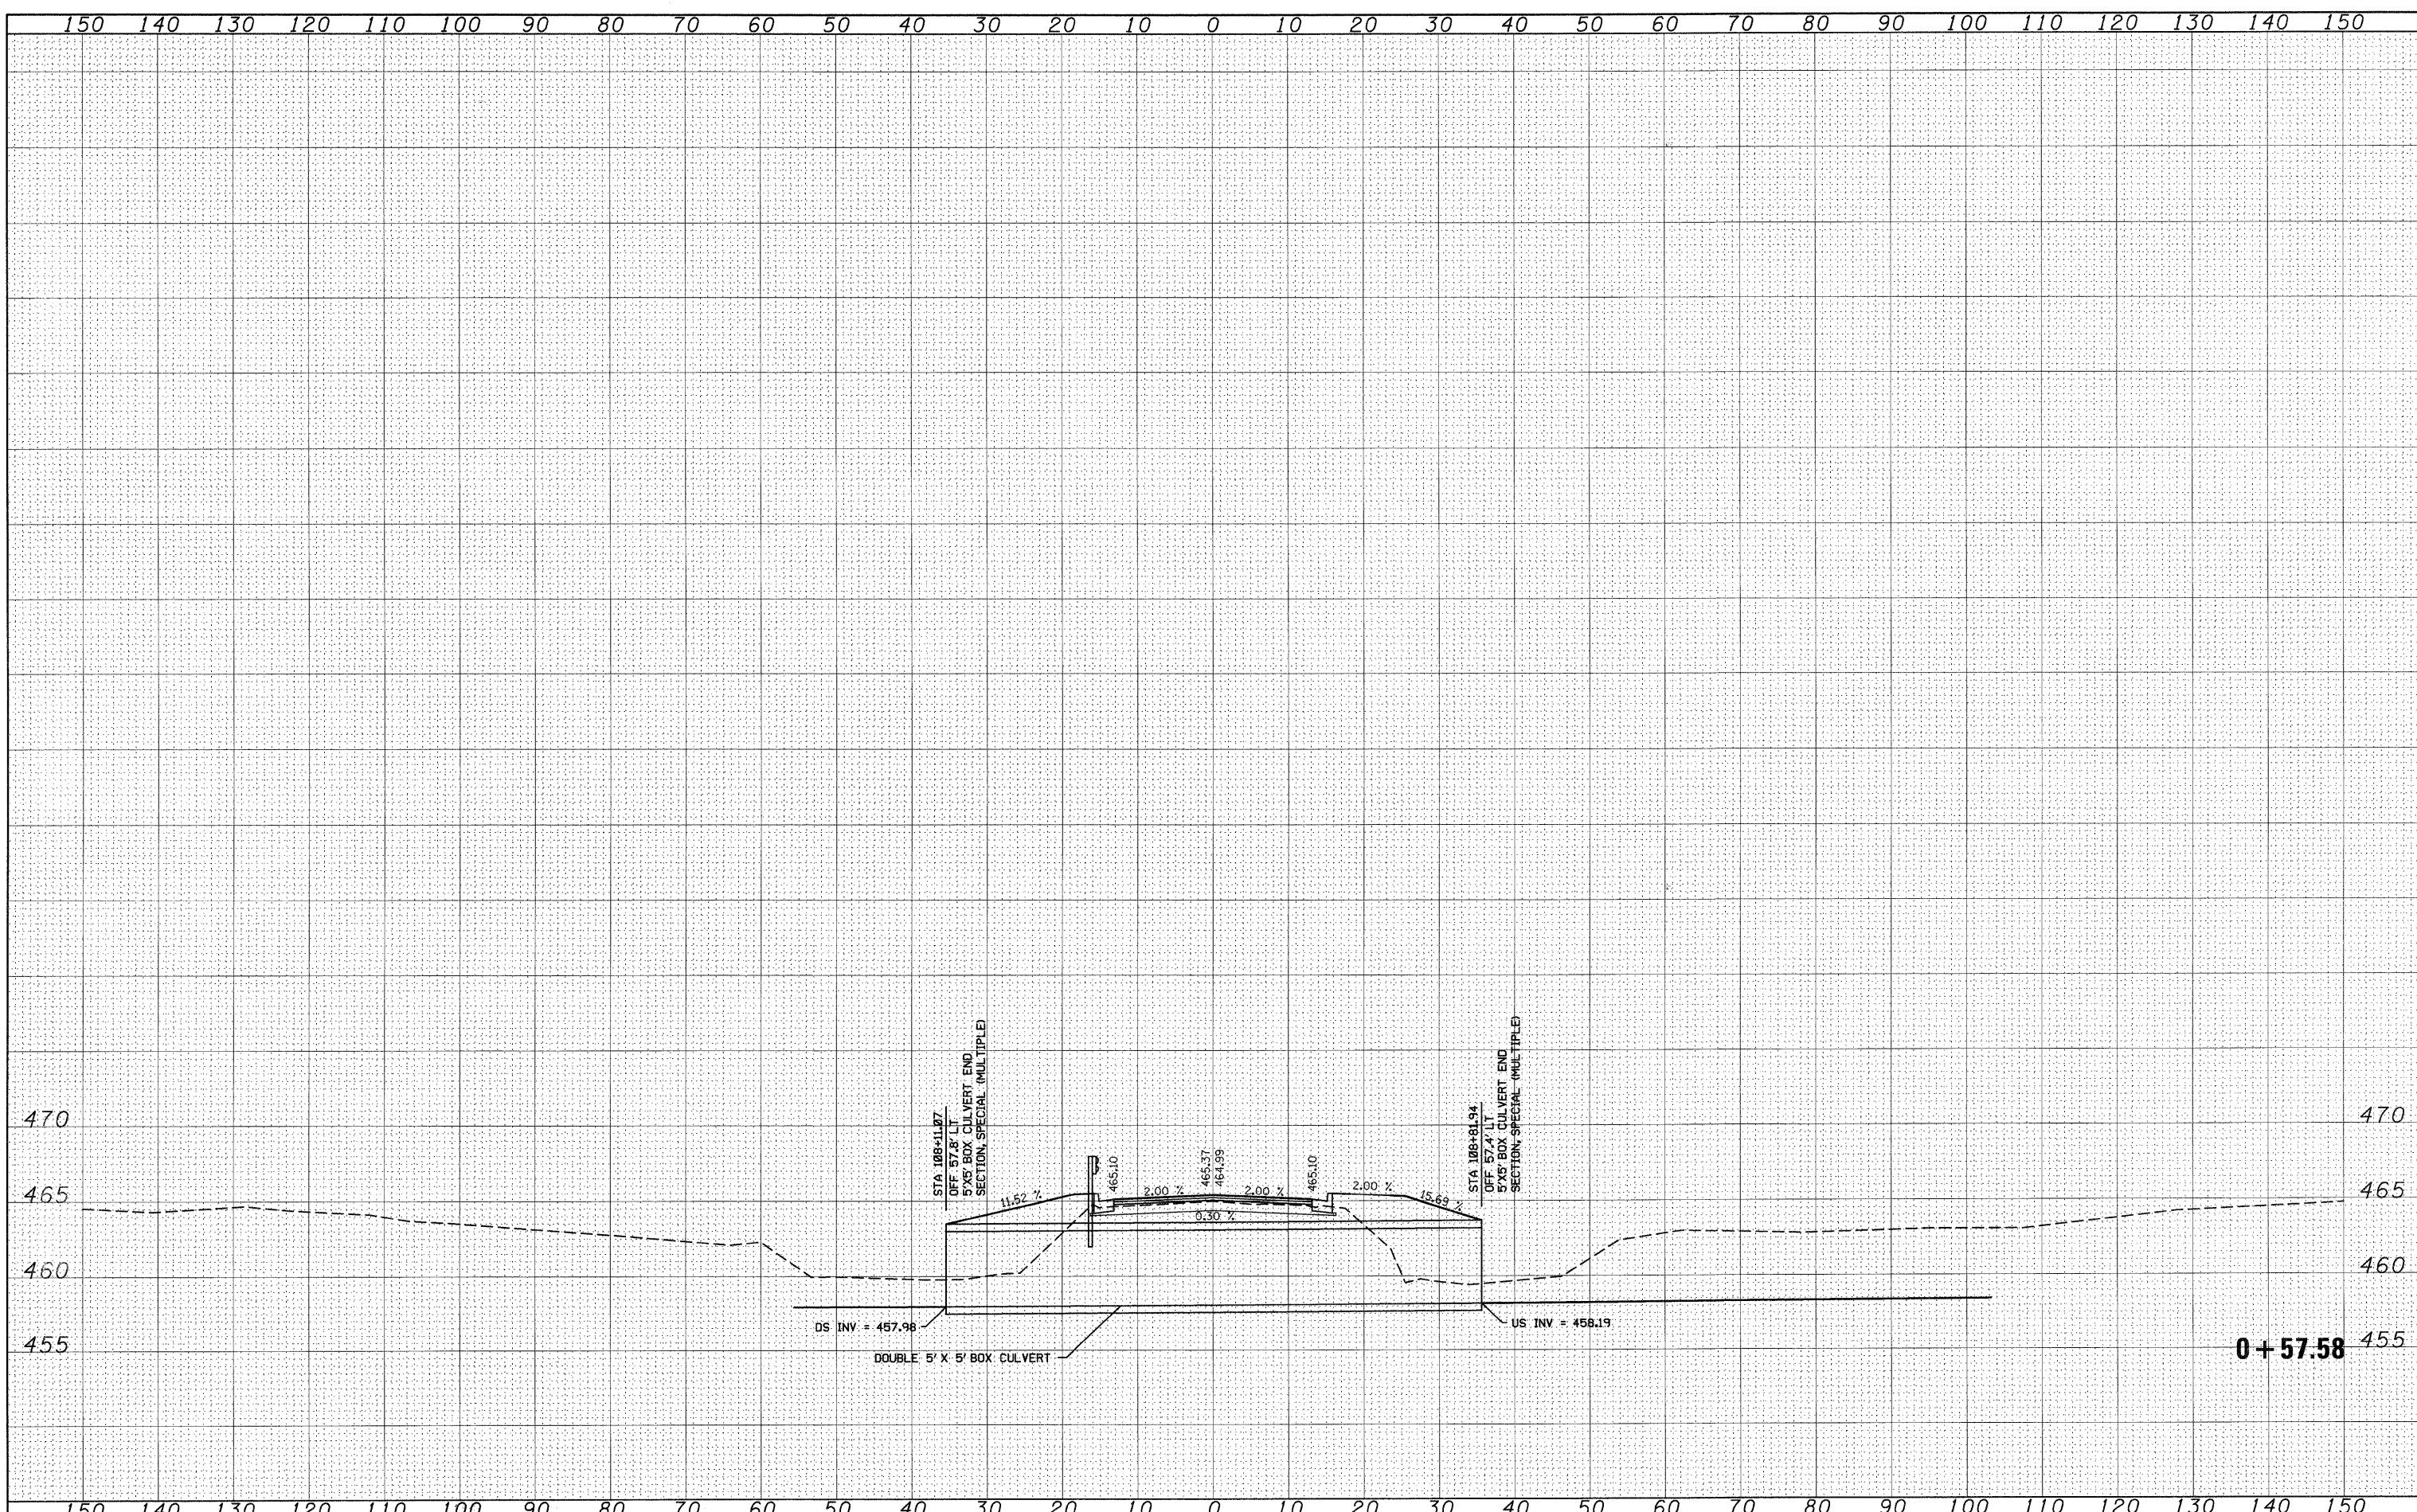

FILE NAME =	USER NAME = default	DESIGNED -	REVISED -	<b>STATE OF ILLINOIS DEPARTMENT OF TRANSPORTATION</b>	<b>BOX CULVERT @ CHEROKEE DRIVE CROSS SECTION</b>	F.A.P. RATE:	SECTION	COUNTY	TOTAL SHEETS	SHEET NO.
P:\Projects\51350\1\CADD\GN\076830-sht-xsh-t-culvert.dgn		DRAWN -	REVISED -			600	60-(30,31,128)-1	ST. CLAIR/MADISON	399	280
PLOT SCALE = 10.0000' / IN.		CHECKED -	REVISED -			CONTRACT NO. 76830		ILLINOIS FED. AID PROJECT		
PLOT DATE = 8/25/2009		DATE -	REVISED -			SCALE:	SHEET NO. 1 OF 120 SHEETS	STA. N/A	TO STA. N/A	