


FINAL	SURVEYED	DATE
NOTE BOOK	PROTECTED	BY
NO.	TEMPLATE	
	AREAS CHECKED	

ORIGINAL	SURVEYED	DATE
NOTE BOOK	PROTECTED	BY
NO.	TEMPLATE	
	AREAS CHECKED	

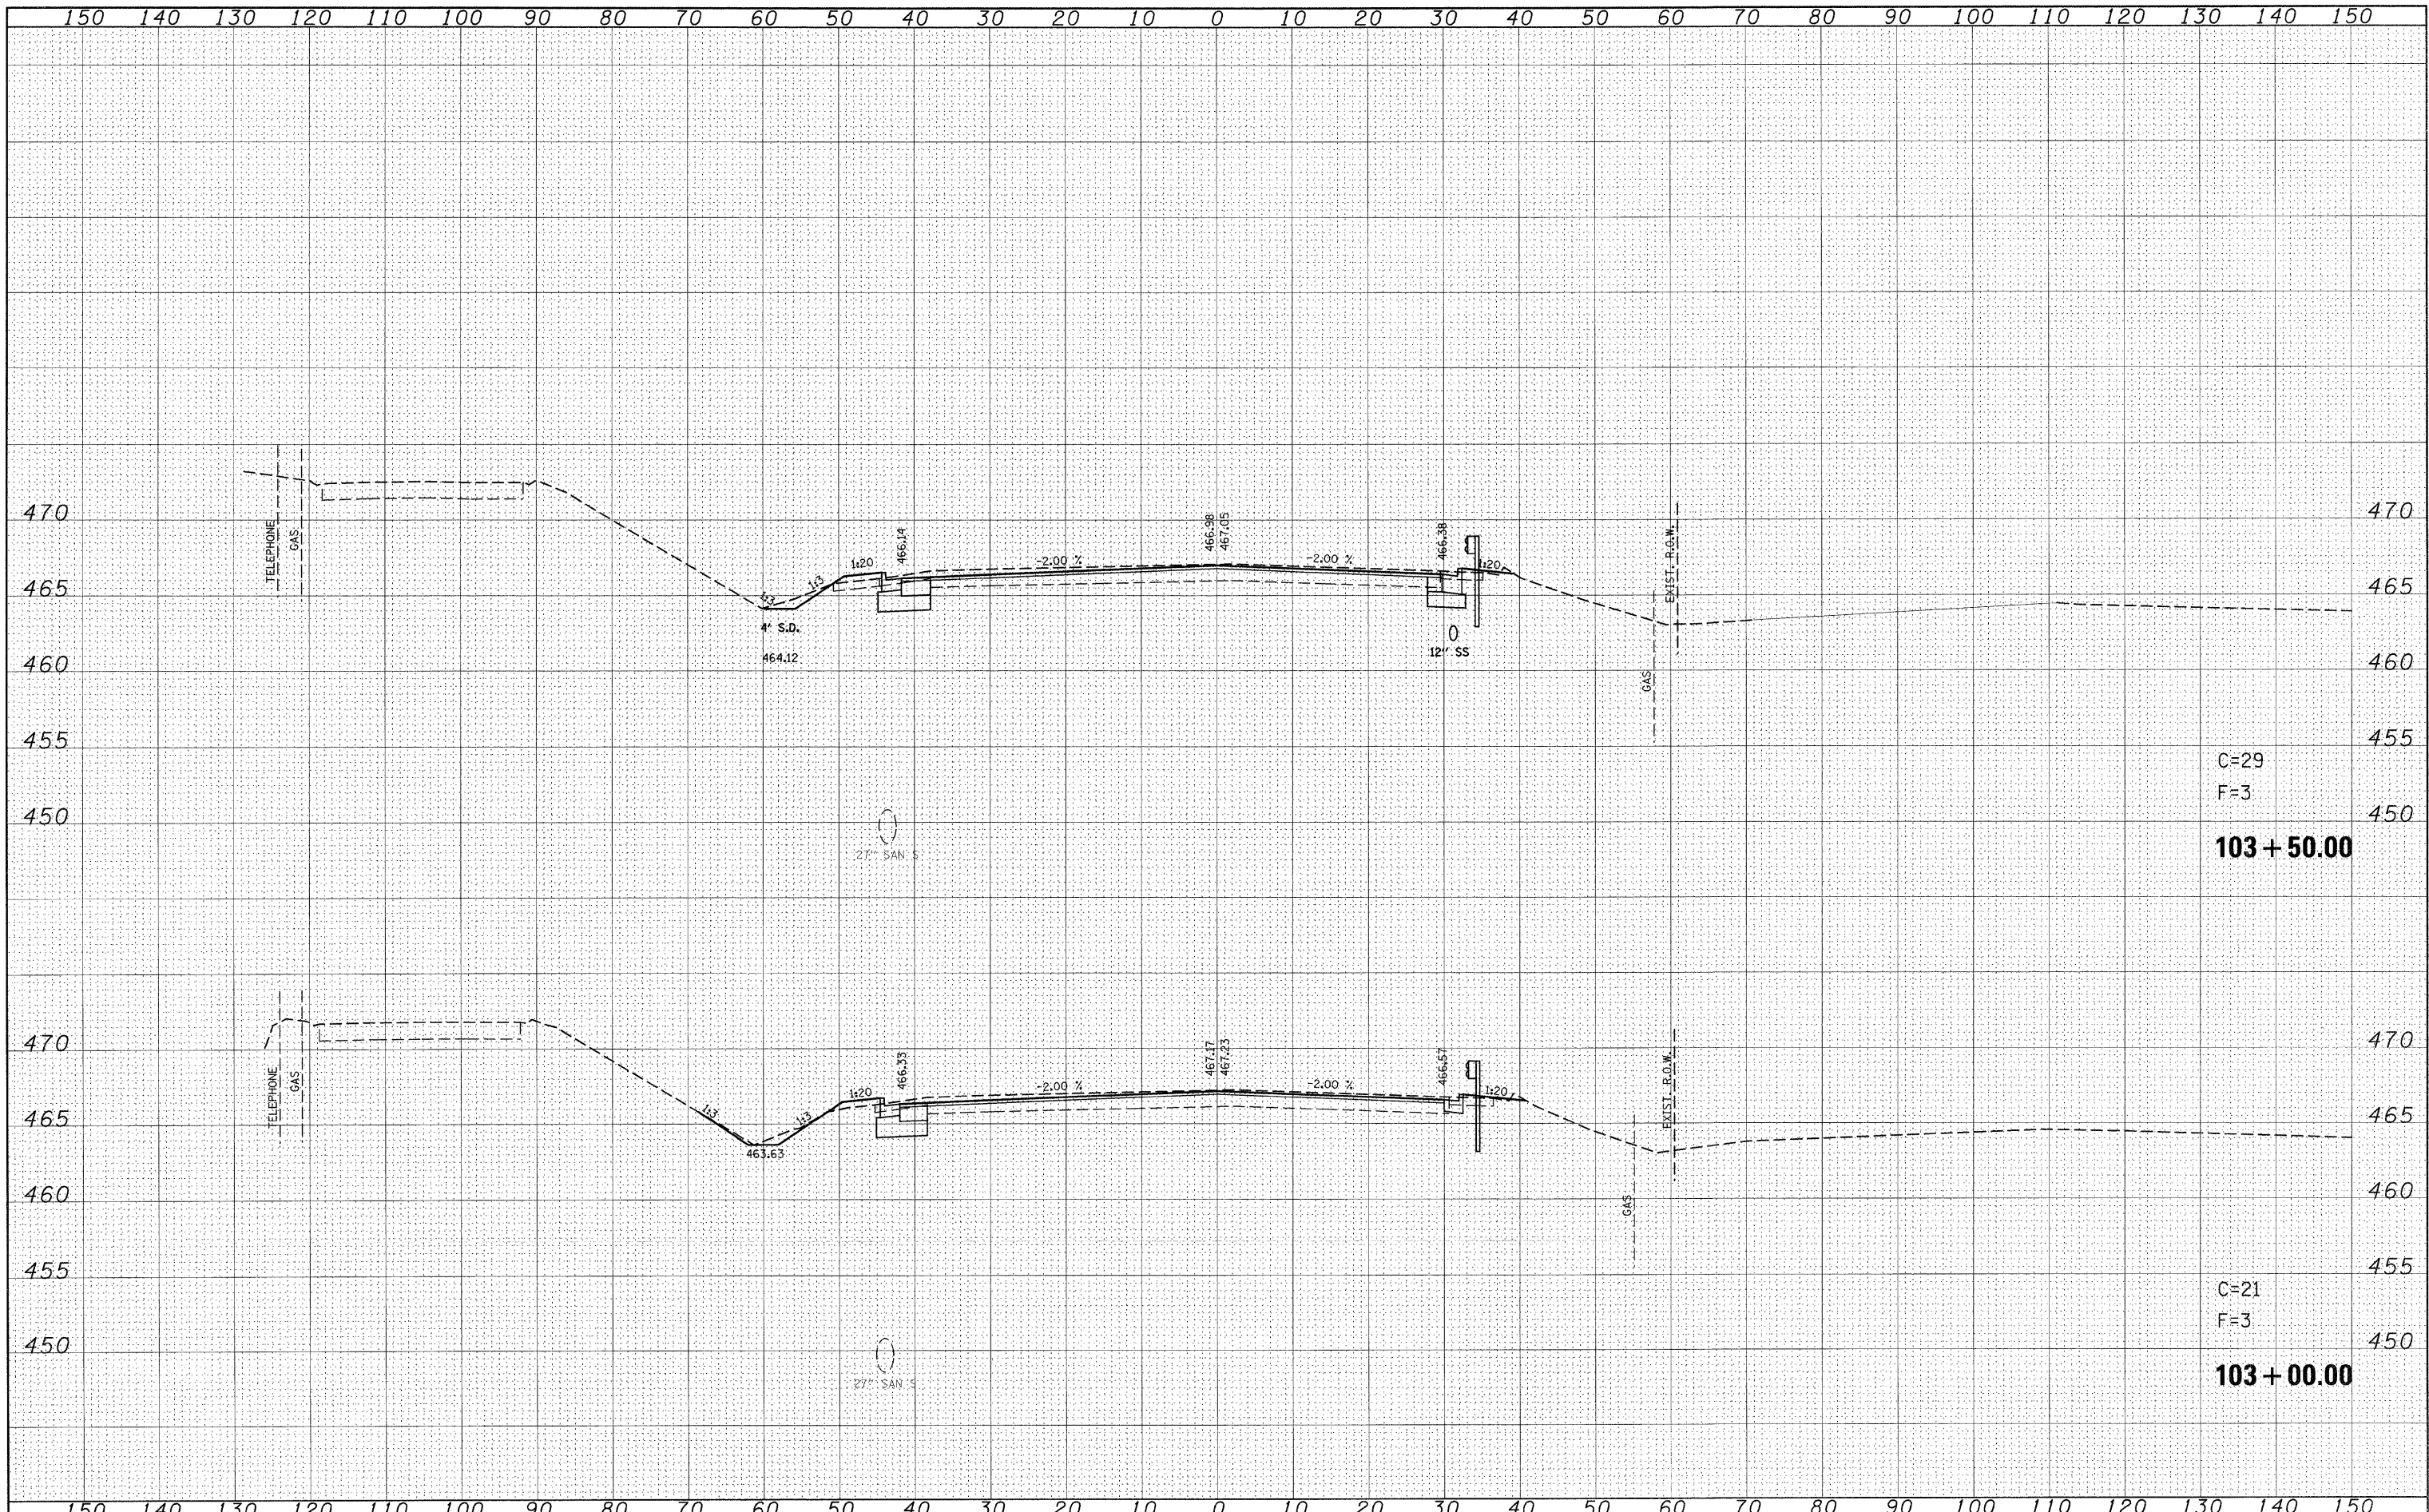

FILE NAME =	USER NAME = default	DESIGNED -	REVISED -	STATE OF ILLINOIS DEPARTMENT OF TRANSPORTATION	IL ROUTE 159 MAINLINE CROSS SECTIONS		F.A.P. R.T.E.	SECTION	COUNTY	TOTAL SHEETS	SHEET NO.
p:\projects\513581\cadd\dgn\d876630-sht-xssht-115.dgn	PLOT SCALE = 10.0000' / IN.	DRAWN -	REVISED -		600	60-(30,31,128)-1	ST. CLAIR/MADISON	399	282		
PLOT DATE = 8/24/2009	DATE -	CHECKED -	REVISED -		SCALE:	SHEET NO. 3 OF 120 SHEETS	STA. 103+00.00 TO STA. 103+50.00	CONTRACT NO. 76830			
		DATE -	REVISED -		ILLINOIS FED. AID PROJECT						