


FINAL SURVEY	BY	DATE
SURVEYED		
NOTE BOOK		
NO.		
TEMPLATE		
AREAS CHECKED		

ORIGINAL SURVEY	BY	DATE
SURVEYED		
NOTE BOOK		
NO.		
TEMPLATE		
AREAS CHECKED		

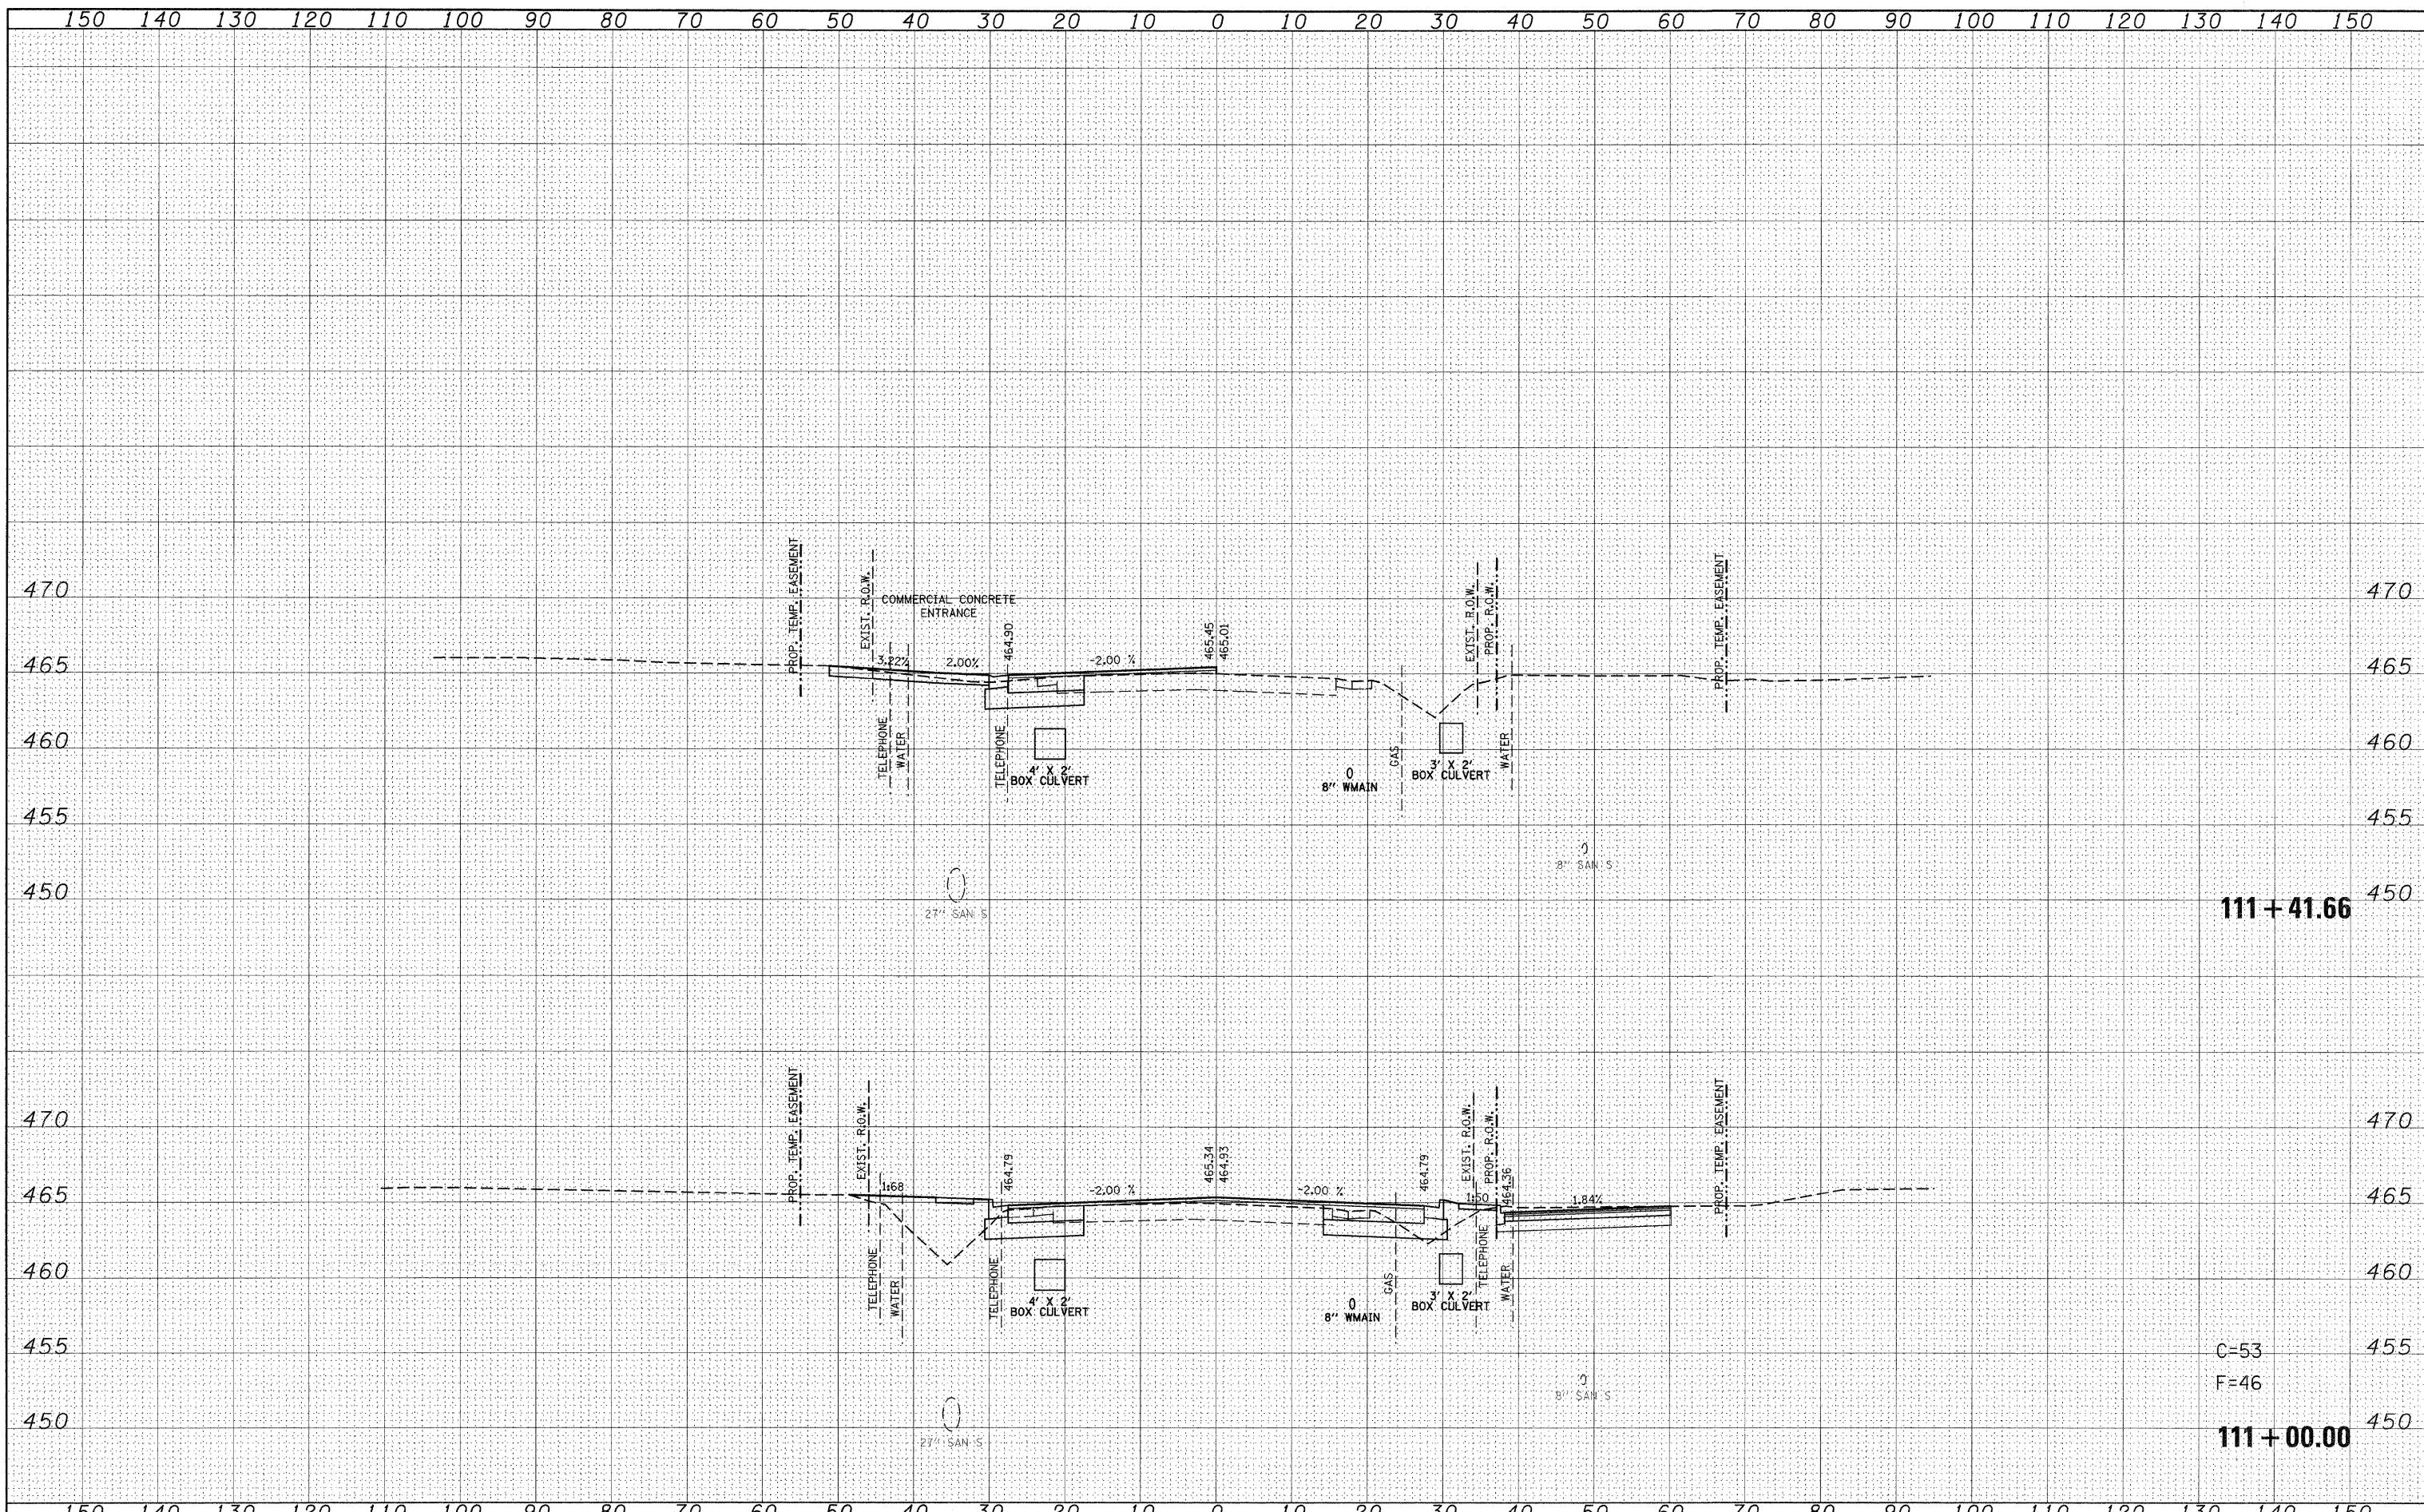

FILE NAME =	USER NAME = default
ps:\projects\1513501\add\dgn\076838-sh1-xssht-1	159.dgn
PLOT SCALE = 10.0000' / IN.	CHECKED -
PLOT DATE = 8/24/2009	DATE -

DESIGNED -	REVISED -
DRAWN -	REVISED -
CHECKED -	REVISED -
DATE -	REVISED -

STATE OF ILLINOIS
DEPARTMENT OF TRANSPORTATION

IL ROUTE 159
MAINLINE CROSS SECTIONS
SCALE:
SHEET NO. 11 OF 120 SHEETS
STA. 111+00.00 TO STA. 111+41.66

F.A.P. RTE.	SECTION	COUNTY	TOTAL SHEETS	SHEET NO.
600	60-(30,31,128)-1	ST. CLAIR/MADISON	399	290
				CONTRACT NO. 76830
ILLINOIS FED. AID PROJECT				

C=53	455
F=46	455
111+00.00	450

111+41.66

470

465

460

455

450