


FINAL SURVEY	BY	DATE
SURVEYED		
NOTED		
TEMPLATE		
AREAS CHECKED		

ORIGINAL SURVEY	BY	DATE
SURVEYED		
NOTED		
TEMPLATE		
AREAS CHECKED		

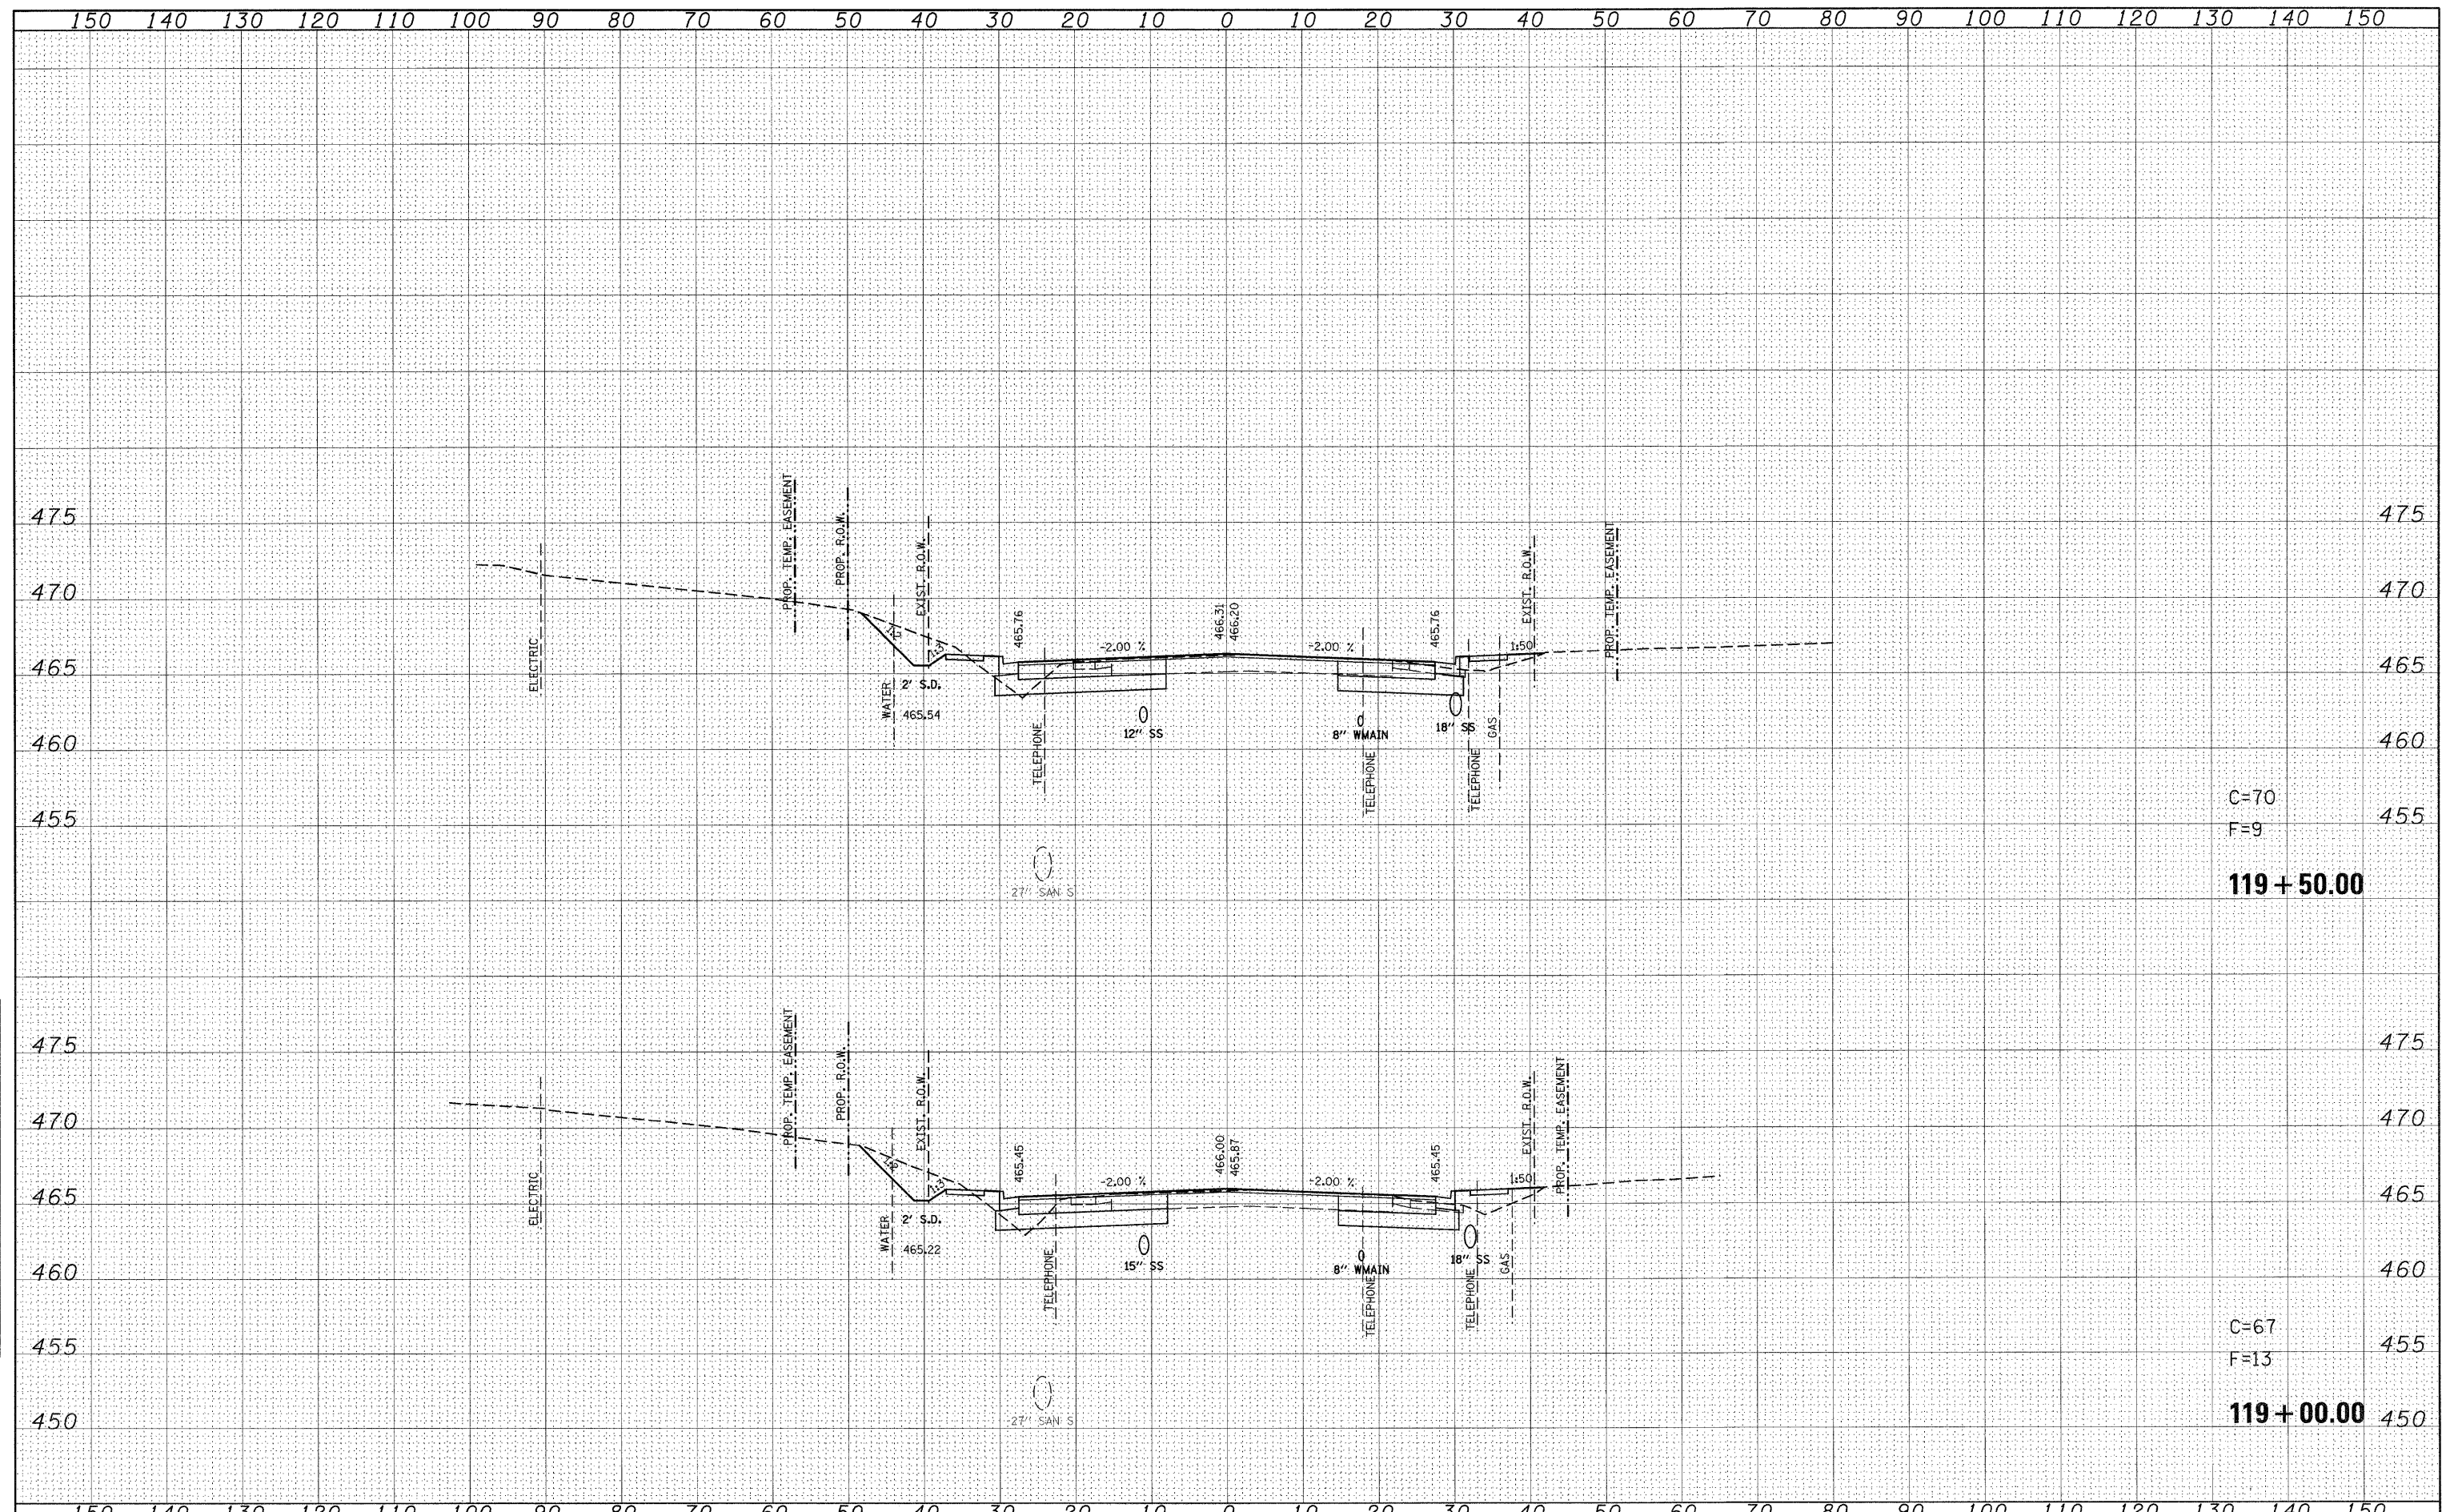

FILE NAME =	USER NAME = default	DESIGNED -	REVISED -	STATE OF ILLINOIS DEPARTMENT OF TRANSPORTATION	IL ROUTE 159 MAINLINE CROSS SECTIONS		F.A.P. RTE.	SECTION	COUNTY	TOTAL SHEETS	SHEET NO.	
pt\projects\513901\cadd\dgn\d876830-sht-ssht-1159.dgn		DRAWN -	REVISED -		SCALE:	SHEET NO. 20 OF 120 SHEETS	STA. 119+00.00 TO STA. 119+50.00	600	60-(30,31,128)-1	ST. CLAIR/MADISON	399	299
PLOT SCALE = 10.0000' / IN.		CHECKED -	REVISED -		CONTRACT NO. 76830							
PLOT DATE = 9/24/2009		DATE -	REVISED -		ILLINOIS FED. AID PROJECT							