


DATE	
BY	
FINAL SURVEY	
DESIGNED	
PLotted	
NOTE BOOK	
NO.	
AREAS CHECKED	

DATE	
BY	
ORIGINAL SURVEY	
DESIGNED	
PLotted	
NOTE BOOK	
NO.	
AREAS CHECKED	

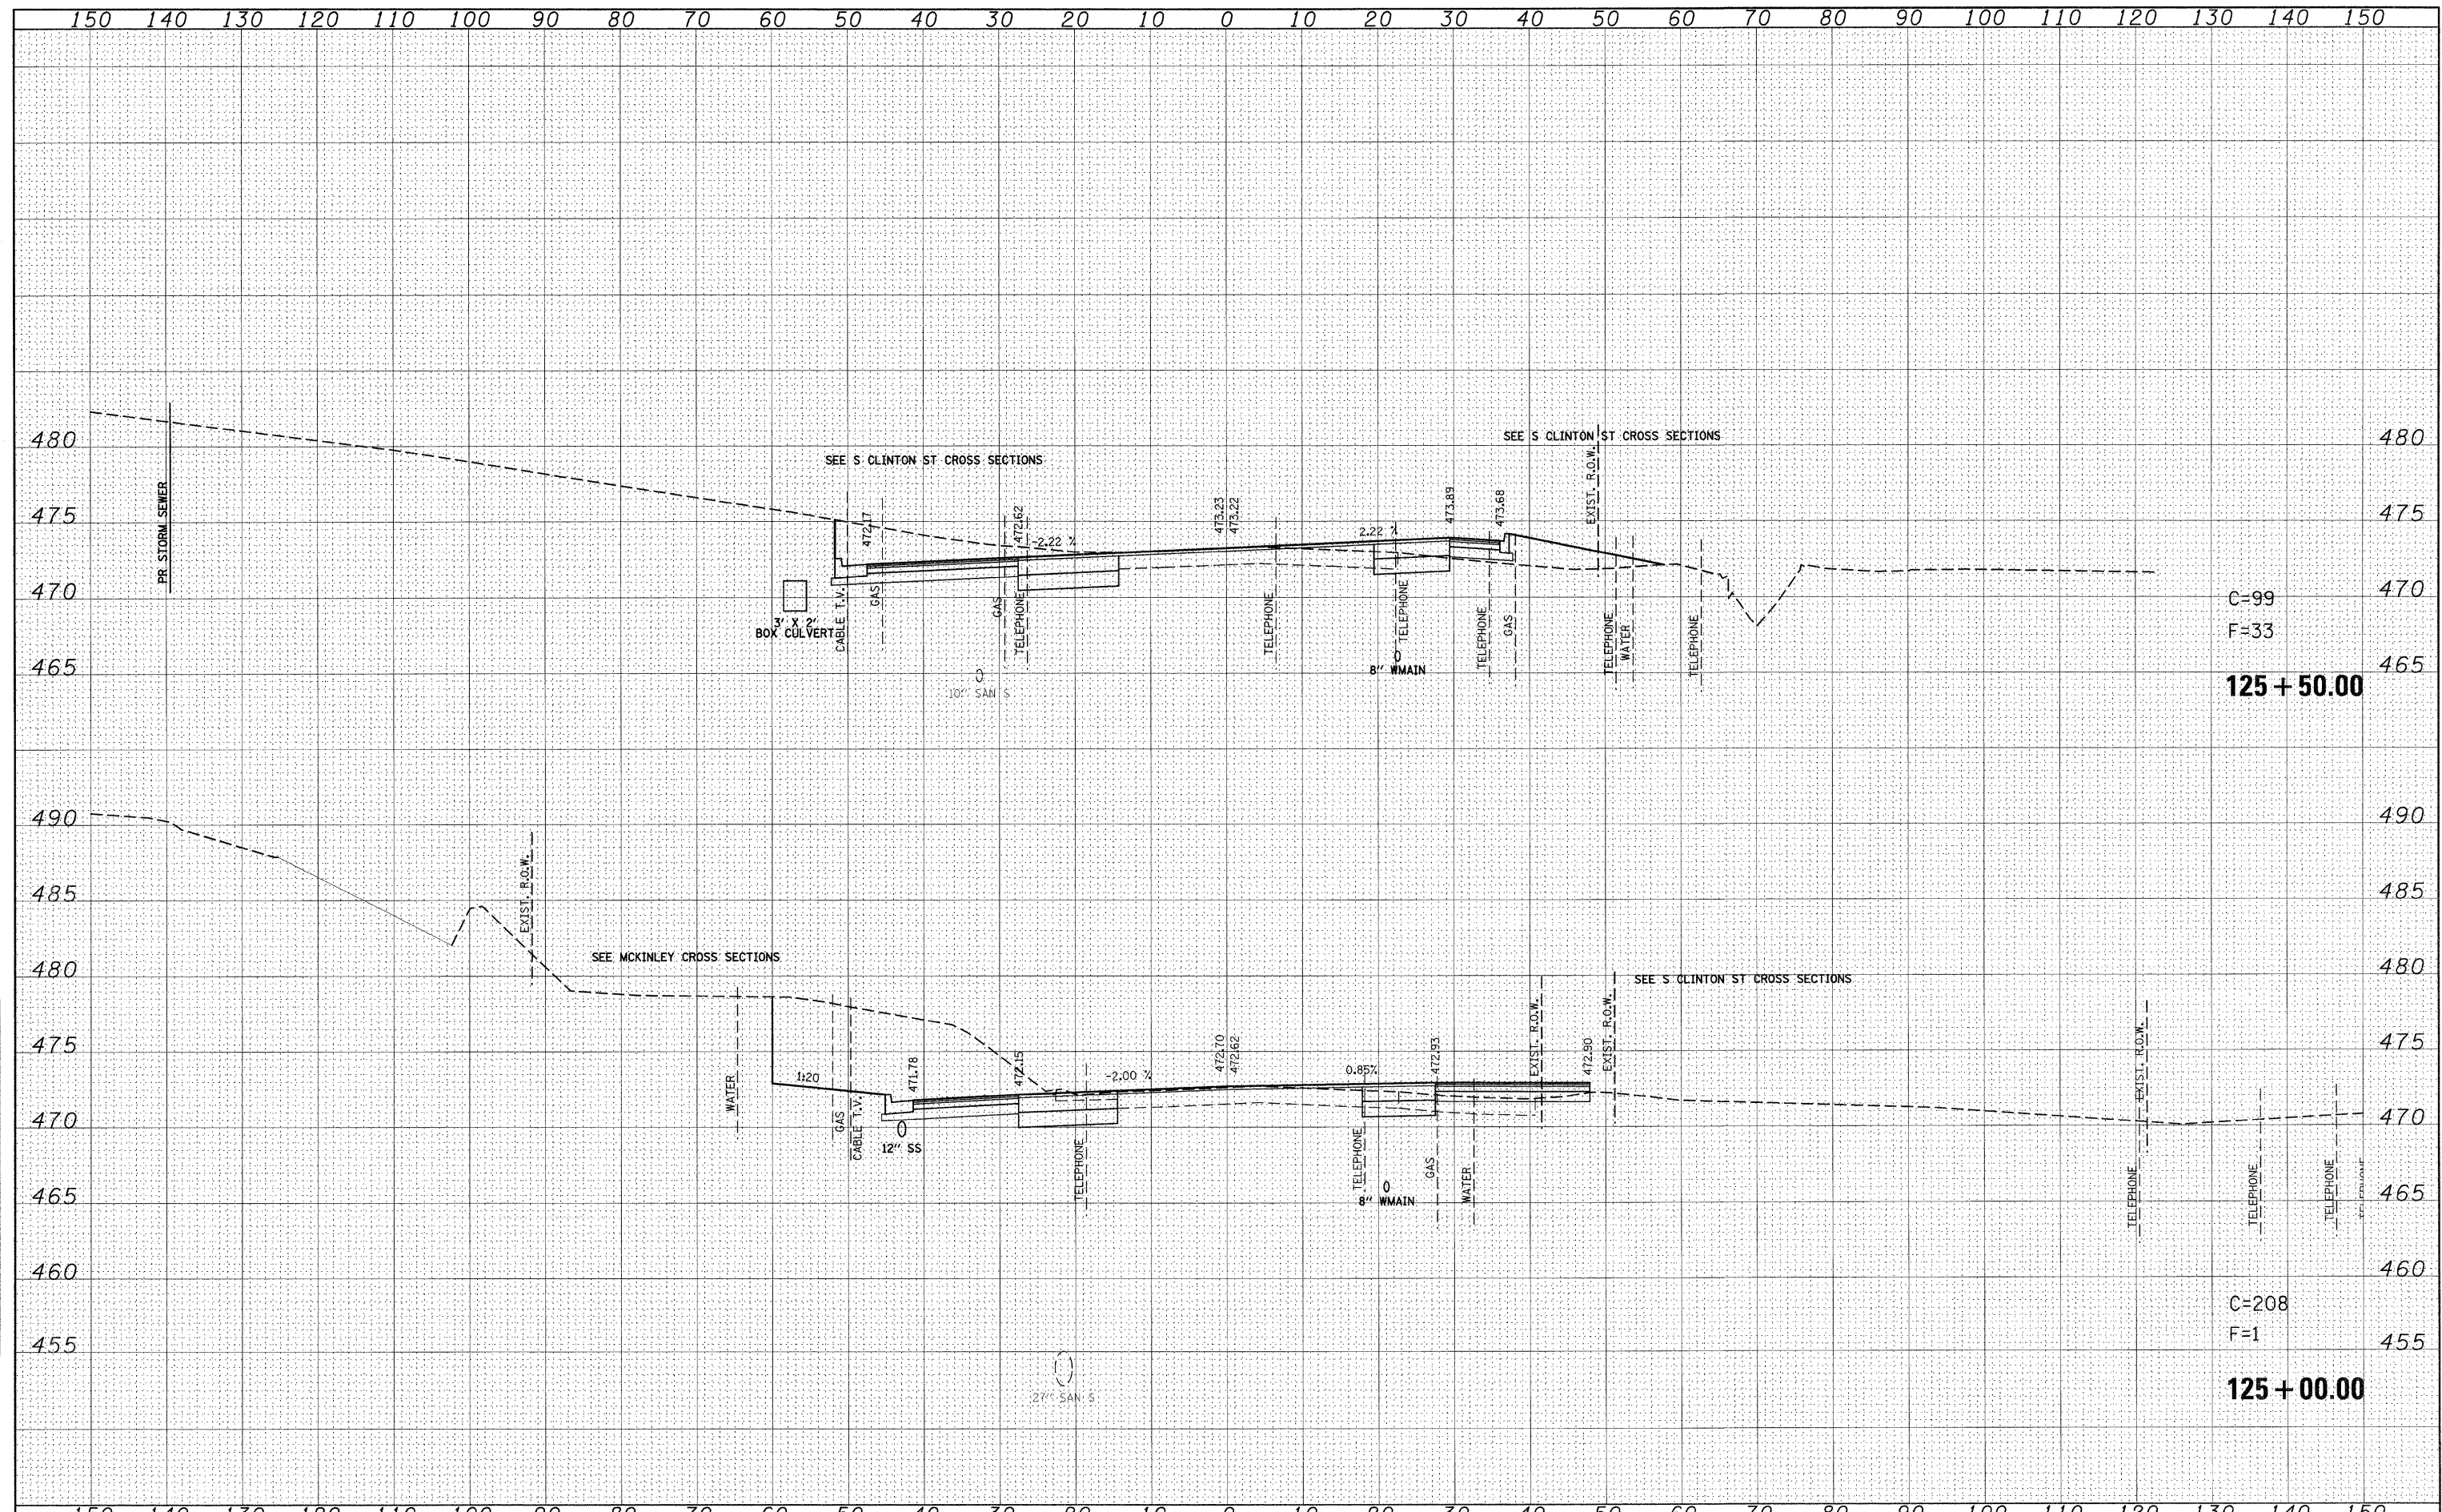

FILE NAME :	USER NAME = default	DESIGNED -	REVISED -	STATE OF ILLINOIS DEPARTMENT OF TRANSPORTATION	IL ROUTE 159 MAINLINE CROSS SECTIONS			F.A.P. RTE.	SECTION	COUNTY	TOTAL SHEETS	SHEET NO.
p:\projects\1513501\cadd\dgn\4876830-sht-xssht-1	1159.dgn	DRAWN -	REVISED -		600	60-(30,31,128)-1	ST. CLAIR/MADISON	399	310			
	PLOT SCALE = 10.0000' / IN.	CHECKED -	REVISED -		CONTRACT NO. 76830							
	PLOT DATE = 8/24/2009	DATE -	REVISED -		[ILLINOIS] FED. AID PROJECT							
					SCALE:	SHEET NO. 31 OF 120 SHEETS		STA. 125+00.00 TO STA. 125+50.00				