


FINAL	SURVEYED	DATE
SURVEY	REVISIONS	
NOTE BOOK	TEMPLATE	
NO.	AREAS CHECKED	

ORIGINAL	SURVEYED	DATE
SURVEY	REVISIONS	
NOTE BOOK	TEMPLATE	
NO.	AREAS CHECKED	

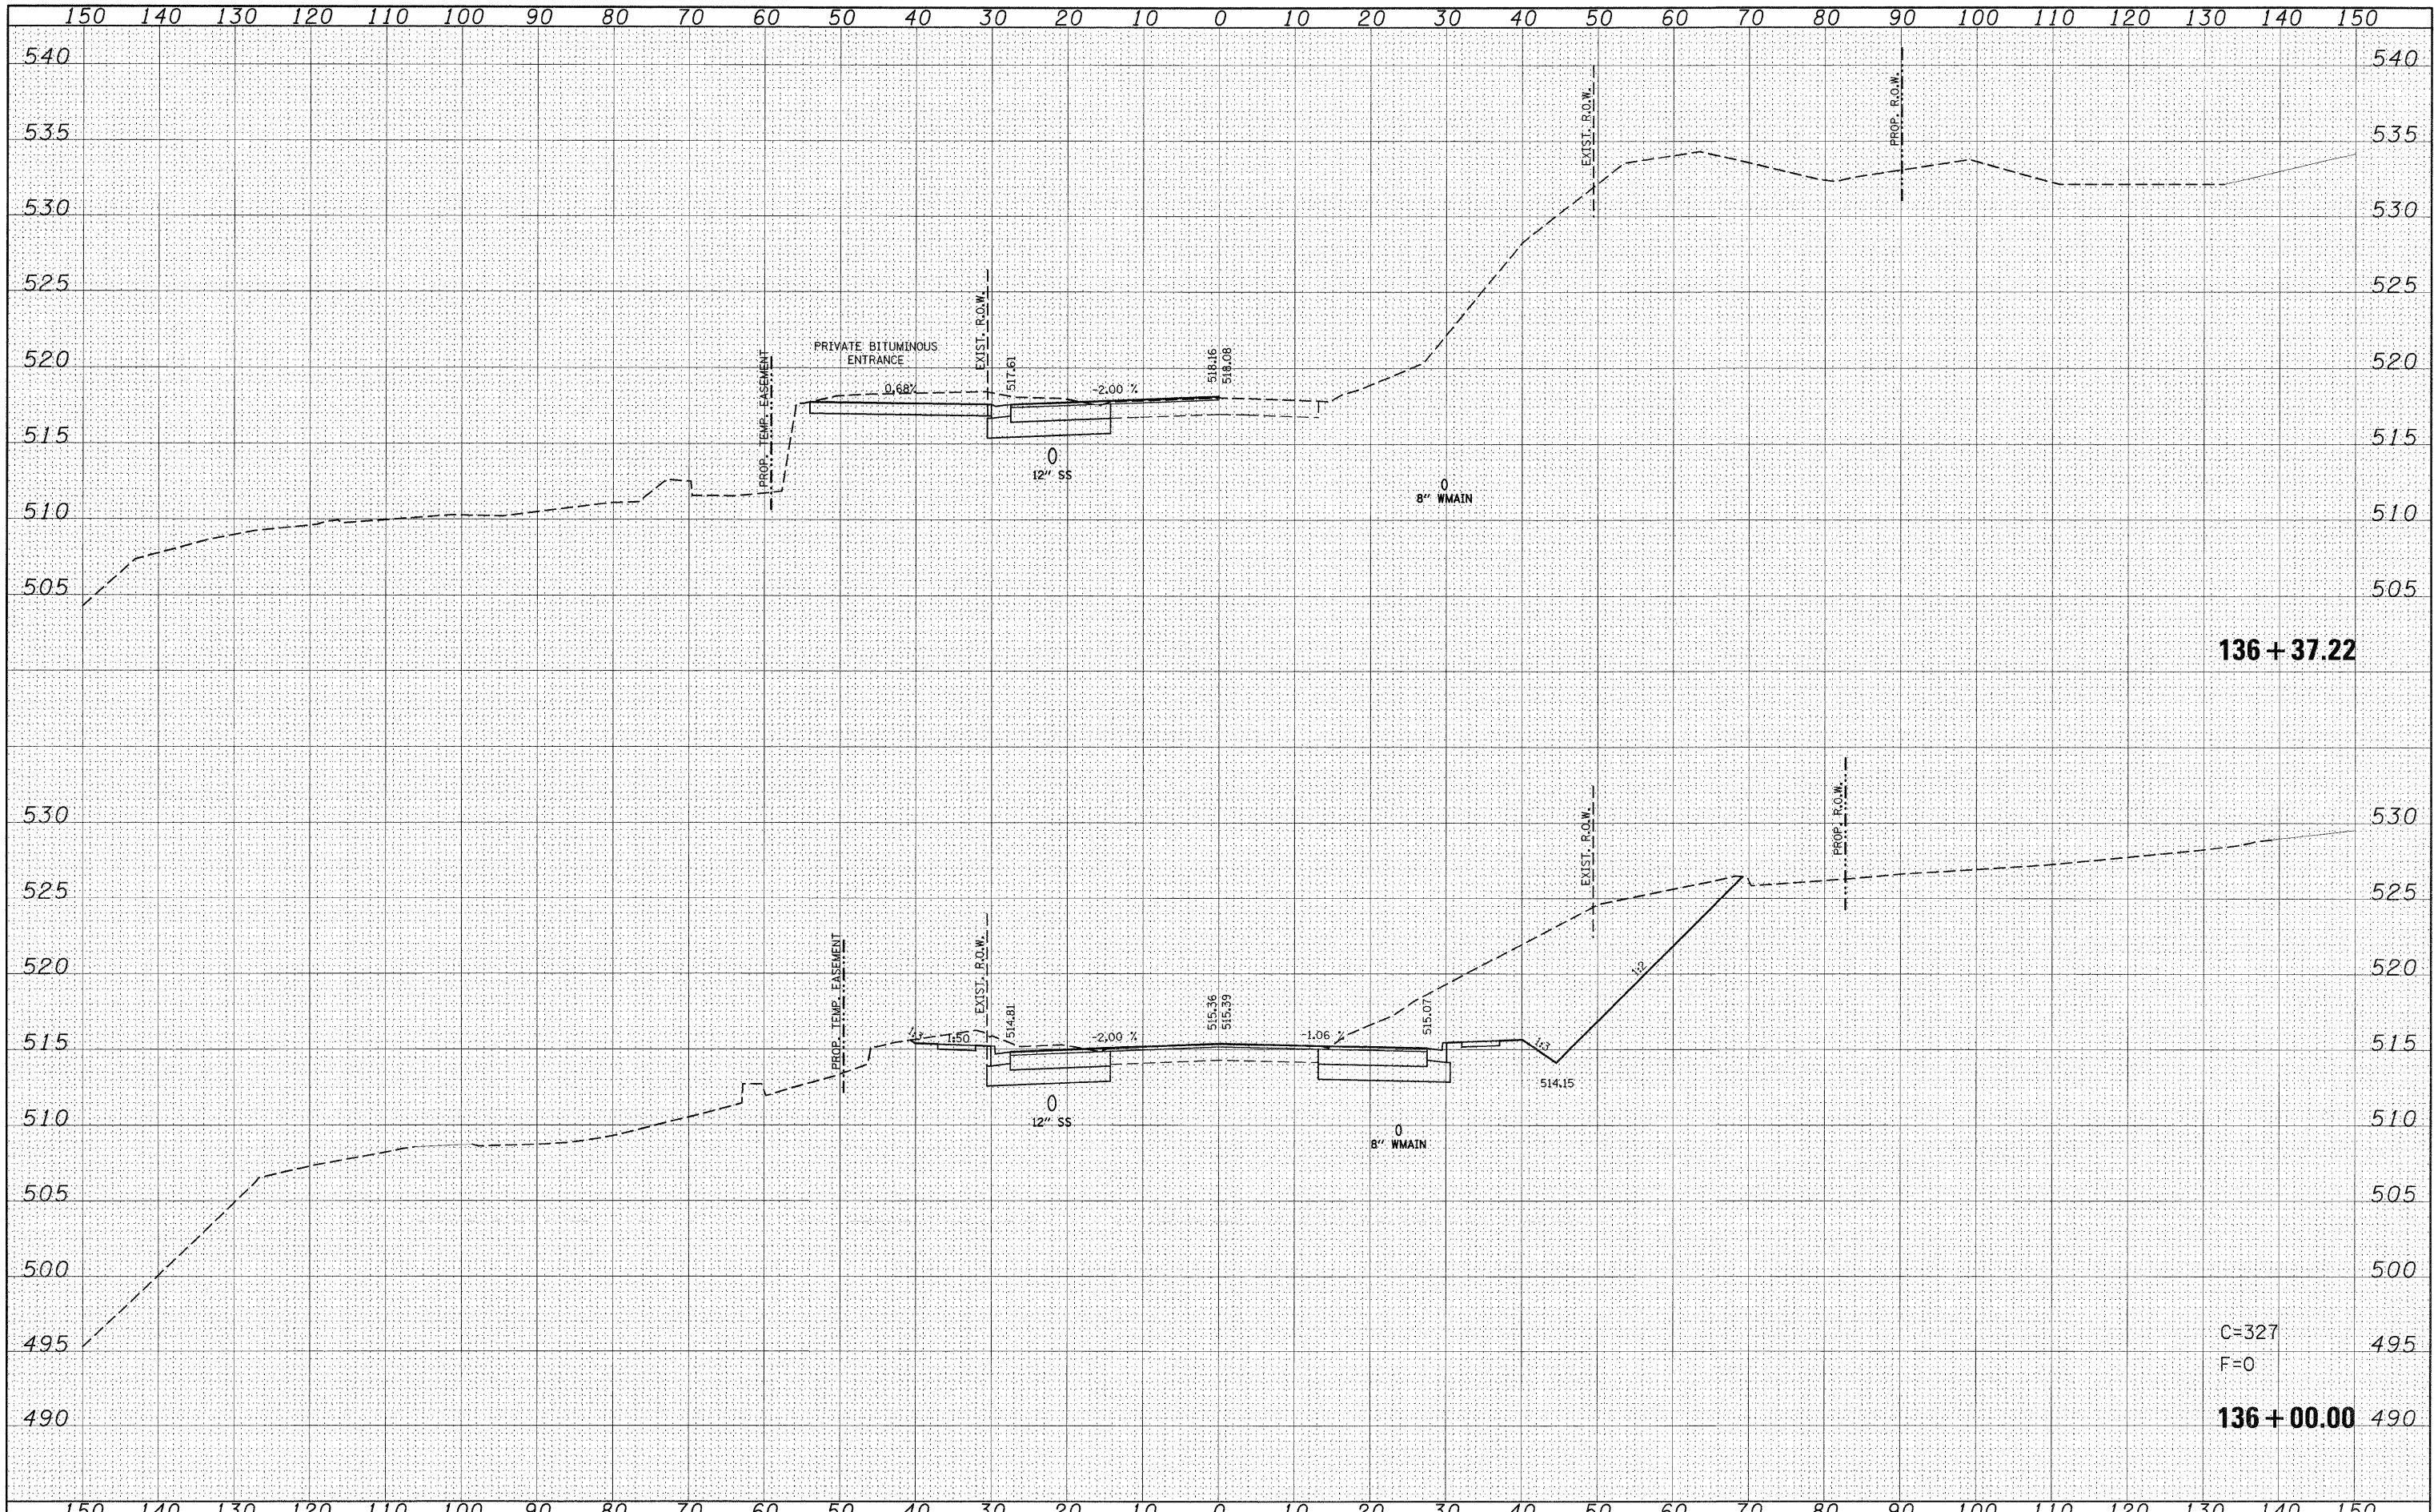

FILE NAME =	USER NAME = default	DESIGNED -	REVISED -	<b>STATE OF ILLINOIS DEPARTMENT OF TRANSPORTATION</b>	<b>IL ROUTE 159 MAINLINE CROSS SECTIONS</b>		F.A.P. RTE.	SECTION	COUNTY	TOTAL SHEETS	SHEET NO.	
ps\projects\1513501\cadd\dgn\d876830-sht-ssht-1159.dgn		DRAWN -	REVISED -		SCALE:	SHEET NO. 43 OF 120 SHEETS	STA. 136+00.00 TO STA. 136+37.22	600	60-(30,31,128)-1	ST. CLAIR/MADISON	399	322
PLOT SCALE = 10,0000 ' / IN.		CHECKED -	REVISED -								CONTRACT NO. 76830	
PLOT DATE = 8/24/2009		DATE -	REVISED -								ILLINOIS FED. AID PROJECT	