


FINAL SURVEY	DATE
SURVEYED	BY
TEMPLATE	
NOTE BOOK	
AREAS CHECKED	

ORIGINAL SURVEY	DATE
SURVEYED	BY
TEMPLATE	
NOTE BOOK	
AREAS CHECKED	

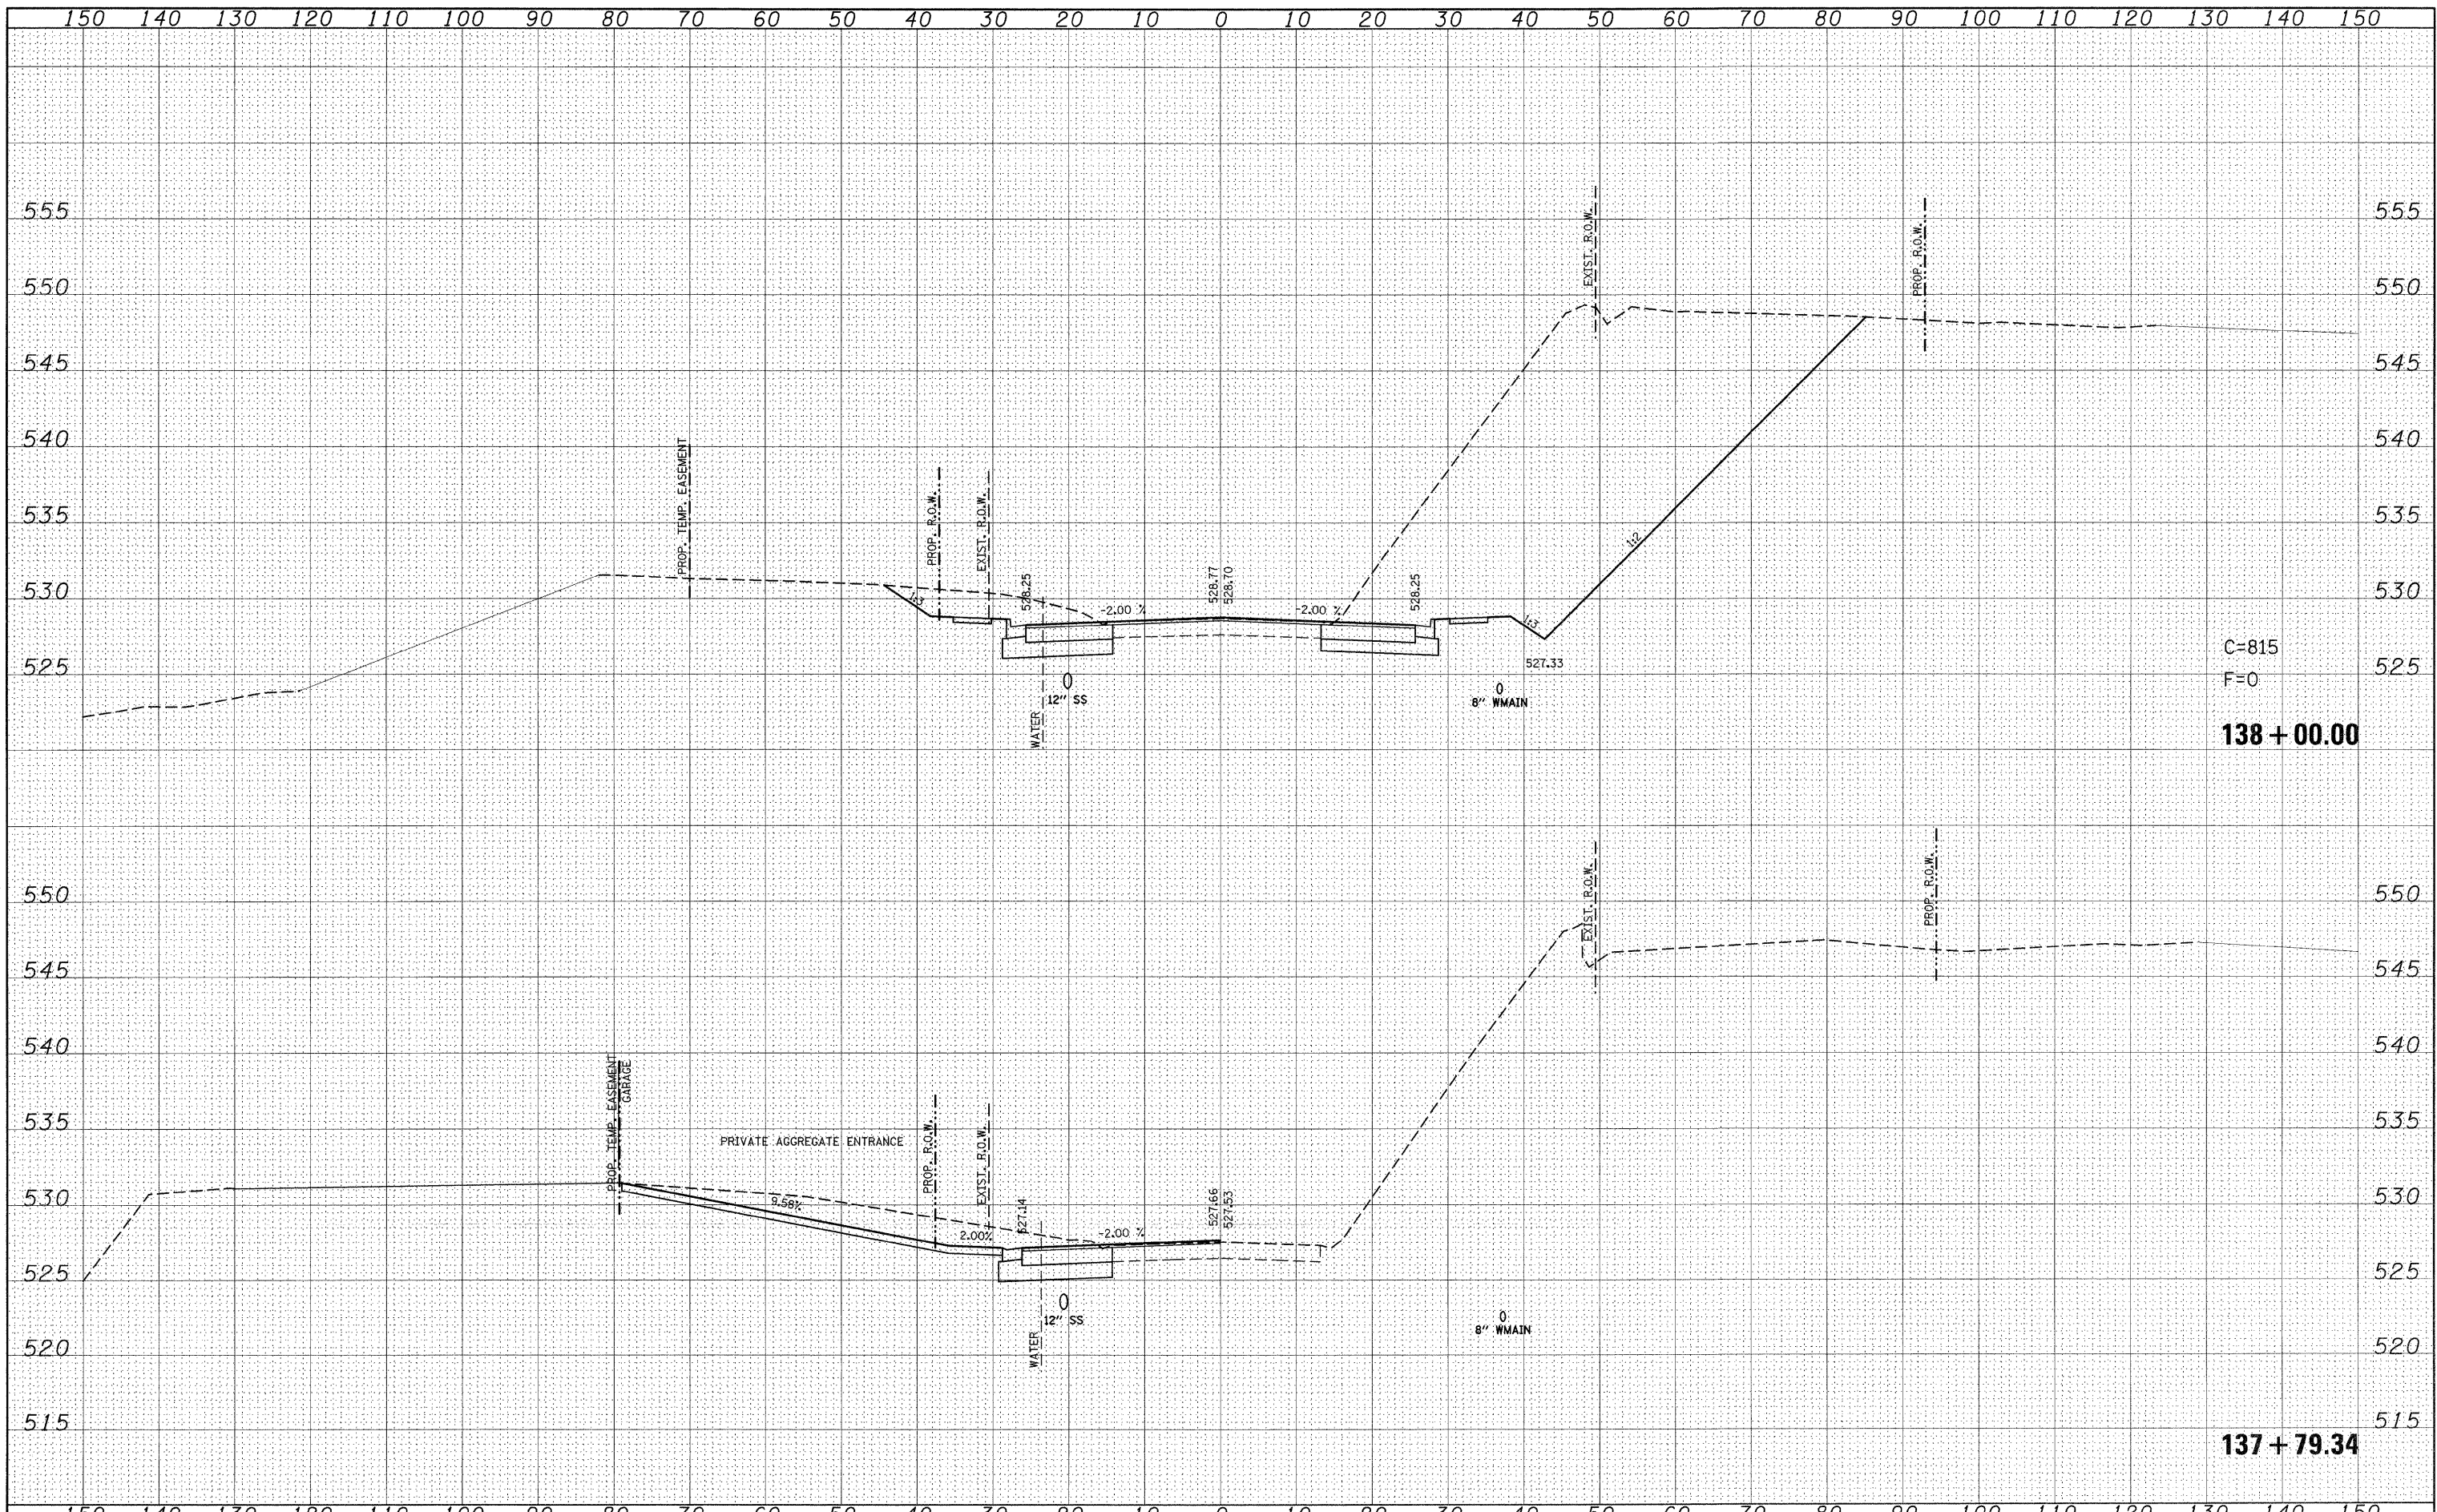

FILE NAME =	USER NAME = default	DESIGNED -	REVISED -	<b>STATE OF ILLINOIS DEPARTMENT OF TRANSPORTATION</b>	<b>IL ROUTE 159 MAINLINE CROSS SECTIONS</b>		F.A.P. RTE.	SECTION	COUNTY	TOTAL SHEETS	SHEET NO.
p:\projects\1513501\cadd\dgn\0876830-sht-vssht-1	15.dgn	DRAWN -	REVISED -		600	60-(30,31,128)-1	ST. CLAIR/MADISON	399	326		
PLOT SCALE = 10,0000' / IN.	CHECKED -	REVISED -	SCALE:		SHEET NO. 47 OF 120 SHEETS		STA. 137+79.34 TO STA. 138+00.00		CONTRACT NO. 76830		
PLOT DATE = 8/24/2009	DATE -	REVISED -	[ILLINOIS] FED. AID PROJECT								