


| | |
|---------------|--|
| DATE | |
| BY | |
| FINAL SURVEY | |
| SURVEYED | |
| NOTE BOOK | |
| TEMPLATE | |
| AREAS | |
| AREAS CHECKED | |
| NO. | |

| | |
|-----------------|--|
| DATE | |
| BY | |
| ORIGINAL SURVEY | |
| SURVEYED | |
| NOTE BOOK | |
| TEMPLATE | |
| AREAS | |
| AREAS CHECKED | |
| NO. | |

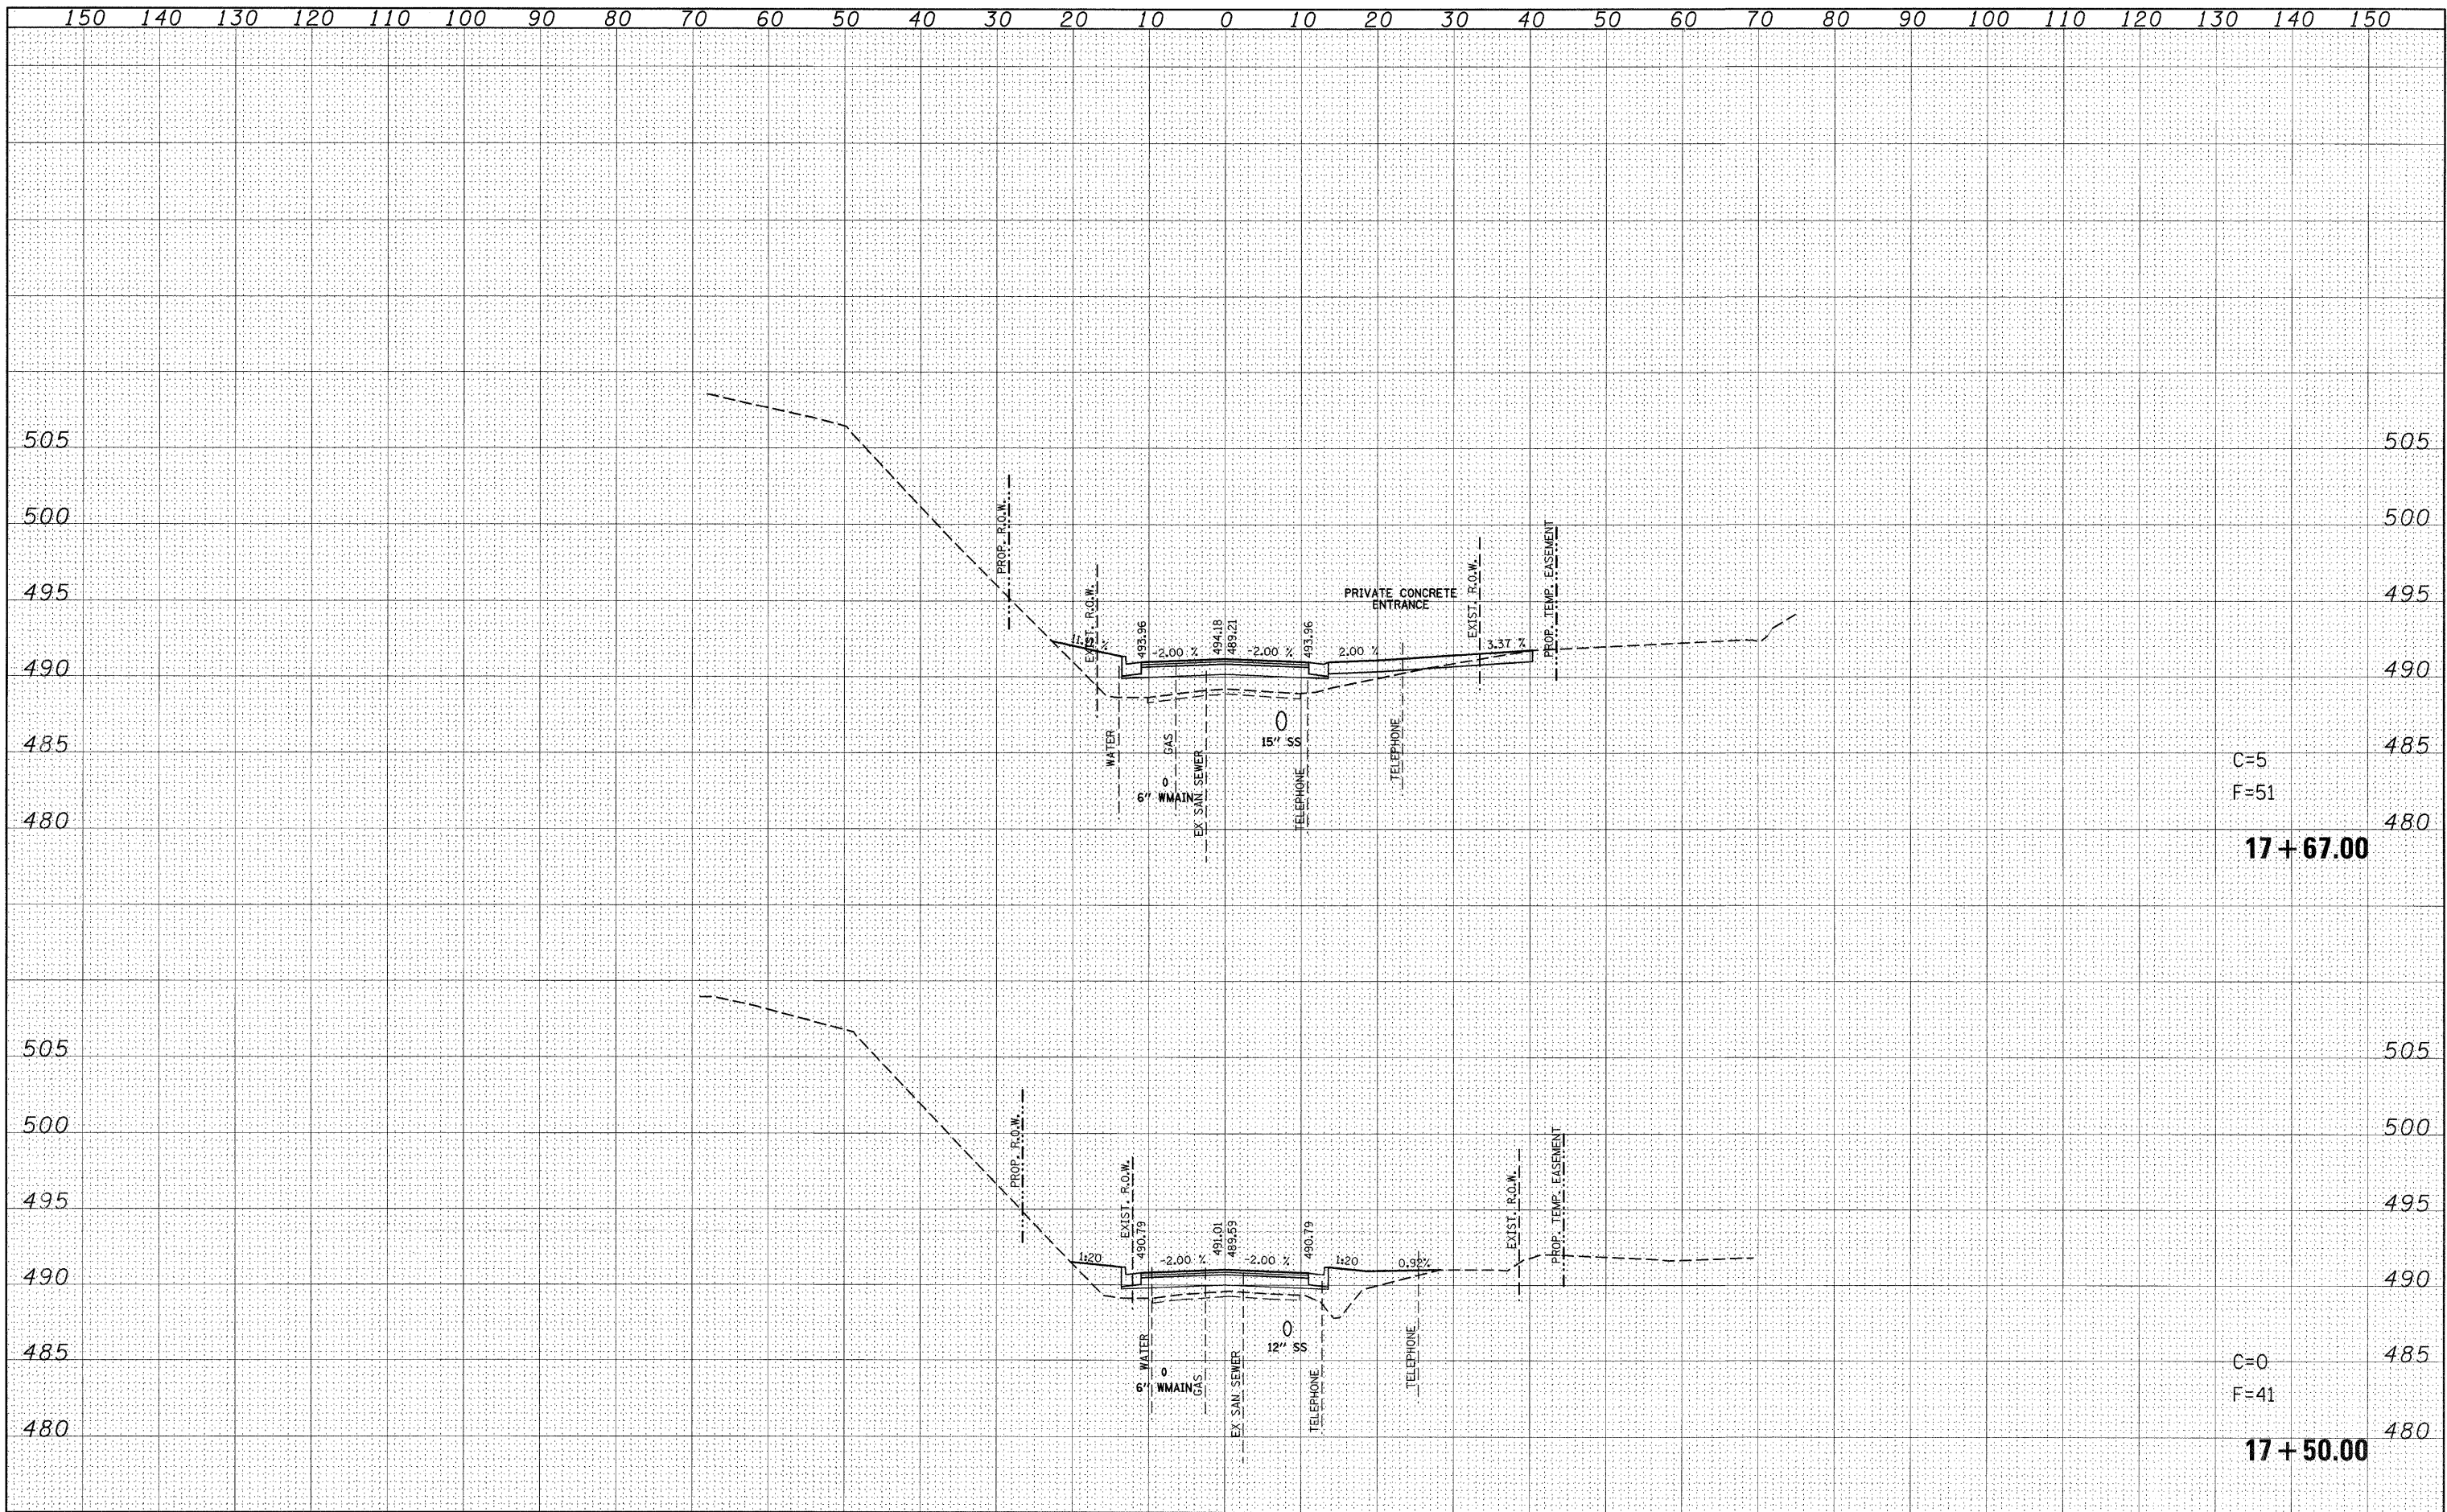

C=5
F=51
17+67.00

C=0
F=41
17+50.00

| | | | | | | | | | | | | |
|--|---------------------|------------|-----------|---|--|------------------|-------------------|-------------|--------------------|--------|--------------|-----------|
| FILE NAME = | USER NAME = default | DESIGNED - | REVISED - | STATE OF ILLINOIS DEPARTMENT OF TRANSPORTATION | LOOP ST /S CHESTNUT ST - PHASE 1 SIDE ROAD CROSS SECTIONS | | | F.A.P. RTE. | SECTION | COUNTY | TOTAL SHEETS | SHEET NO. |
| ps:\projects\1513501\oadd\vgd\876830-shr-xssh-Loop-Chestnut-Pl.dgn | | DRAWN - | REVISED - | | 600 | 60-(30,31,128)-1 | ST. CLAIR/MADISON | 399 | 367 | | | |
| PLOT SCALE = 10,0000' / IN. | | CHECKED - | REVISED - | | SCALE: SHEET NO. 88 OF 120 SHEETS STA. 17+50.00 TO STA. 17+67.00 | | | | CONTRACT NO. 76830 | | | |
| PLOT DATE = 8/24/2009 | | DATE - | REVISED - | | ILLINOIS FED. AID PROJECT | | | | | | | |