


DATE	
BY	
FINAL SURVEY	
SURVEY	
NOTE BOOK	
NO.	
TEMPERATURE	
AREAS CHECKED	

DATE	
BY	
ORIGINAL SURVEY	
PLOTTED	
NOTE BOOK	
NO.	
TEMPERATURE	
AREAS CHECKED	

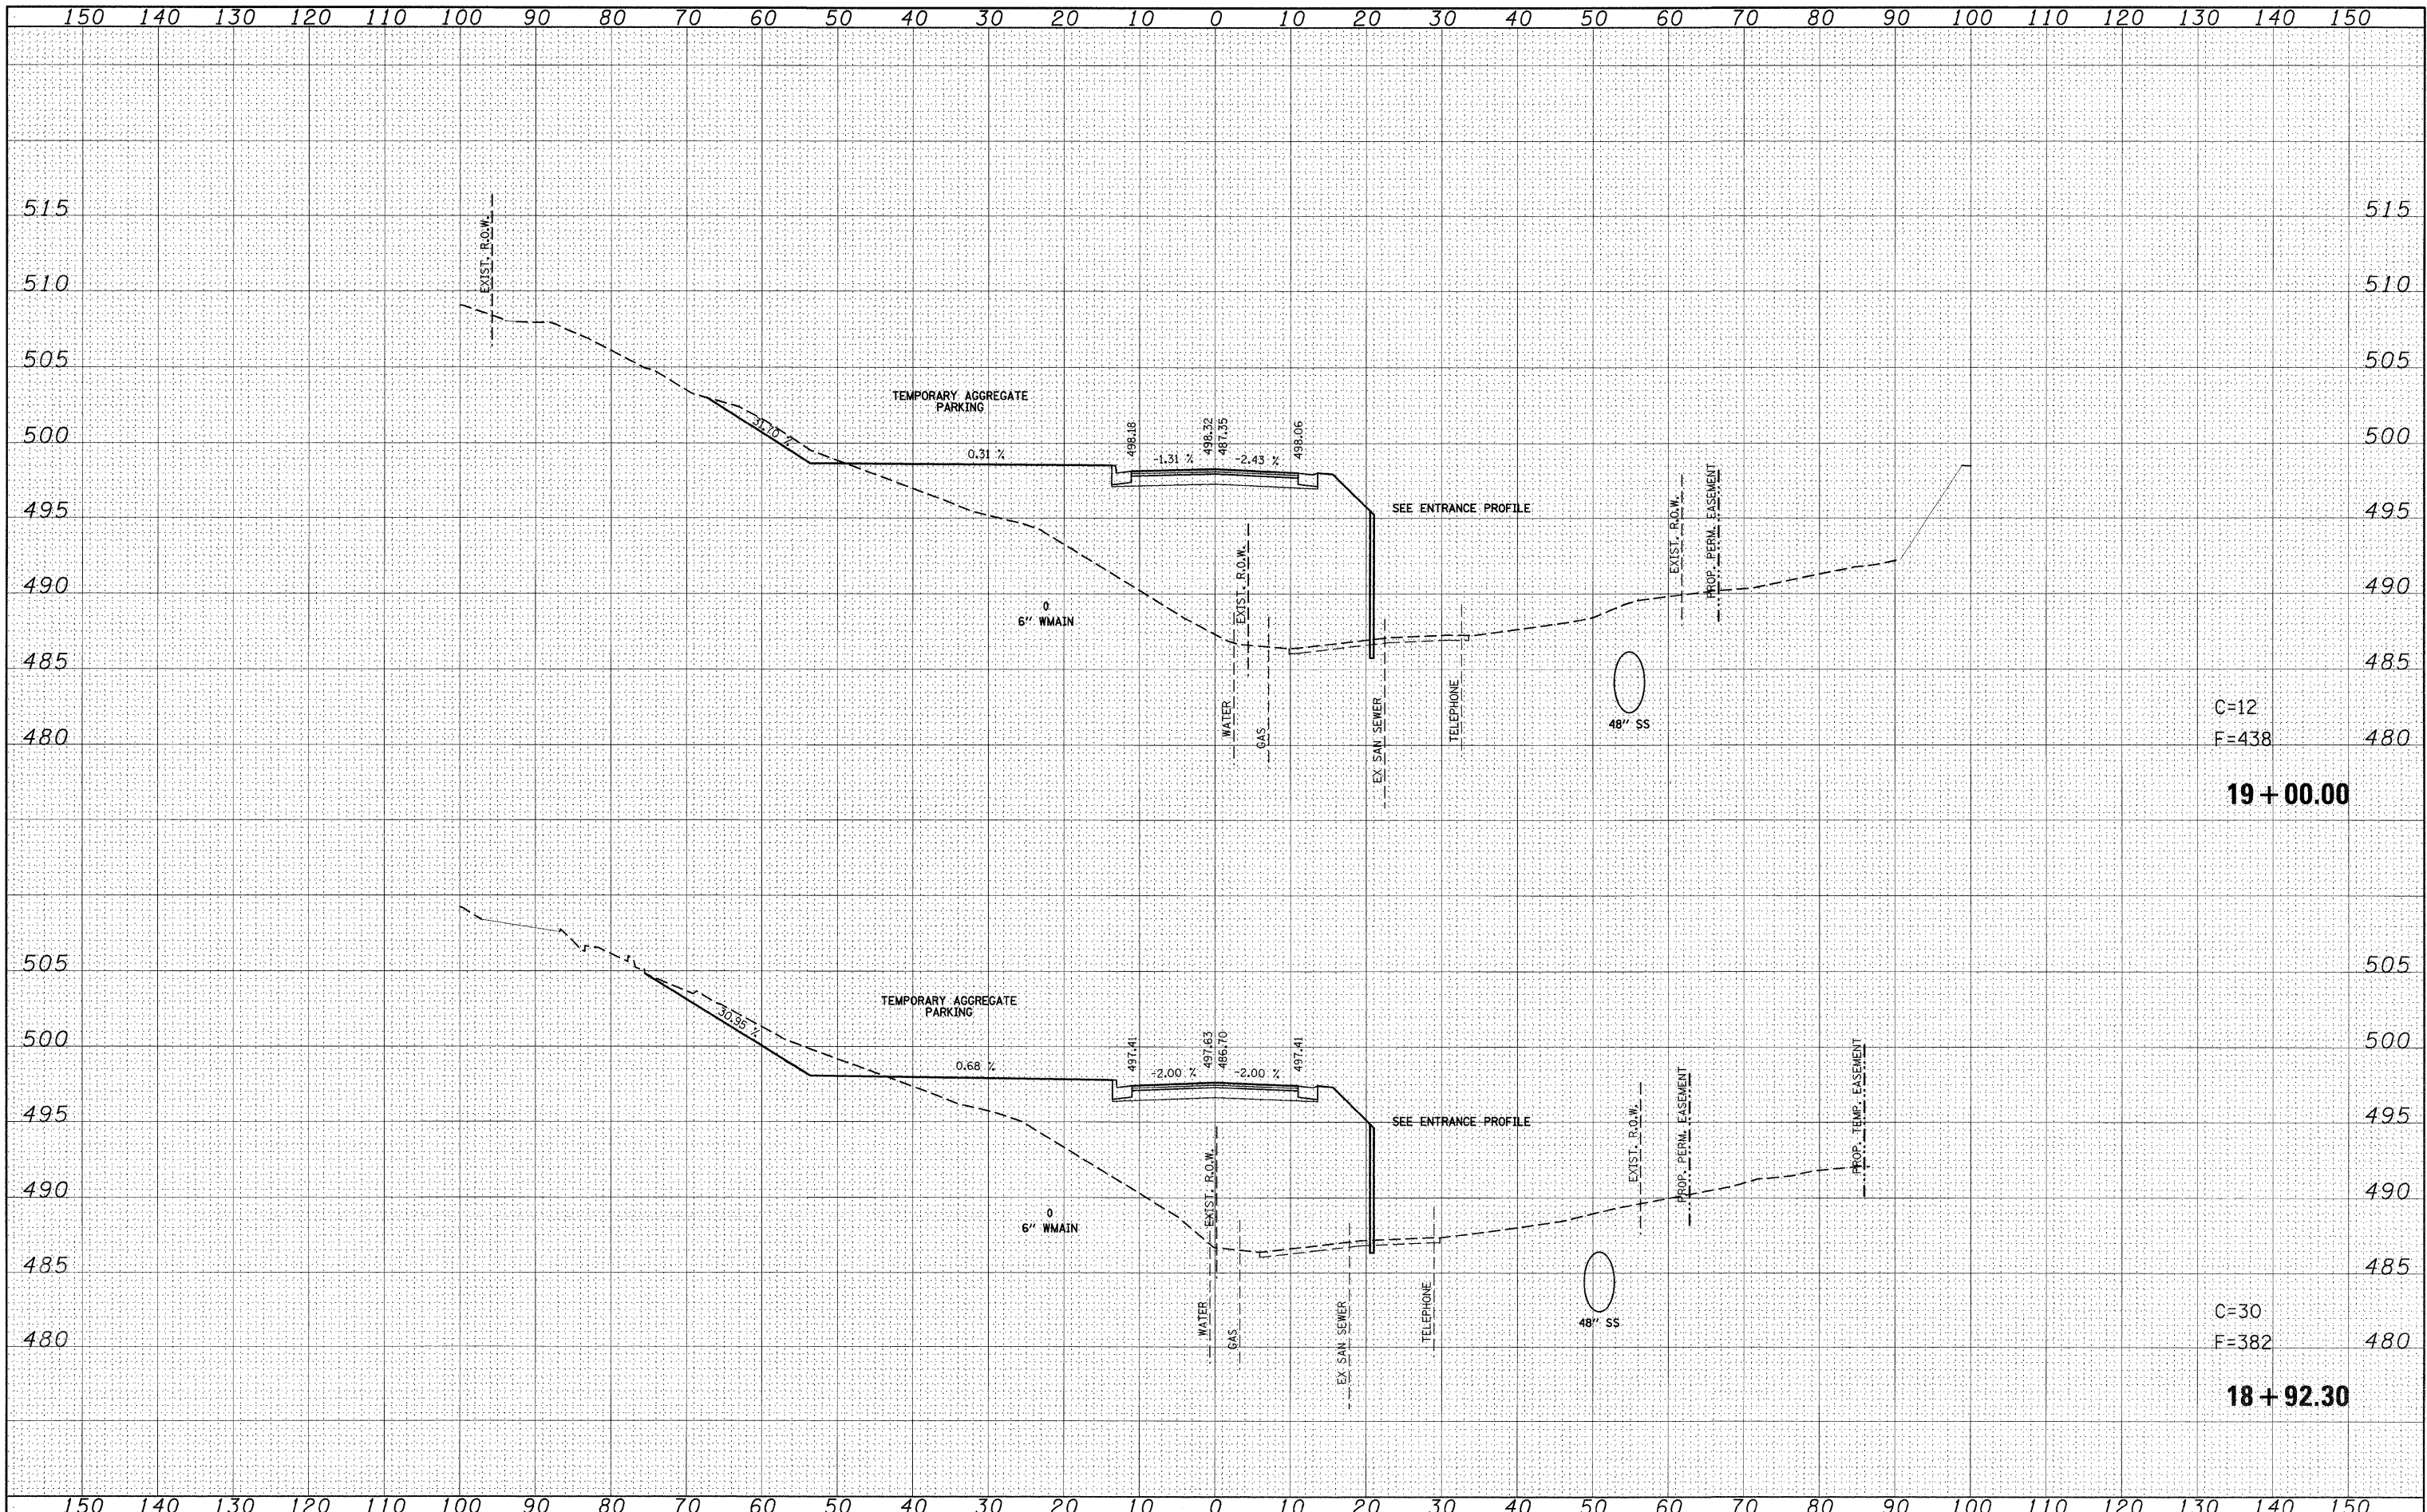

FILE NAME =	USER NAME = default	DESIGNED -	REVISED -	STATE OF ILLINOIS DEPARTMENT OF TRANSPORTATION	LOOP ST /S CHESTNUT ST - PHASE 1 SIDE ROAD CROSS SECTIONS			F.A.P. RTE.	SECTION	COUNTY	TOTAL SHEETS	SHEET NO.	
PROJECT =	PROJECT =	DRAWN -	REVISED -		SCALE:	SHEET NO. 91 OF 120 SHEETS	STA. 18+92.30	TO STA. 19+00.00	600	60-(30,31,128)-1	ST. CLAIR/MADISON	399	370
PLOT SCALE = 10,0000' / IN.	PLOT SCALE = 10,0000' / IN.	CHECKED -	REVISED -		CONTRACT NO. 76830								
PLOT DATE = 8/24/2009	PLOT DATE = 8/24/2009	DATE -	REVISED -		ILLINOIS FED. AID PROJECT								