


DATE	
BY	
FINAL SURVEY	
SURVEYED	
NOTE BOOK	
TEMPLATE	
AREAS CHECKED	
NO.	

DATE	
BY	
ORIGINAL SURVEY	
SURVEYED	
NOTE BOOK	
TEMPLATE	
AREAS CHECKED	
NO.	

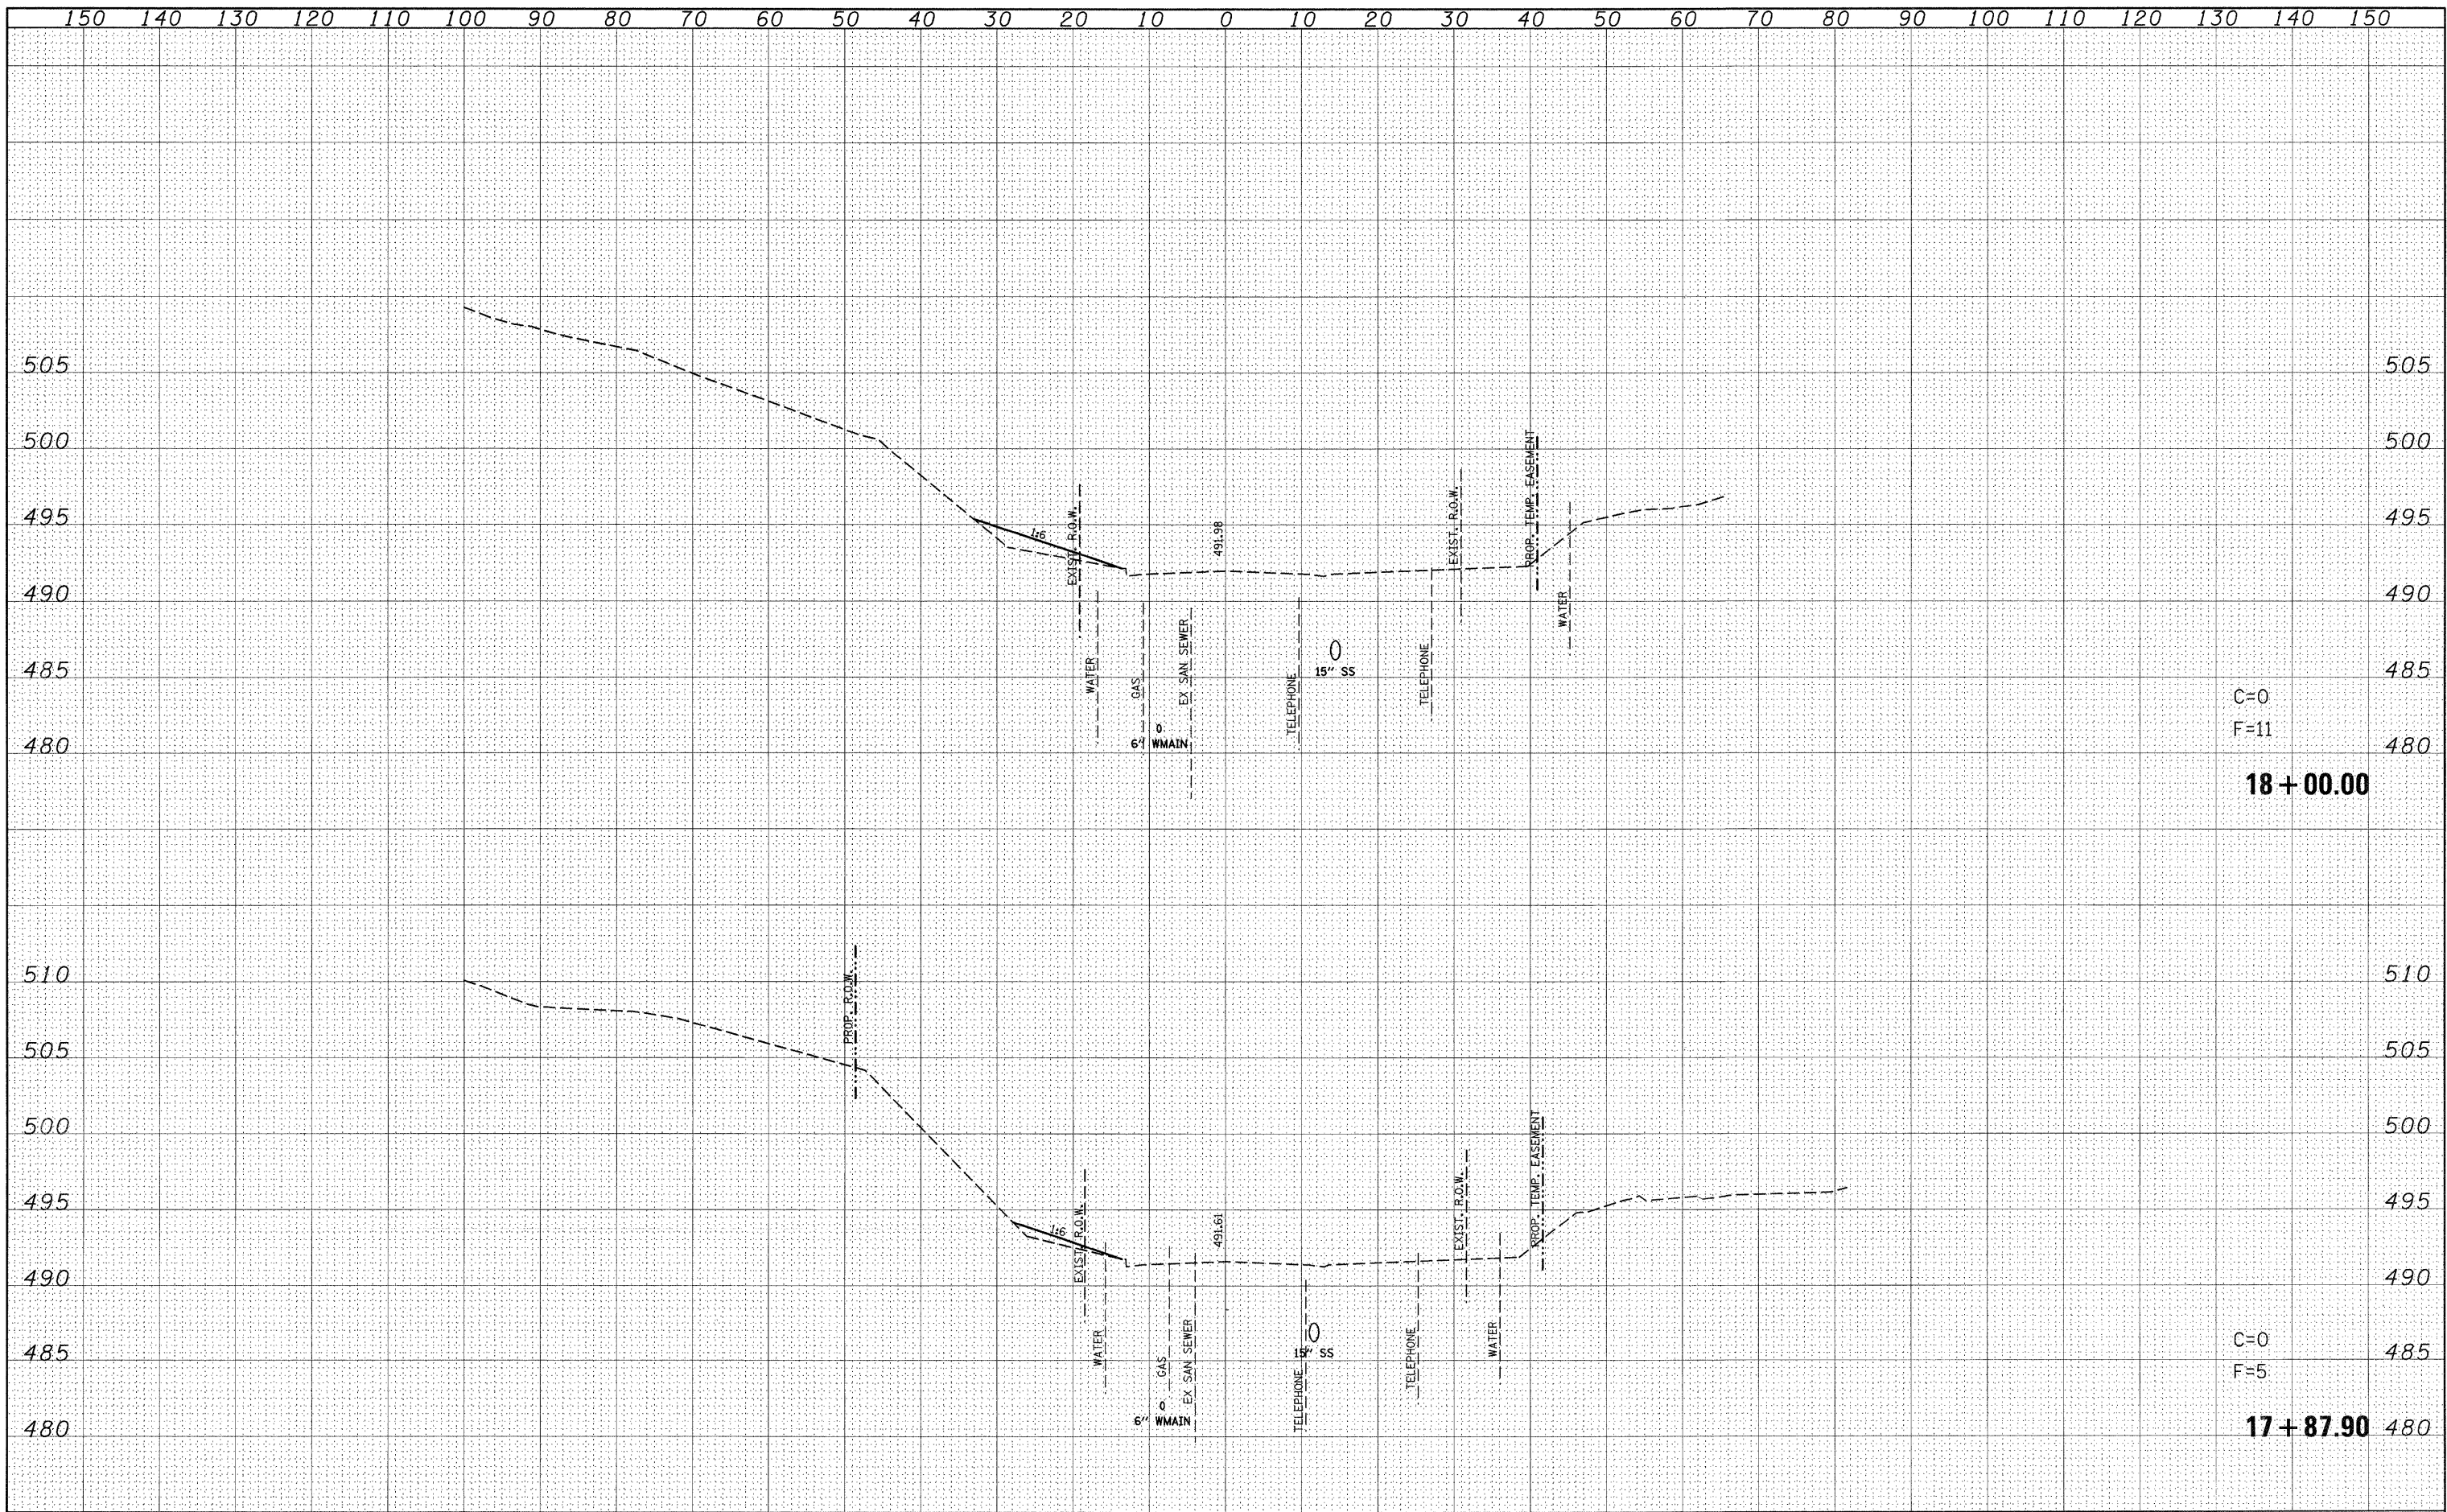

FILE NAME =	USER NAME = default	DESIGNED -	REVISED -	STATE OF ILLINOIS DEPARTMENT OF TRANSPORTATION	LOOP ST/S CHESTNUT ST - PHASE 2 SIDE ROAD CROSS SECTIONS		F.A.P. RTE.	SECTION	COUNTY	TOTAL SHEETS	SHEET NO.
ps\projects\513501\cadd\dgn\c876830-shr-xssht-1	loop-Chestnut-P2.dgn	DRAWN -	REVISED -		600	60-(30,31,128)-1	ST. CLAIR/MADISON	399	375		
PLOT SCALE = 10,0000 ' / IN.	CHECKED -	REVISED -	REVISED -		SCALE: SHEET NO. 96 OF 120 SHEETS STA. 17+87.90 TO STA. 18+00.00		CONTRACT NO. 76830				
PLOT DATE = 8/24/2009	DATE -	REVISED -	REVISED -				[ILLINOIS] FED. AID PROJECT				