


DATE	
BY	
FINAL SURVEY	
SURVEYED	
NOTE BOOK	
TEMPLATE	
AREAS	
AREAS CHECKED	
NO.	

DATE	
BY	
ORIGINAL SURVEY	
SURVEYED	
NOTE BOOK	
TEMPLATE	
AREAS	
AREAS CHECKED	
NO.	

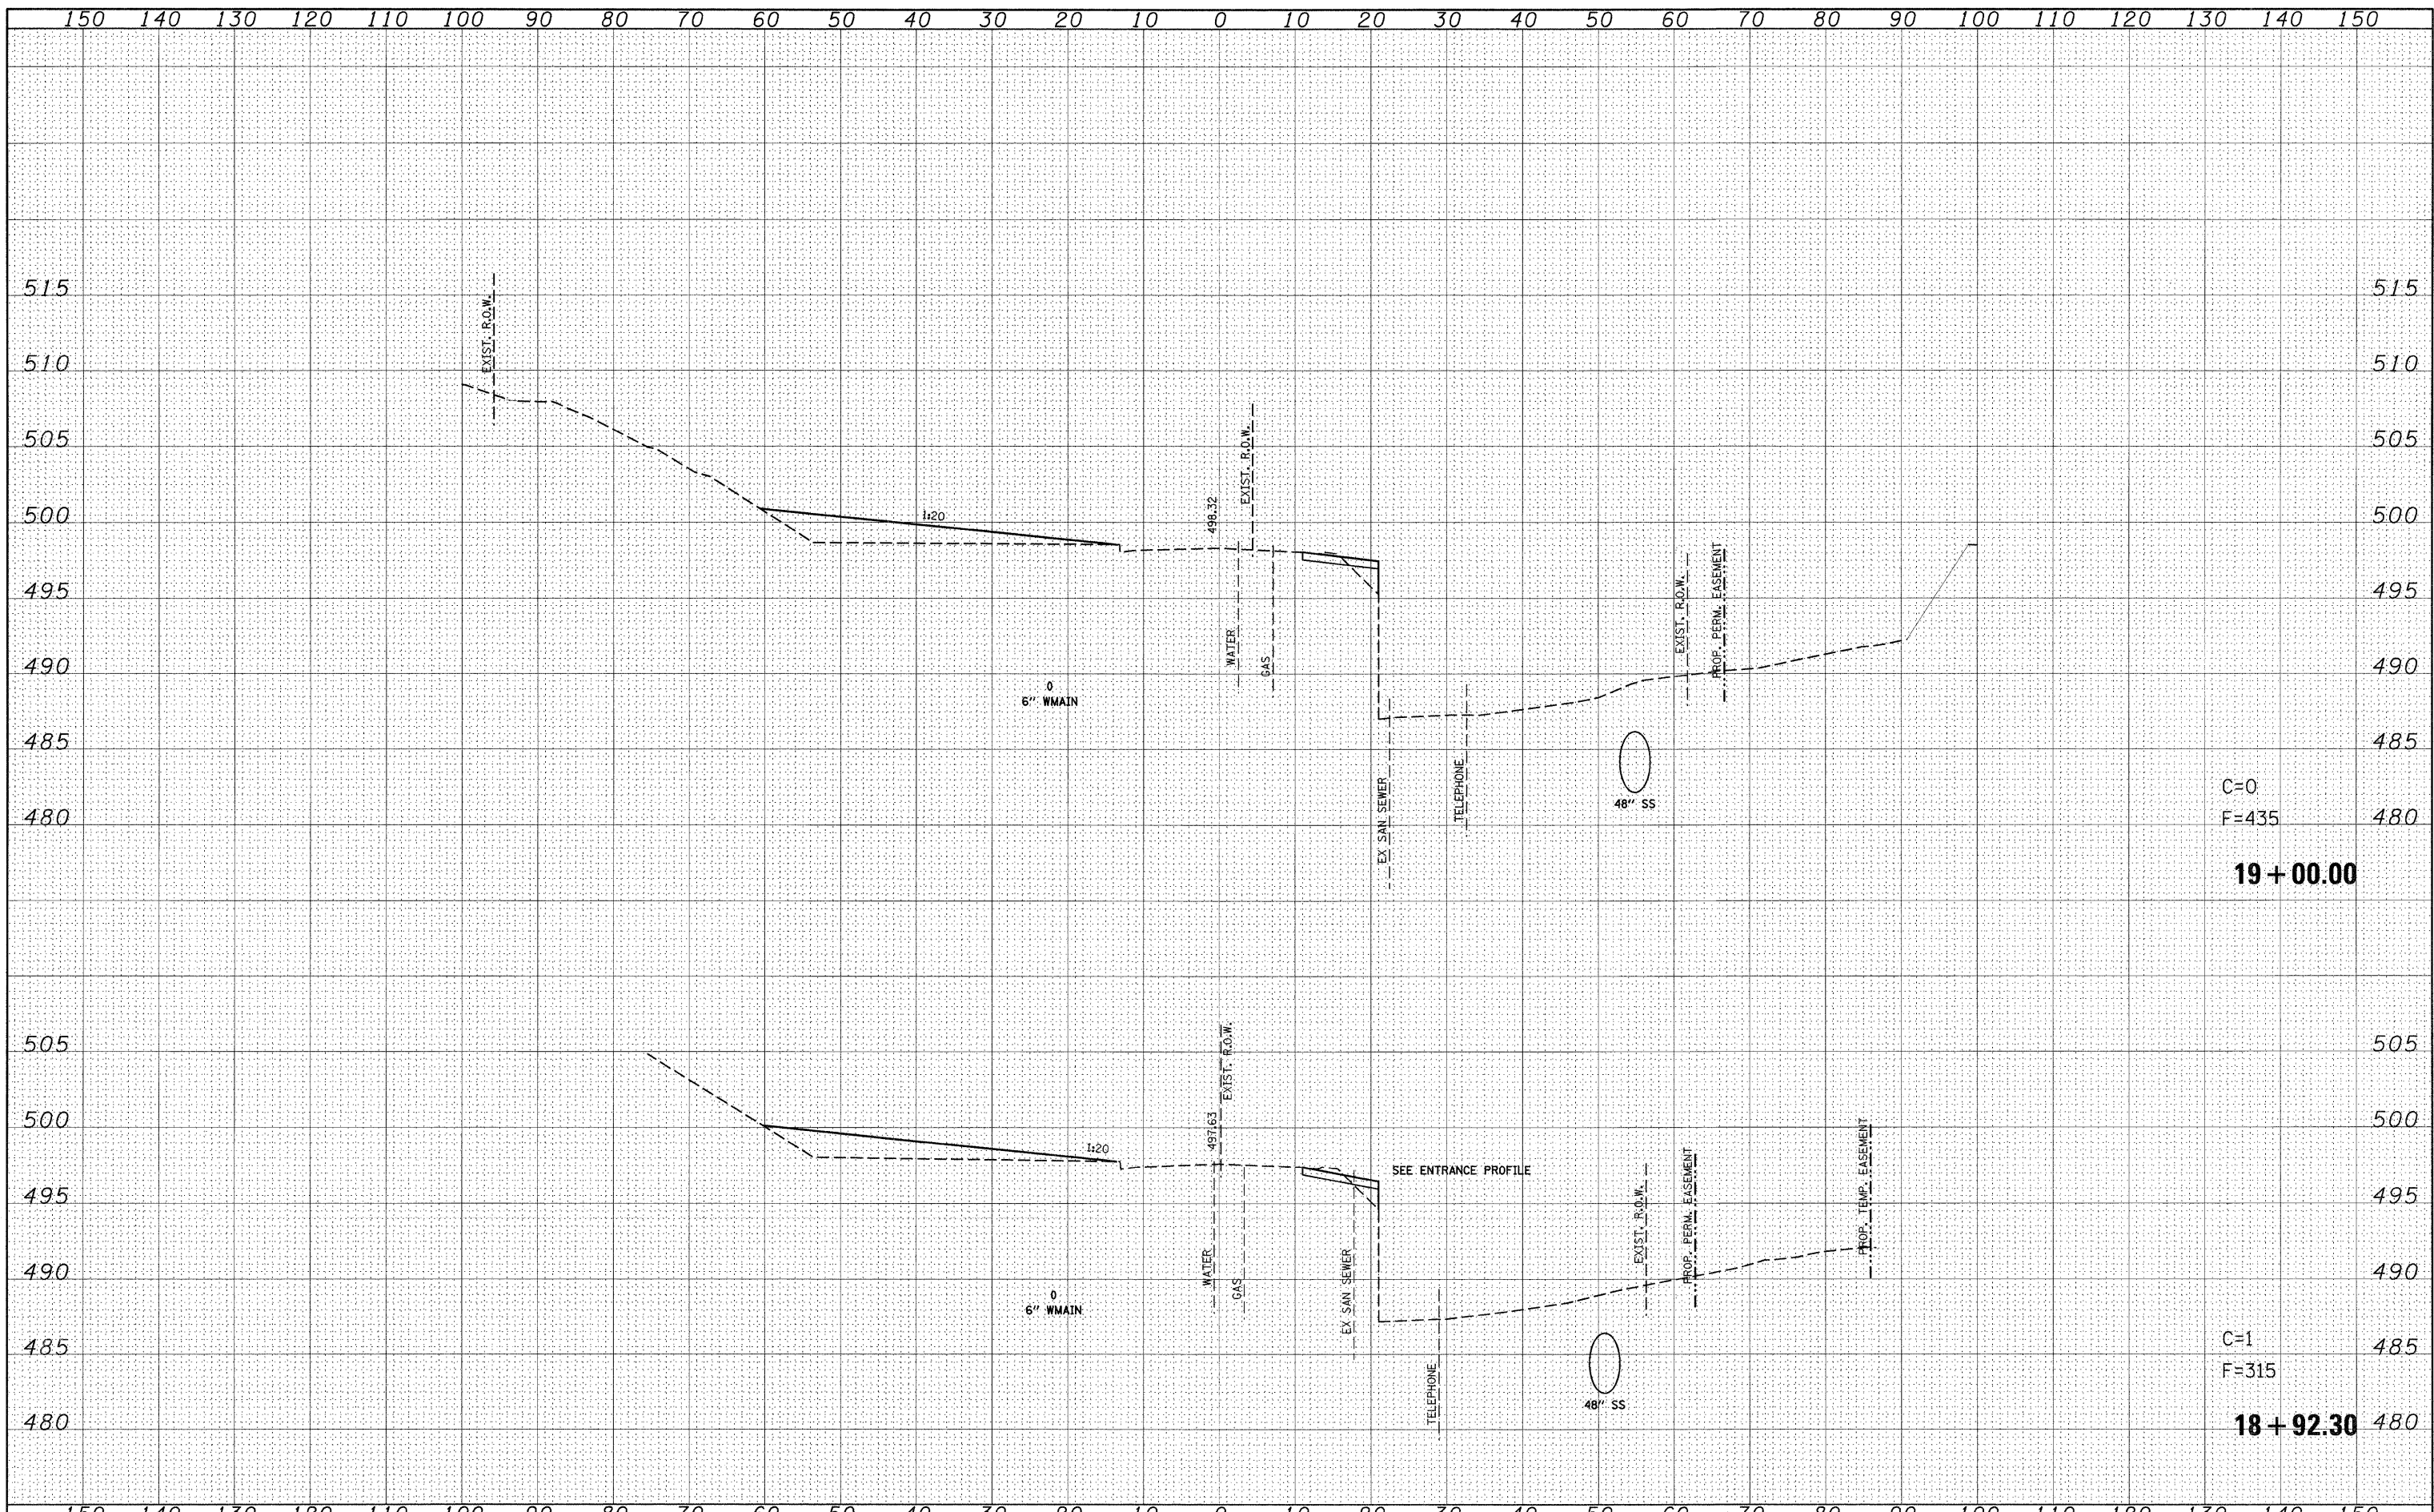

C=0  
F=435  
**19 + 00.00**

C=1  
F=315  
**18 + 92.30**

FILE NAME =	USER NAME = default	DESIGNED -	REVISED -	<b>STATE OF ILLINOIS DEPARTMENT OF TRANSPORTATION</b>	<b>LOOP ST /S CHESTNUT ST - PHASE 2 SIDE ROAD CROSS SECTIONS</b>			F.A.P. RTE.	SECTION	COUNTY	TOTAL SHEETS	SHEET NO.
p:\projects\513581\cadd\dgn\d876830-sht-xasht-loop-Chestnut-P2.dgn		DRAWN -	REVISED -		600	60-(30,31,128)-1	ST. CLAIR/MADISON	399	377			
PLOT SCALE = 10,0000 ' / IN.		CHECKED -	REVISED -		SCALE: SHEET NO. 98 OF 120 SHEETS STA. 18+92.30 TO STA. 19+00.00				CONTRACT NO. 76830			
PLOT DATE = 8/24/2009		DATE -	REVISED -		[ILLINOIS] FED. AID PROJECT							