


DATE	
BY	
FINAL SURVEY	
PROTECTED SURVEY	
NOTE BOOK	
TEMPLATE	
AREAS	
CHECKED	
NO.	

DATE	
BY	
ORIGINAL SURVEY	
PROTECTED SURVEY	
NOTE BOOK	
TEMPLATE	
AREAS	
CHECKED	
NO.	

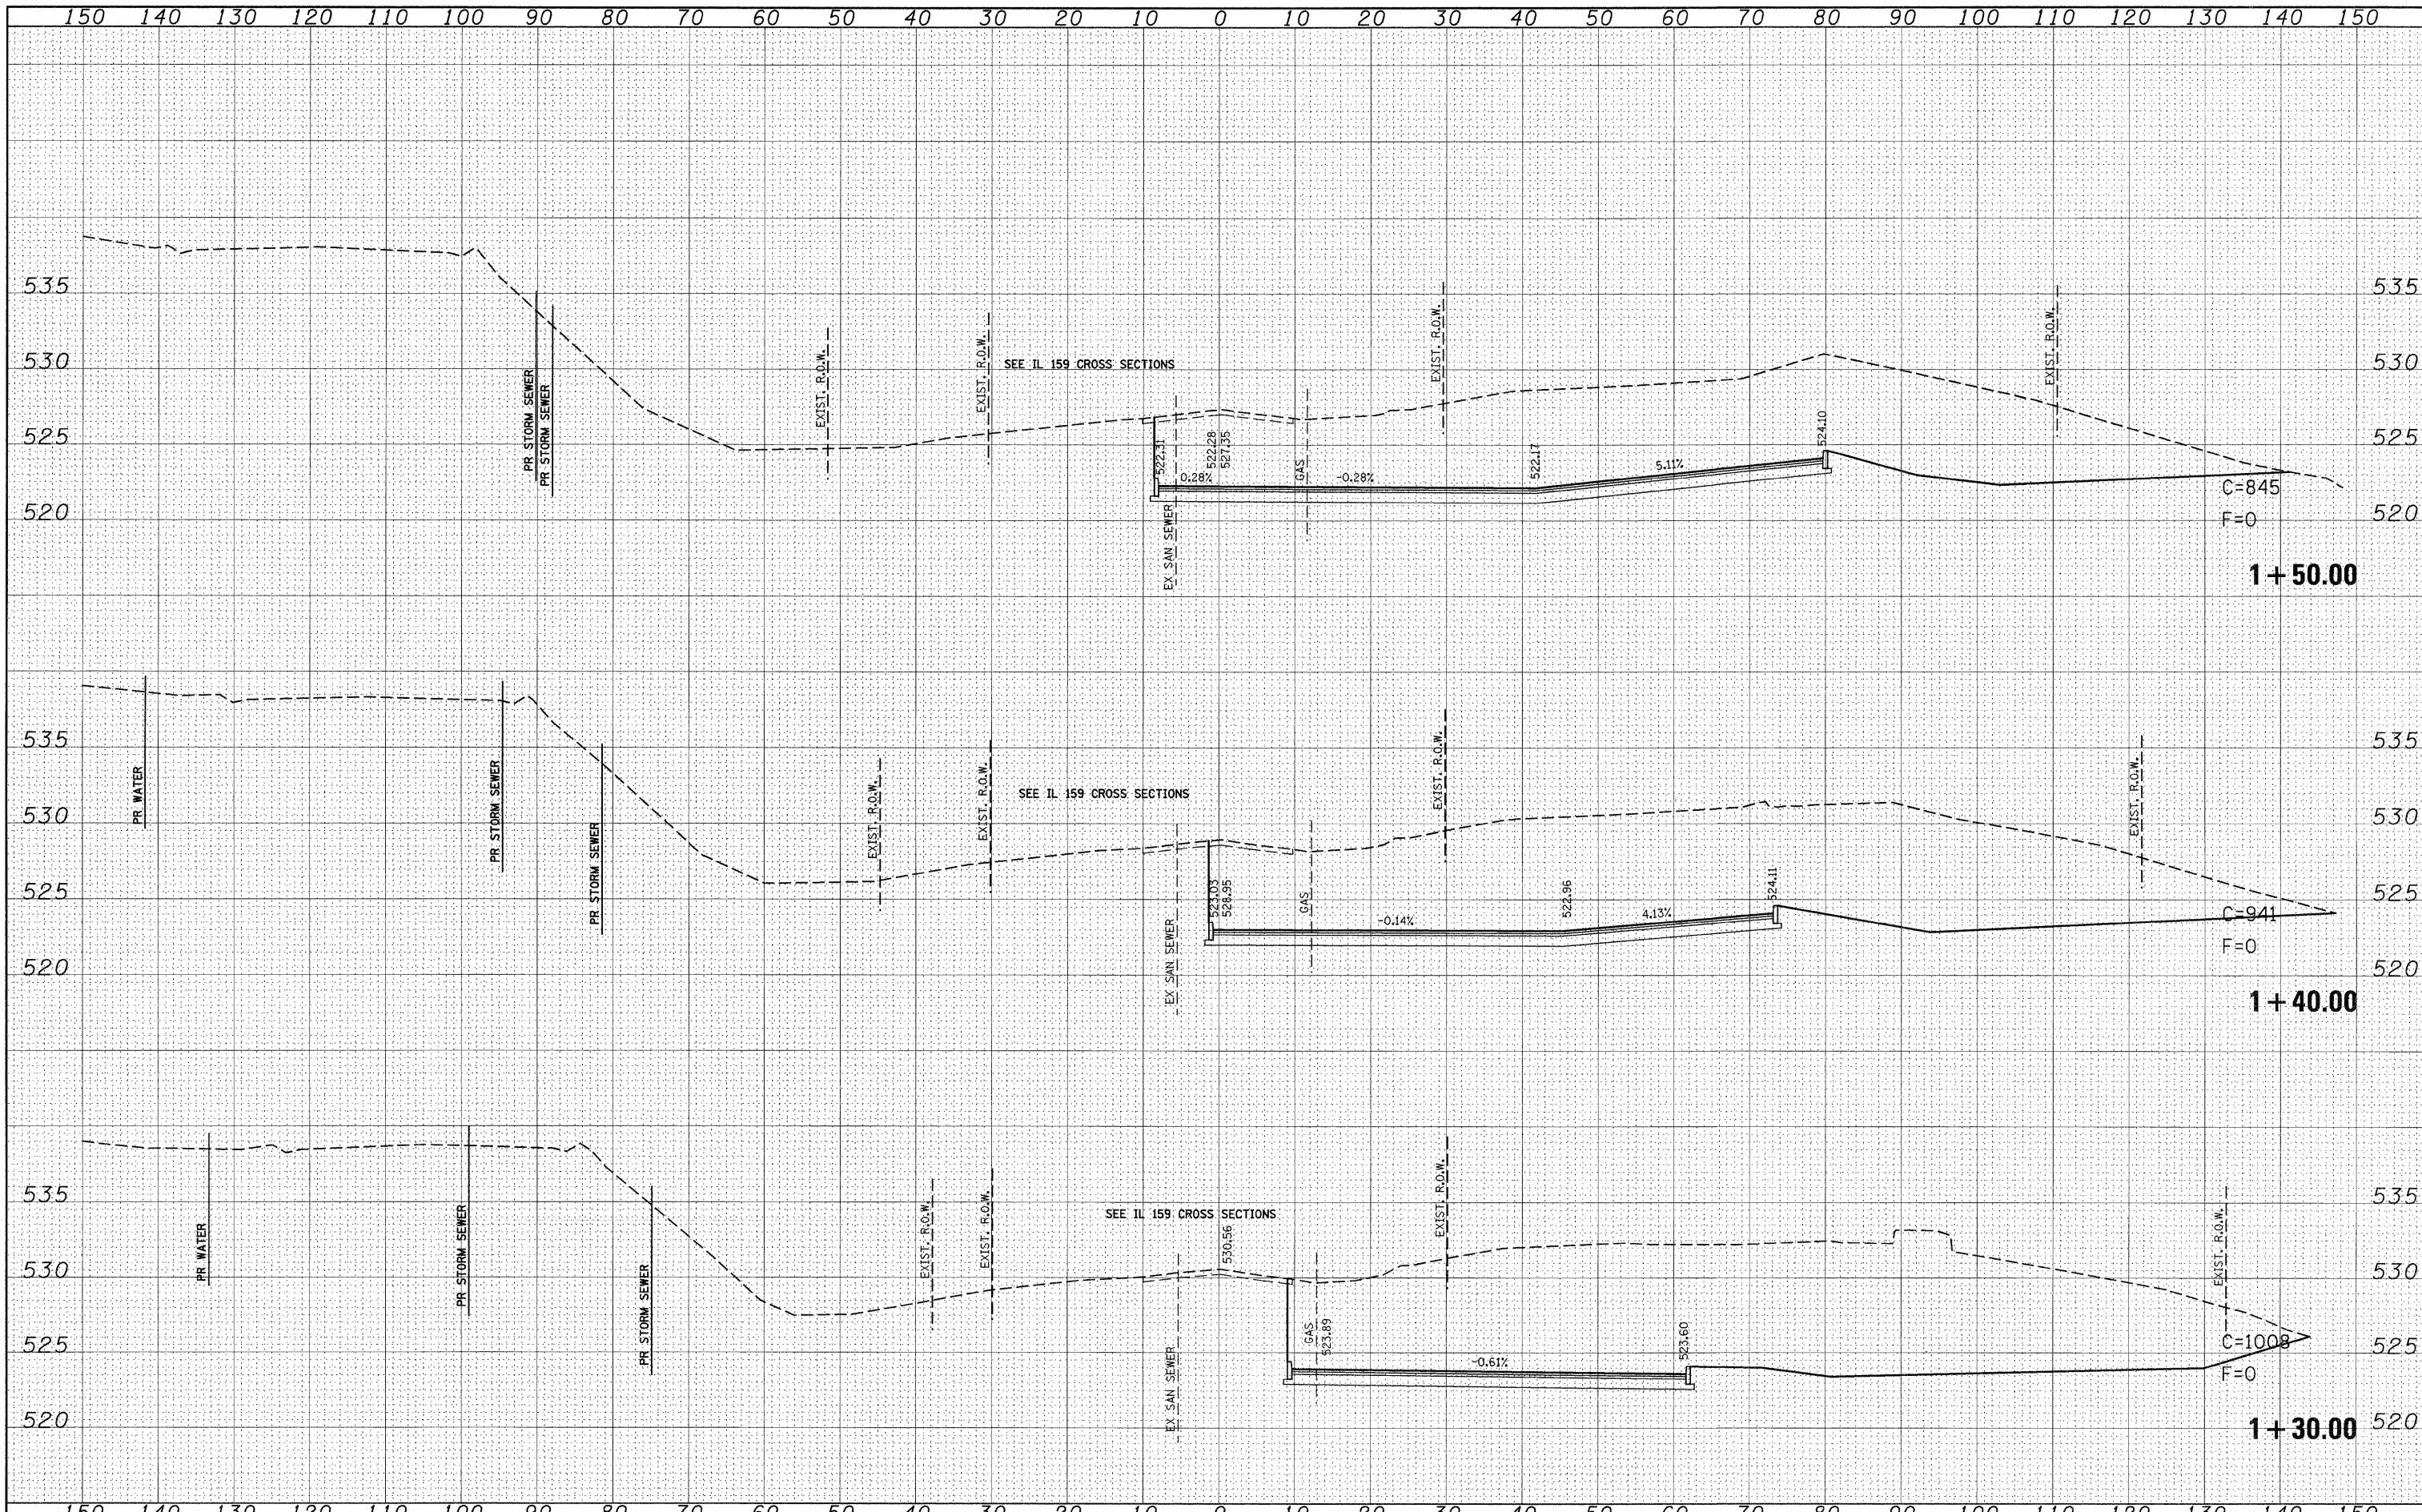

FILE NAME =	USER NAME = default	DESIGNED -	REVISED -	STATE OF ILLINOIS DEPARTMENT OF TRANSPORTATION	NORTH LOOP ST SIDE ROAD CROSS SECTIONS		F.A.P. RTE.	SECTION	COUNTY	TOTAL SHEETS	SHEET NO.	
ps:\projects\1513501\oadd\dgn\076830-shr-ssht-Loop.dgn	PLOT SCALE = 12,0000' / IN.	DRAWN -	REVISED -		SCALE:	SHEET NO. 100 OF 120 SHEETS	STA. 1+30.00 TO STA. 1+50.00	600	60-(30,31,128)-1	ST. CLAIR/MADISON	399	379
PLOT DATE = 8/24/2009	DATE -	CHECKED -	REVISED -		CONTRACT NO. 76830							
		DATE -	REVISED -		ILLINOIS FED. AID PROJECT							