


FINAL SURVEY	DATE
SURVEY	BY
NOTE BOOK	NO.
TEMPLATE	AREAS CHECKED

ORIGINAL SURVEY	DATE
SURVEY	BY
NOTE BOOK	NO.
TEMPLATE	AREAS CHECKED

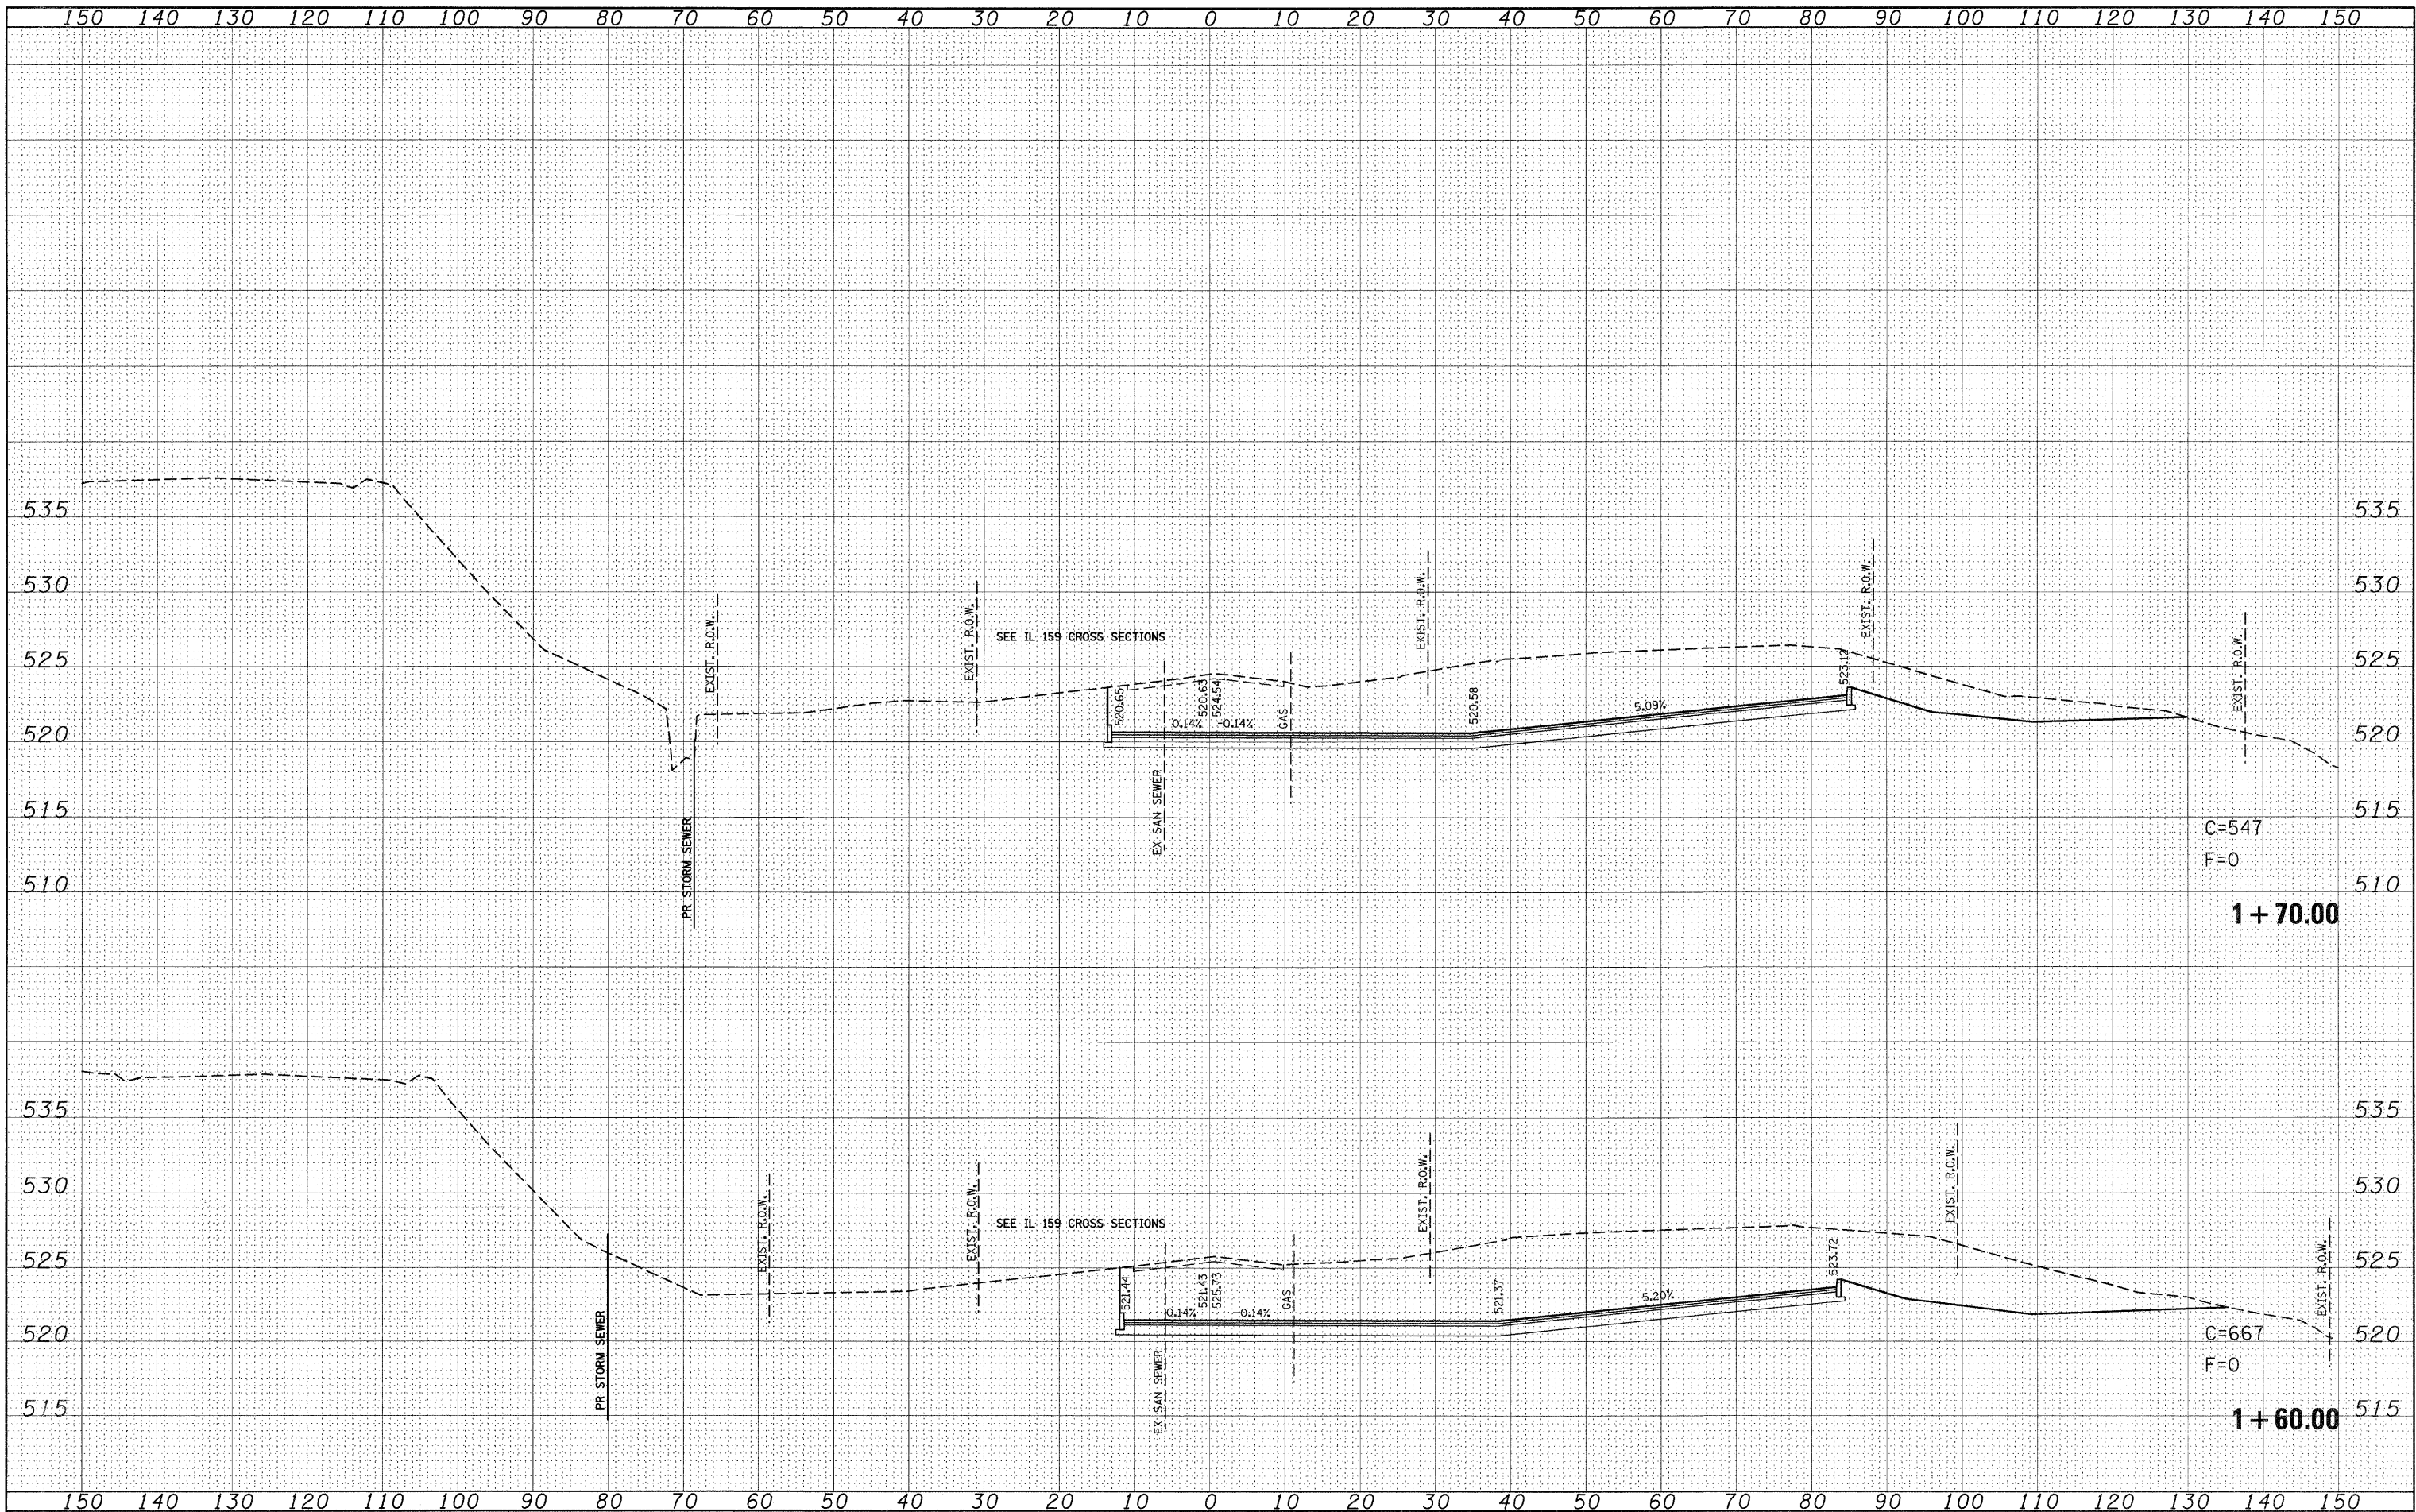

FILE NAME =
 p:\projects\513521\cadd\dgn\d876838-sht-ssht-NLoop.dgn

USER NAME = default
 PLOT SCALE = 10,0000' / IN.
 PLOT DATE = 8/24/2009

DESIGNED -
 DRAWN -
 CHECKED -
 DATE -

REVISED -
 REVISED -
 REVISED -
 REVISED -

**STATE OF ILLINOIS
 DEPARTMENT OF TRANSPORTATION**

**NORTH LOOP ST
 SIDE ROAD CROSS SECTIONS**

SCALE: SHEET NO. 101 OF 120 SHEETS STA. 1+60.00 TO STA. 1+70.00

F.A.P. RTE.	SECTION	COUNTY	TOTAL SHEETS	SHEET NO.
600	60-(30,31,128)-1	ST. CLAIR/MADISON	399	380
CONTRACT NO. 76830				
ILLINOIS FED. AID PROJECT				