


DATE	
BY	
FINAL SURVEY	
REVISED	
PLOTTED	
NOTE BOOK	
TEMPLATE	
AREAS	
AREAS CHECKED	
NO.	

DATE	
BY	
ORIGINAL SURVEY	
REVISED	
PLOTTED	
NOTE BOOK	
TEMPLATE	
AREAS	
AREAS CHECKED	
NO.	

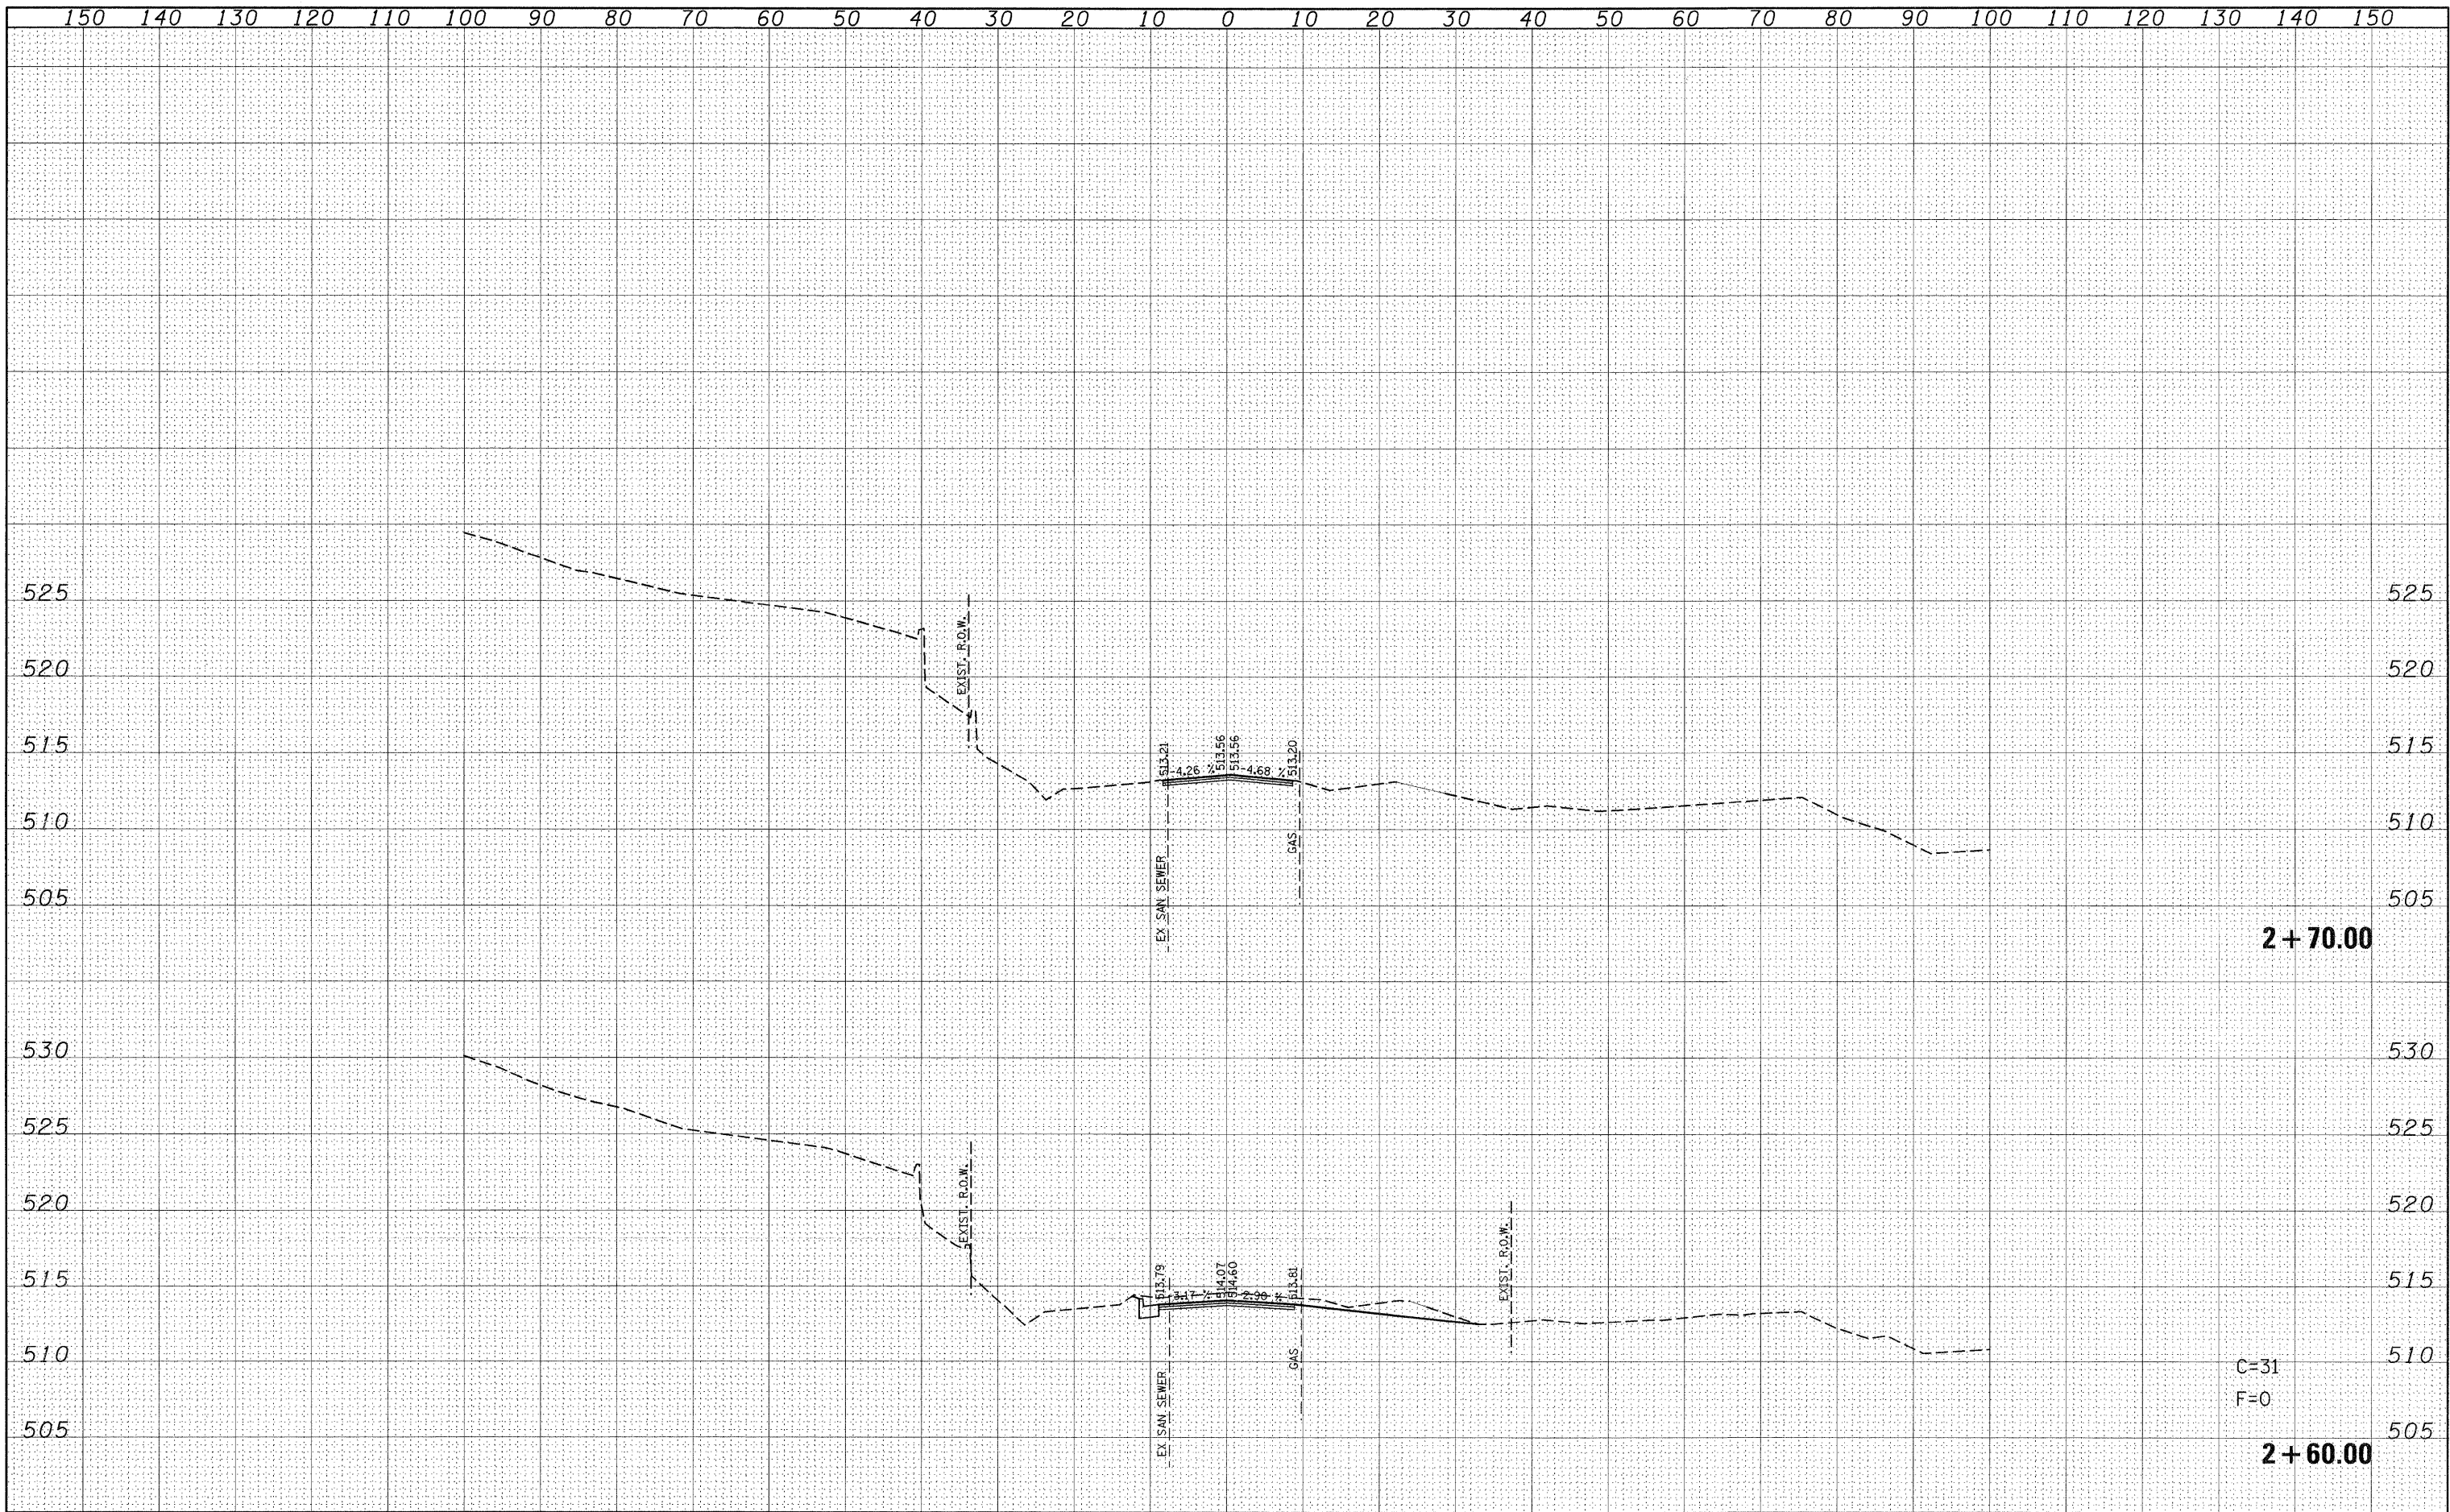

2 + 70.00

C=31
F=0

2 + 60.00

FILE NAME =	USER NAME = default	DESIGNED -	REVISED -	<p align="center">STATE OF ILLINOIS DEPARTMENT OF TRANSPORTATION</p>	NORTH LOOP ST		F.A.P. RTE.	SECTION	COUNTY	TOTAL SHEETS	SHEET NO.
ps:\projects\1513501\cadd\dgn\d976830-shr-xssht-1	Loop.dgn	DRAWN -	REVISED -		SIDE ROAD CROSS SECTIONS		600	60-(30,31,128)-1	ST. CLAIR/MADISON	399	385
PLOT SCALE = 10,0000 ' / IN.		CHECKED -	REVISED -		SCALE:	SHEET NO. 106 OF 120 SHEETS	STA. 2+60.00	TO STA. 2+70.00	CONTRACT NO. 76830		
PLOT DATE = 8/24/2009		DATE -	REVISED -		ILLINOIS FED. AID PROJECT						