


FINAL SURVEY	BY	DATE
SURVEYED		
NOTE BOOK		
NO.		
TEMPLATE		
AREAS CHECKED		

ORIGINAL SURVEY	BY	DATE
SURVEYED		
NOTE BOOK		
NO.		
TEMPLATE		
AREAS CHECKED		

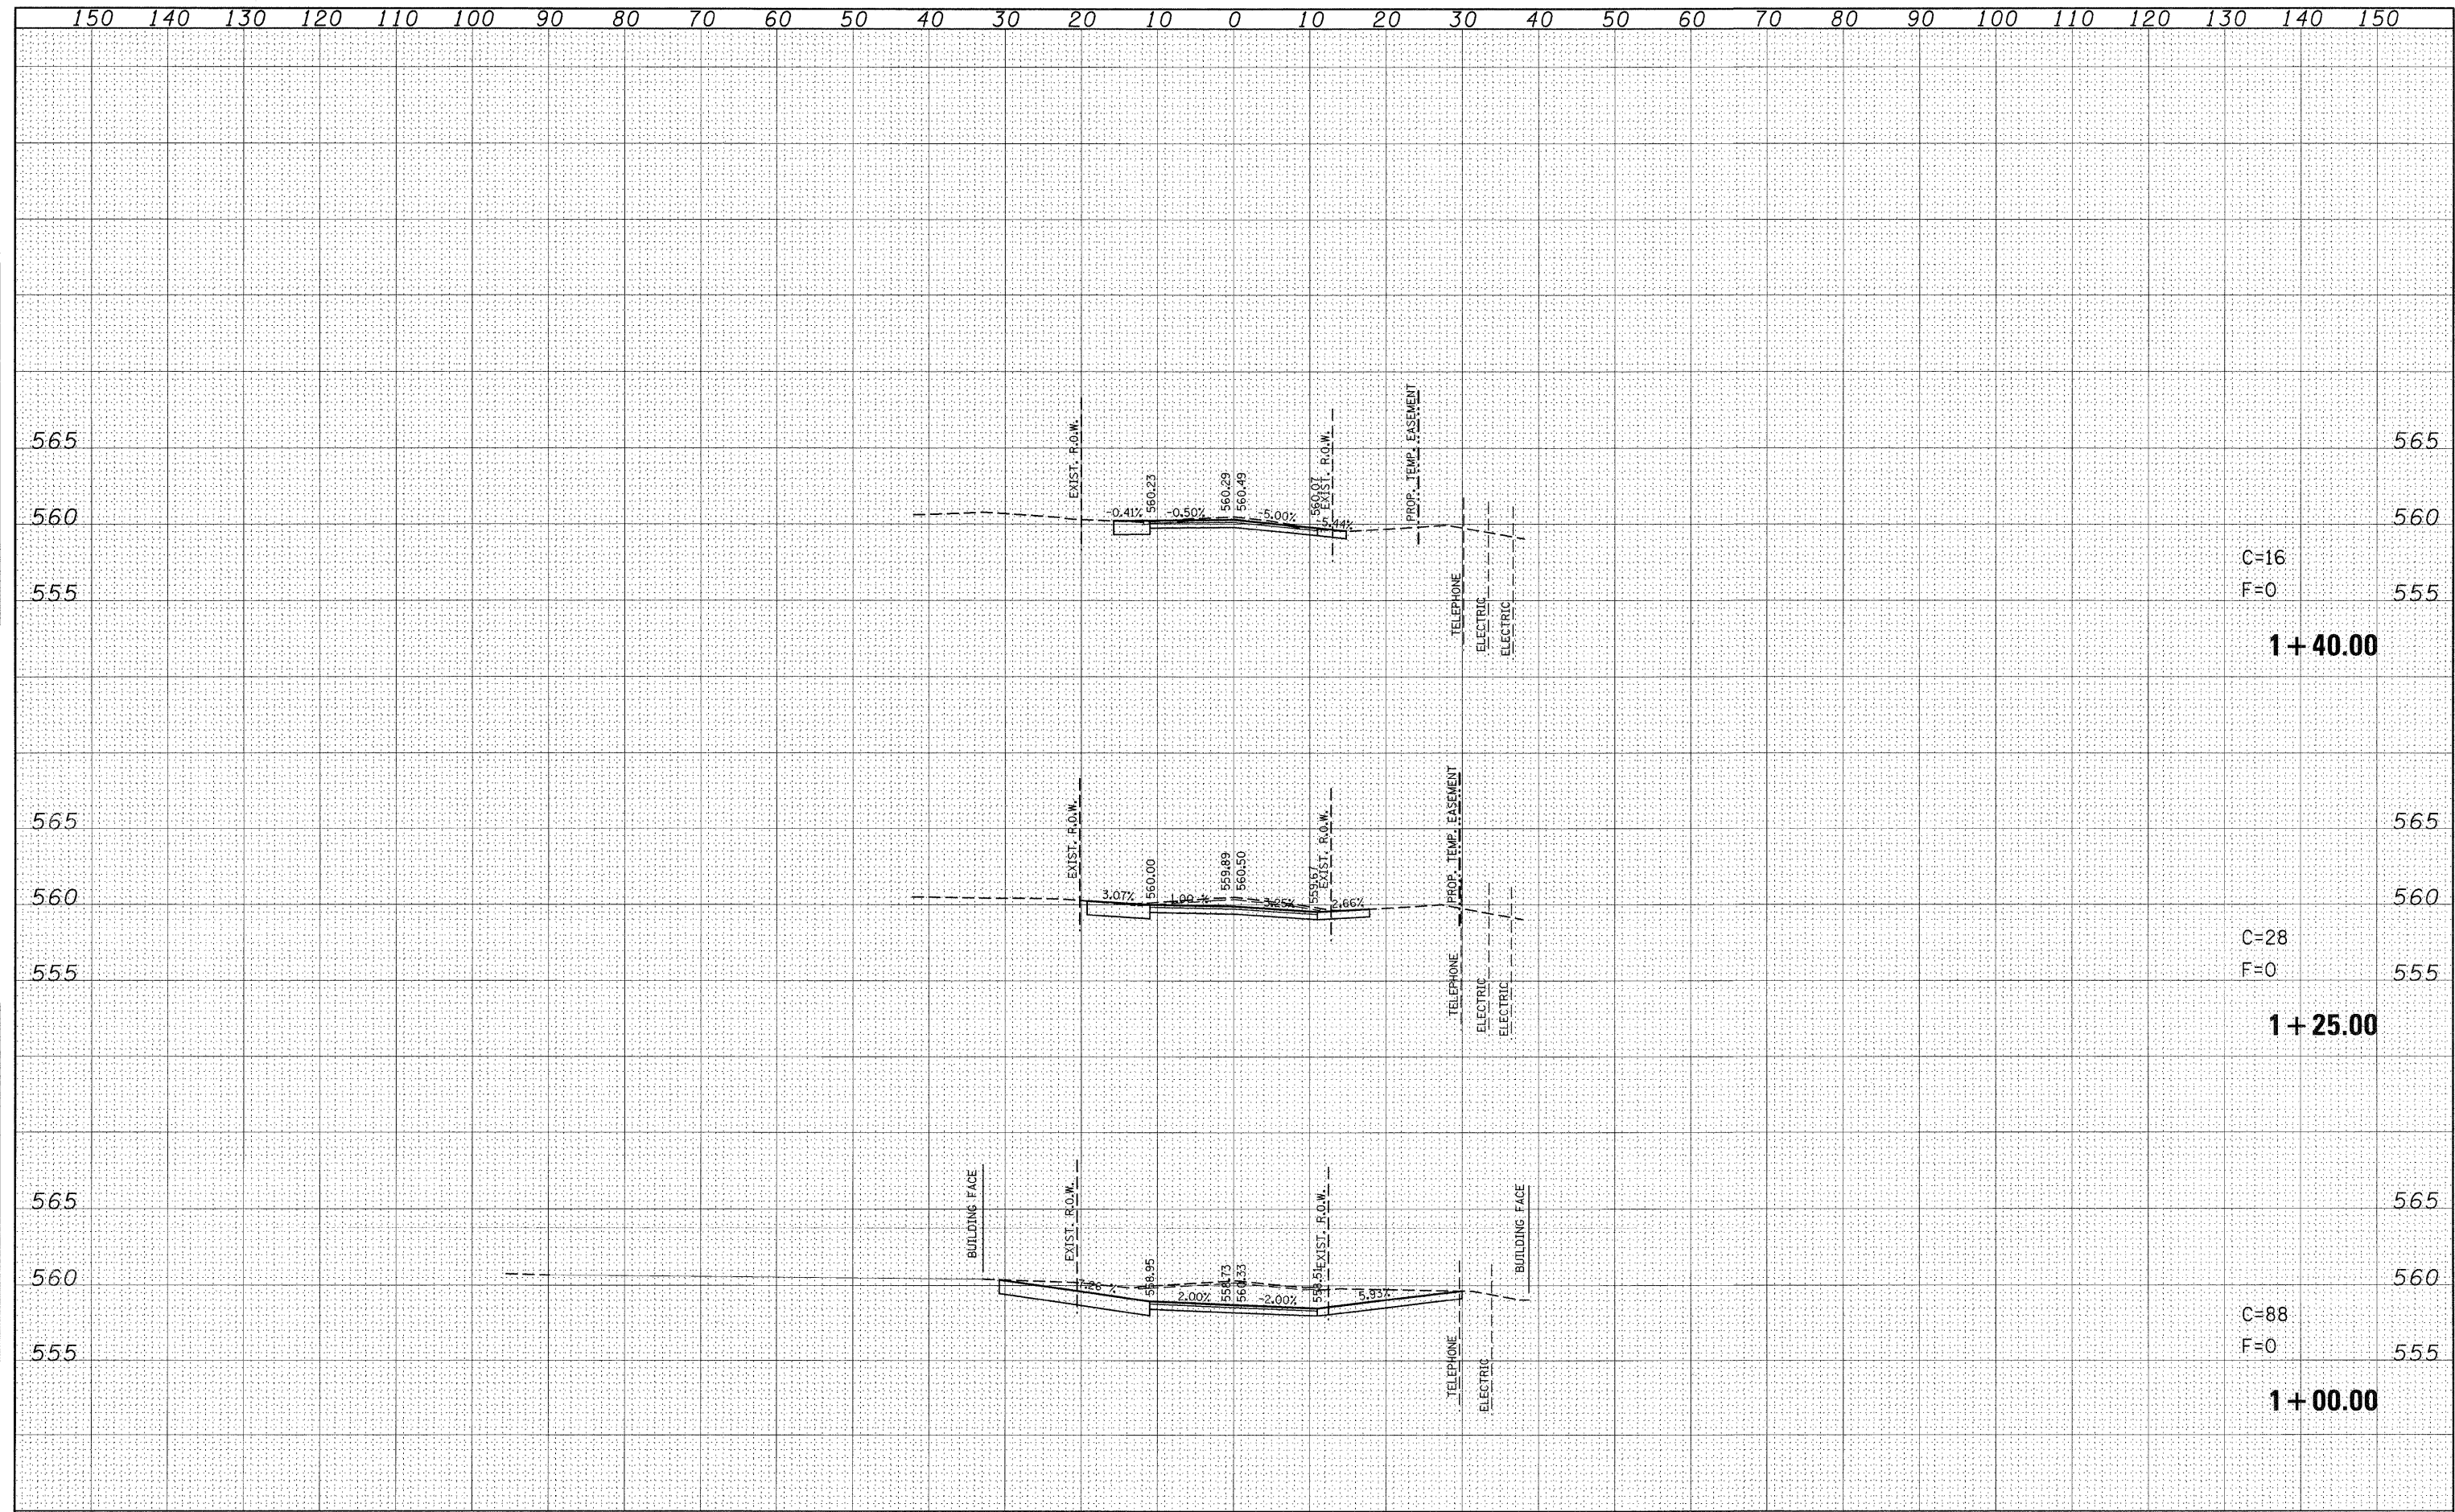

C=16  
F=0

1+40.00

C=28  
F=0

1+25.00

C=88  
F=0

1+00.00

FILE NAME =	USER NAME = default	DESIGNED -	REVISED -	<b>STATE OF ILLINOIS DEPARTMENT OF TRANSPORTATION</b>	<b>ALLEY @ IL 159 STA 149+27 SIDE ROAD CROSS SECTIONS</b>				F.A.P. RTE.	SECTION	COUNTY	TOTAL SHEETS	SHEET NO.
ps\projecta\513501\cadd\dgn\d876830-shr-xssht-1	11ey14927.dgn	DRAWN -	REVISED -		600	60-(30,31,128)-1	ST. CLAIR/MADISON	399	389				
	PLOT SCALE = 10.0000 ' / IN.	CHECKED -	REVISED -		SCALE: SHEET NO. 110 OF SHEETS STA. 1+00.00 TO STA. 1+40.00				CONTRACT NO. 76830				
	PLOT DATE = 8/24/2009	DATE -	REVISED -		ILLINOIS FED. AID PROJECT								