


DATE	
BY	
FINAL SURVEY	
SURVEYED	
NOTE BOOK	
NO.	
TEMP. EASEMENT	
AREAS CHECKED	

DATE	
BY	
ORIGINAL SURVEY	
PLOTTED	
NOTE BOOK	
NO.	
TEMP. EASEMENT	
AREAS CHECKED	

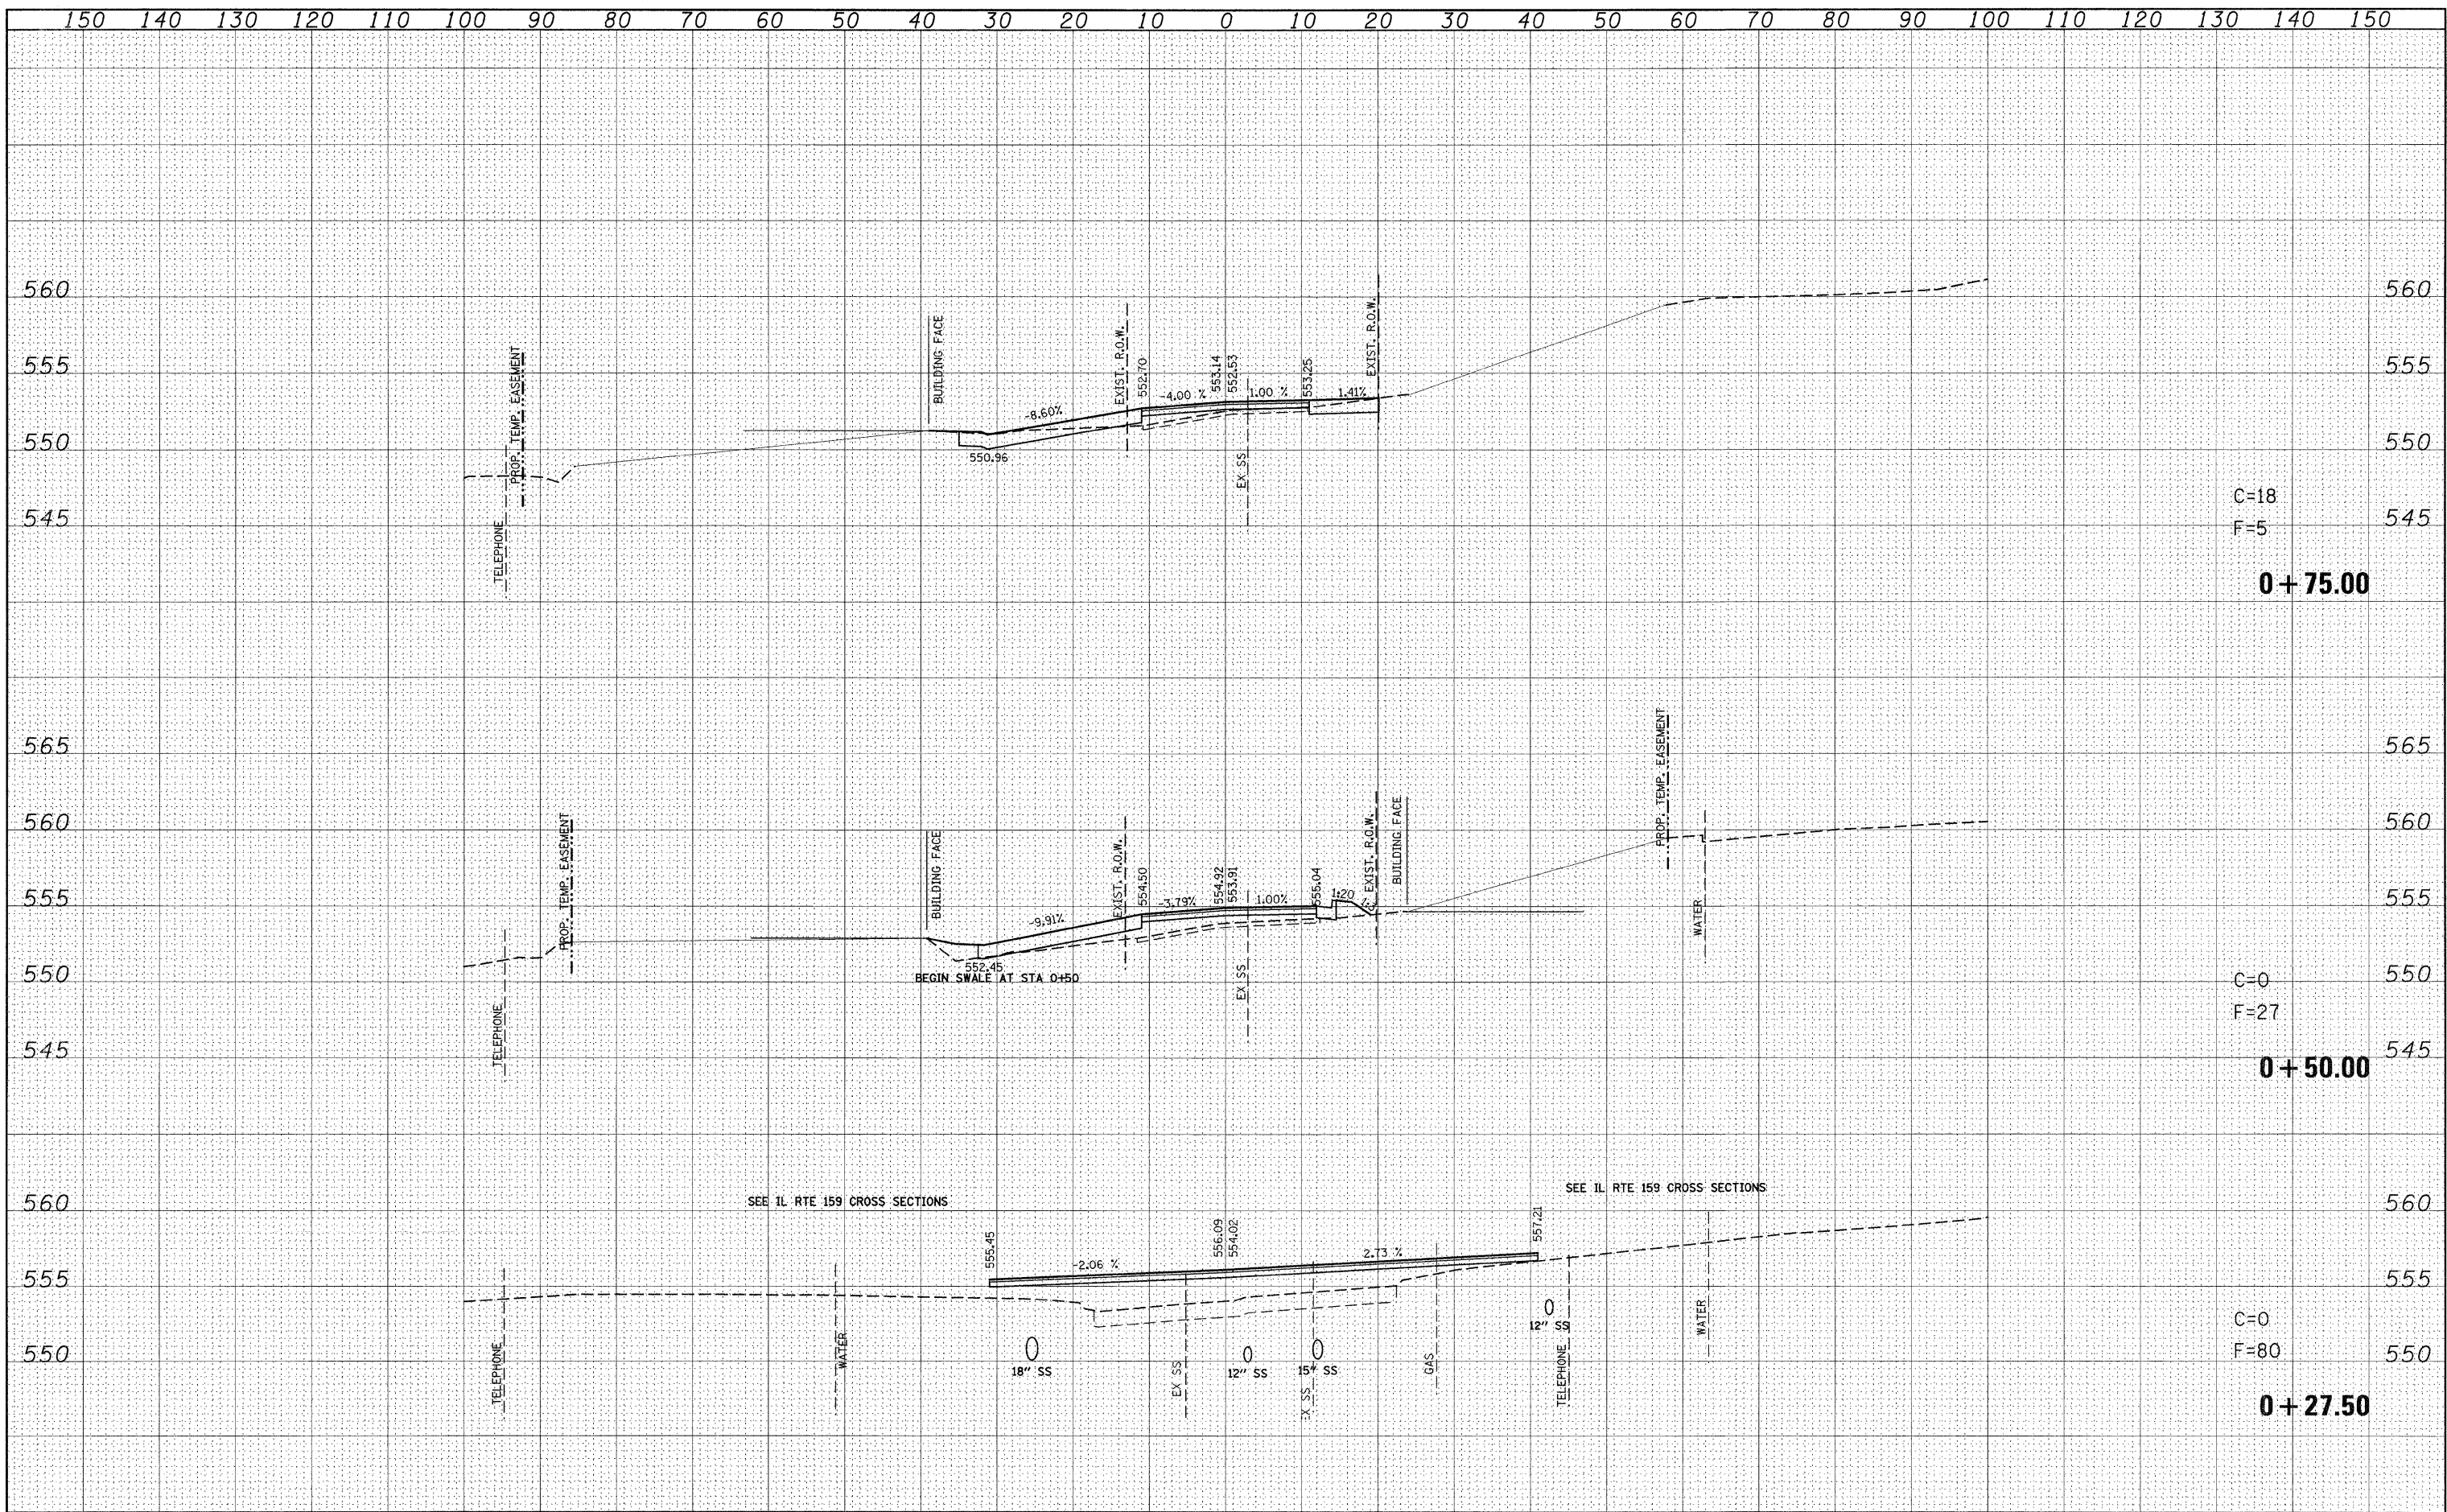

C=18
F=5

0 + 75.00

C=0
F=27

0 + 50.00

C=0
F=80

0 + 27.50

FILE NAME =	USER NAME = default	DESIGNED -	REVISED -	<p align="center">STATE OF ILLINOIS DEPARTMENT OF TRANSPORTATION</p>	JIM'S ALLEY			F.A.P. RTE.	SECTION	COUNTY	TOTAL SHEETS	SHEET NO.
p:\projects\5135901\cadd\dgn\c876830-shr-xssht-1\jmsalley.dgn		DRAWN -	REVISED -		SIDE ROAD CROSS SECTIONS			600	60-(30,31,128)-1	ST. CLAIR/MADISON	399	391
PLOT SCALE = 10.0000' / IN.		CHECKED -	REVISED -		SCALE:	SHEET NO. 112 OF 120 SHEETS	STA. +27.50	TO STA. +75.00	CONTRACT NO. 76830			
PLOT DATE = 8/24/2009		DATE -	REVISED -		[ILLINOIS] FED. AID PROJECT							