


DATE	
BY	
FINAL SURVEY	SURVISED
NOTE BOOK	PLOTTED
NO.	TEMPLATE
	AREAS CHECKED

DATE	
BY	
ORIGINAL SURVEY	SURVISED
NOTE BOOK	PLOTTED
NO.	TEMPLATE
	AREAS CHECKED

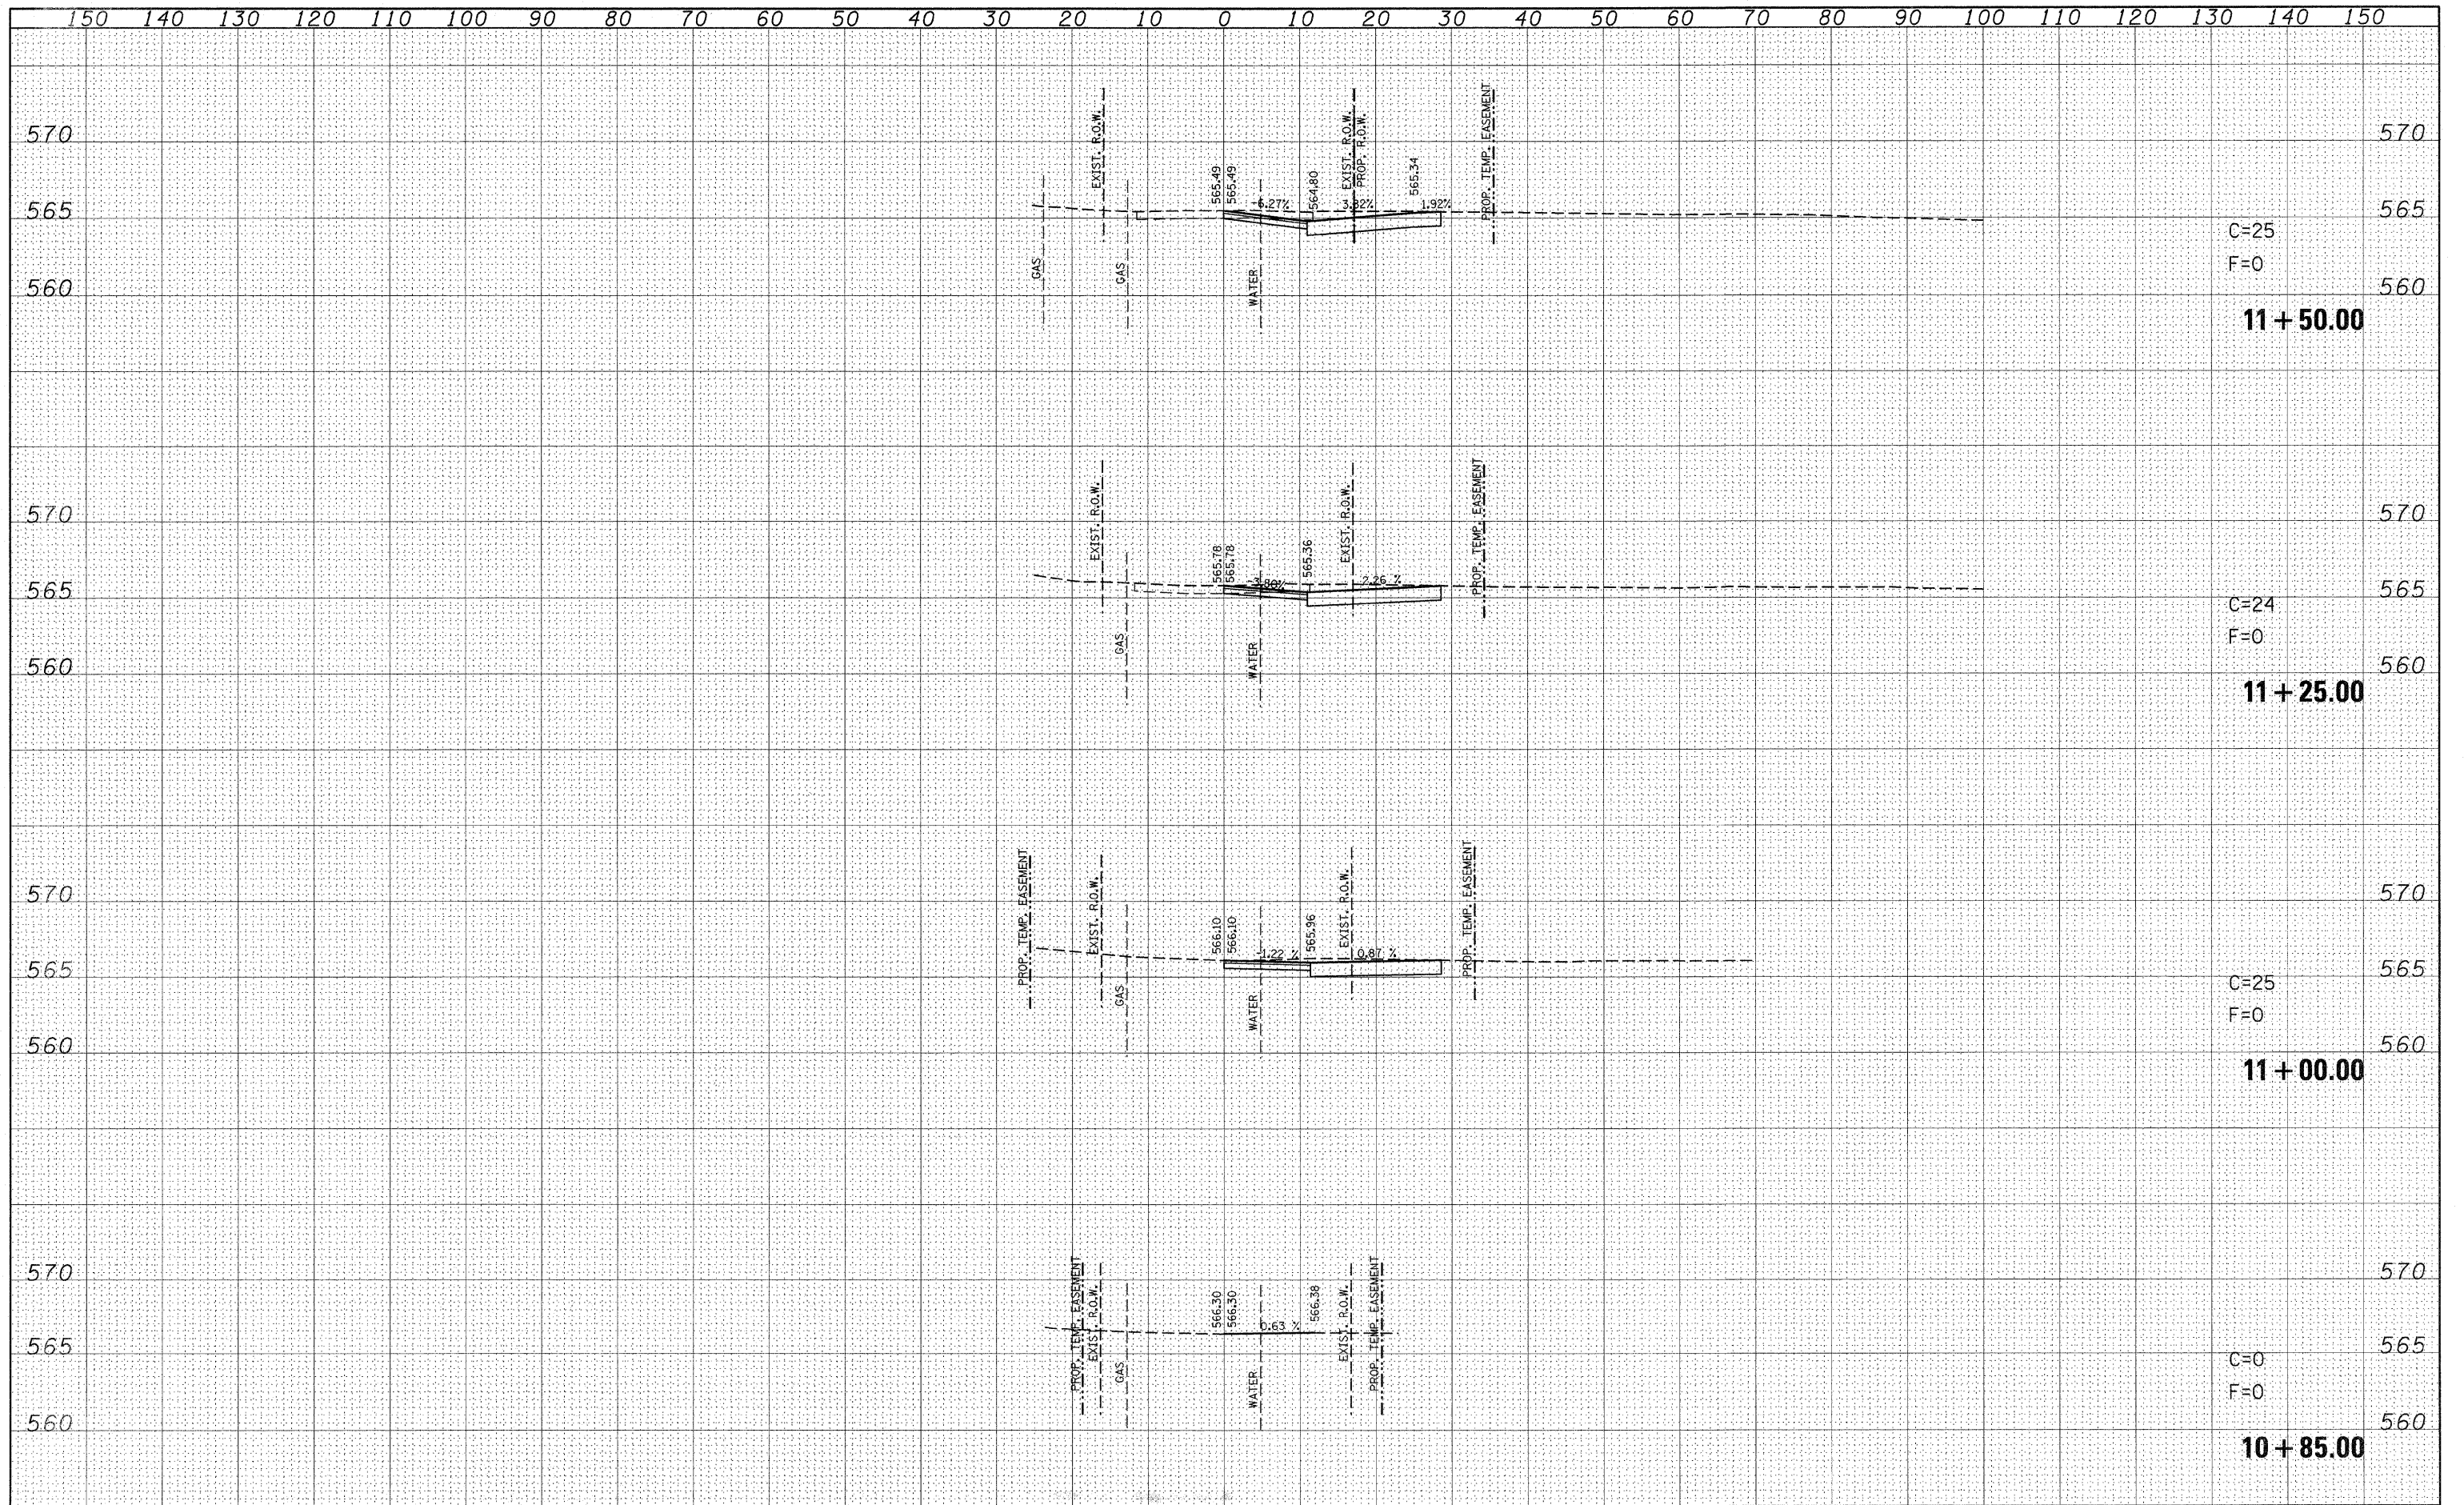

FILE NAME = P:\Projects\513501\CADD\GN\d876838-shr-xssht-11ey15602.dgn	USER NAME = default	DESIGNED -	REVISED -	STATE OF ILLINOIS DEPARTMENT OF TRANSPORTATION	Rev.	ALLEY @ IL 159 STA 156+02 SIDE ROAD CROSS SECTIONS		F.A.P. RTE. 600	SECTION 60-(30,31,128)-1	COUNTY ST. CLAIR/MADISON	TOTAL SHEETS 399	SHEET NO. 398
PLOT SCALE = 10.0000' / IN.	PLOT DATE = 12/17/2009	DRAWN -	REVISED -		SCALE:	SHEET NO. 119 OF 120 SHEETS	STA. 11+20.00	TO STA. 11+72.50	CONTRACT NO. 76830		ILLINOIS FED. AID PROJECT	
		CHECKED -	REVISED -									
		DATE -	REVISED -									