


- LEGEND
- ① EXISTING PORTLAND CEMENT CONCRETE PAVEMENT - 10"
 - ② EXISTING SUB-BASE GRANULAR MATERIAL, TYPE A - 6"
 - ③ EXISTING BITUMINOUS CONCRETE SURFACE COURSE, SUB-CLASS I-11 (SHOULDERS) - 1 1/2 "
 - ④ EXISTING BITUMINOUS CONCRETE BINDER COURSE (SHOULDERS) - 1 1/2 "
 - ⑤ EXISTING STABILIZED SHOULDERS
 - ⑥ EXISTING COMBINATION CONCRETE CURB AND GUTTER, TYPE B-9.06
 - ⑦ EXISTING PORTLAND CEMENT CONCRETE MEDIAN SURFACE - 4"
 - ⑧ PROPOSED HMA SURFACE COURSE - 1 1/2 "
 - ⑨ PROPOSED LEVELING BINDER - 1"
 - ⑩ PROPOSED HMA BINDER COURSE - VARIES FROM 1.25" TO 36.2"
 - ⑪ PROPOSED HMA BASE COURSE - 11"
 - ⑫ PROPOSED HMA BASE COURSE - 10"
 - ⑬ PROPOSED HMA SHOULDER
 - ⑭ PROPOSED COMBINATION CURB AND GUTTER, TYPE B-9.06
 - ⑮ PROPOSED CONCRETE MEDIAN SURFACE - 4"
 - ⑯ PROPOSED GUARDRAIL
 - ⑰ PROPOSED AGGREGATE WEDGE SHOULDER, TYPE B
 - ⑱ PROPOSED PAVED SHOULDER REMOVAL
 - ⑲ PROPOSED PAVEMENT REMOVAL (AFTER STAGE CONSTRUCTION)

GUARDRAIL:
 STA 126+00 TO STA 127+20
 ALSO ON RAMP

PROPOSED SUPERELEVATED TYPICAL SECTION
 STA 117+55.54 TO STA 127+20


* * HMA BASE COURSE - 11" AND PAVED SHOULDER REMOVAL END AT STA 119+00.
 HMA SHOULDER FROM STA 119+00 TO STA 127+20

* * * HMA BASE COURSE - 10" ENDS AT STA 119+00

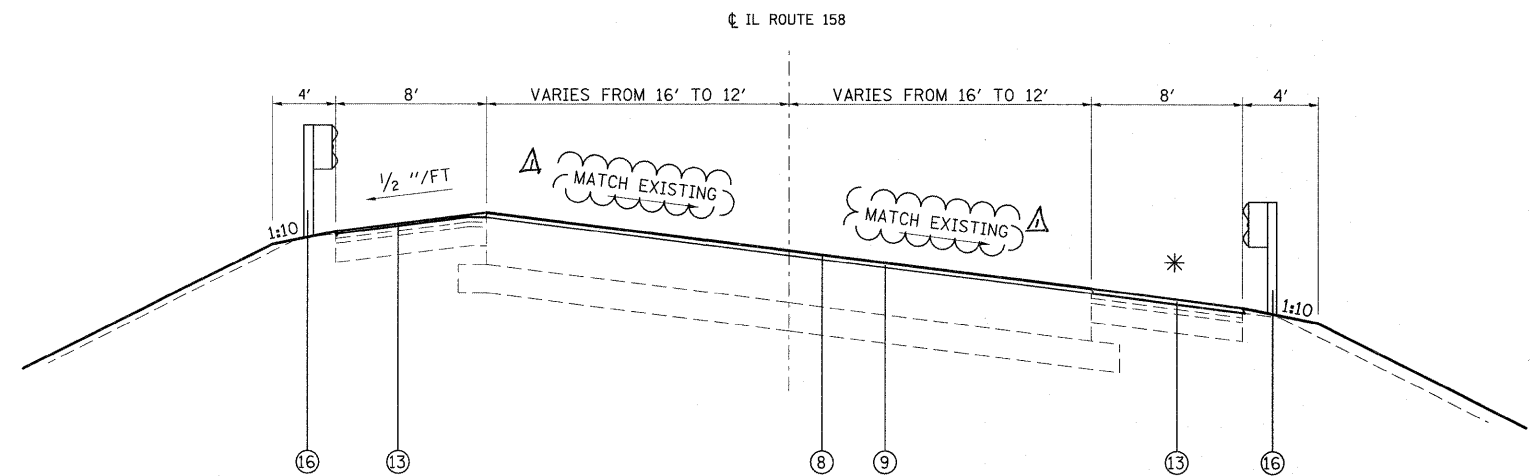

PROPOSED SUPERELEVATED TYPICAL SECTION
 STA 127+20 TO STA 129+21.79
 STA 129+27.56 TO STA 140+00

GUARDRAIL:
 STA 127+20 TO STA 128+72

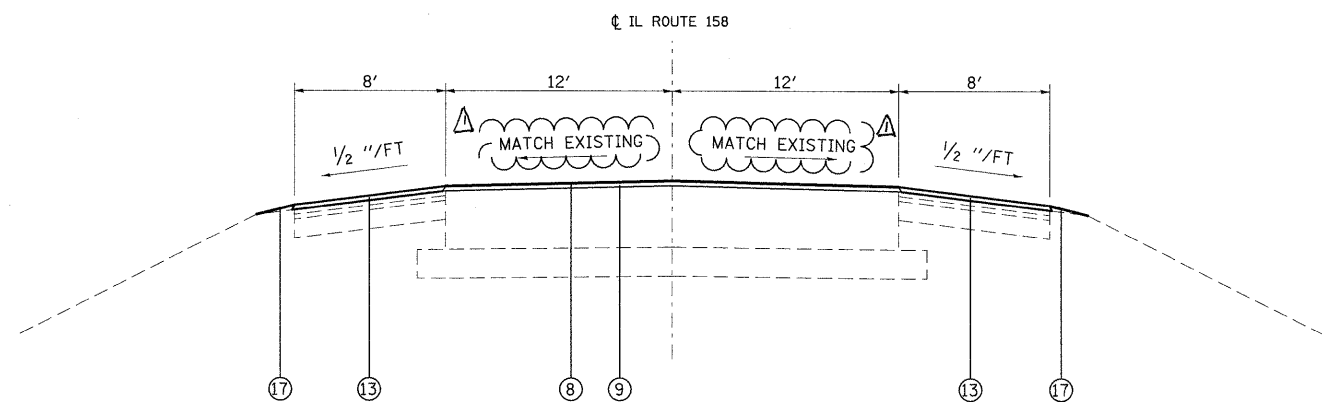

PROPOSED TANGENT TYPICAL SECTION
 STA 129+21.79 TO STA 129+27.59
 STA 140+00 TO STA 141+66.85

| | | | | | | | | | | | | |
|--|---------------------|------------|-----------|---|---|--|--|--------------------|---------|--------|--------------|-----------|
| FILE NAME = | USER NAME = owerb.j | DESIGNED - | REVISED - | STATE OF ILLINOIS DEPARTMENT OF TRANSPORTATION | PROPOSED TYPICAL SECTIONS | | | F.A.P. RTE. | SECTION | COUNTY | TOTAL SHEETS | SHEET NO. |
| cs:\pw\work\p1\dot\owenb.j\dms52558\p1\000026a.dgn | | DRAWN - | REVISED - | | | | | 809 | 67-1HBR | MONROE | 144 | 10 |
| PLOT SCALE = 50.0000' / IN. | | CHECKED - | REVISED - | | SCALE: SHEET NO. OF SHEETS STA. TO STA. | | | CONTRACT NO. 76977 | | | | |
| PLOT DATE = 2/5/2010 | | DATE - | REVISED - | | FED. ROAD DIST. NO. ILLINOIS FED. AID PROJECT | | | | | | | |

Rev. 2-11-10