




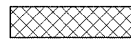



LEGEND

-  IMPACT ATTENUATOR
-  TEMPORARY CONCRETE BARRIER
-  BARRELS WITH STEADY BURNING LIGHT
-  TEMPORARY BRIDGE TRAFFIC SIGNALS
-  TYPE III BARRICADE
-  DIRECTION INDICATOR BARRICADE WITH STEADY BURNING MONODIRECTIONAL LIGHT

 


DATE	BY
DATE	BY
DATE	BY
DATE	BY

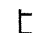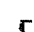DATE	BY
DATE	BY
DATE	BY
DATE	BY

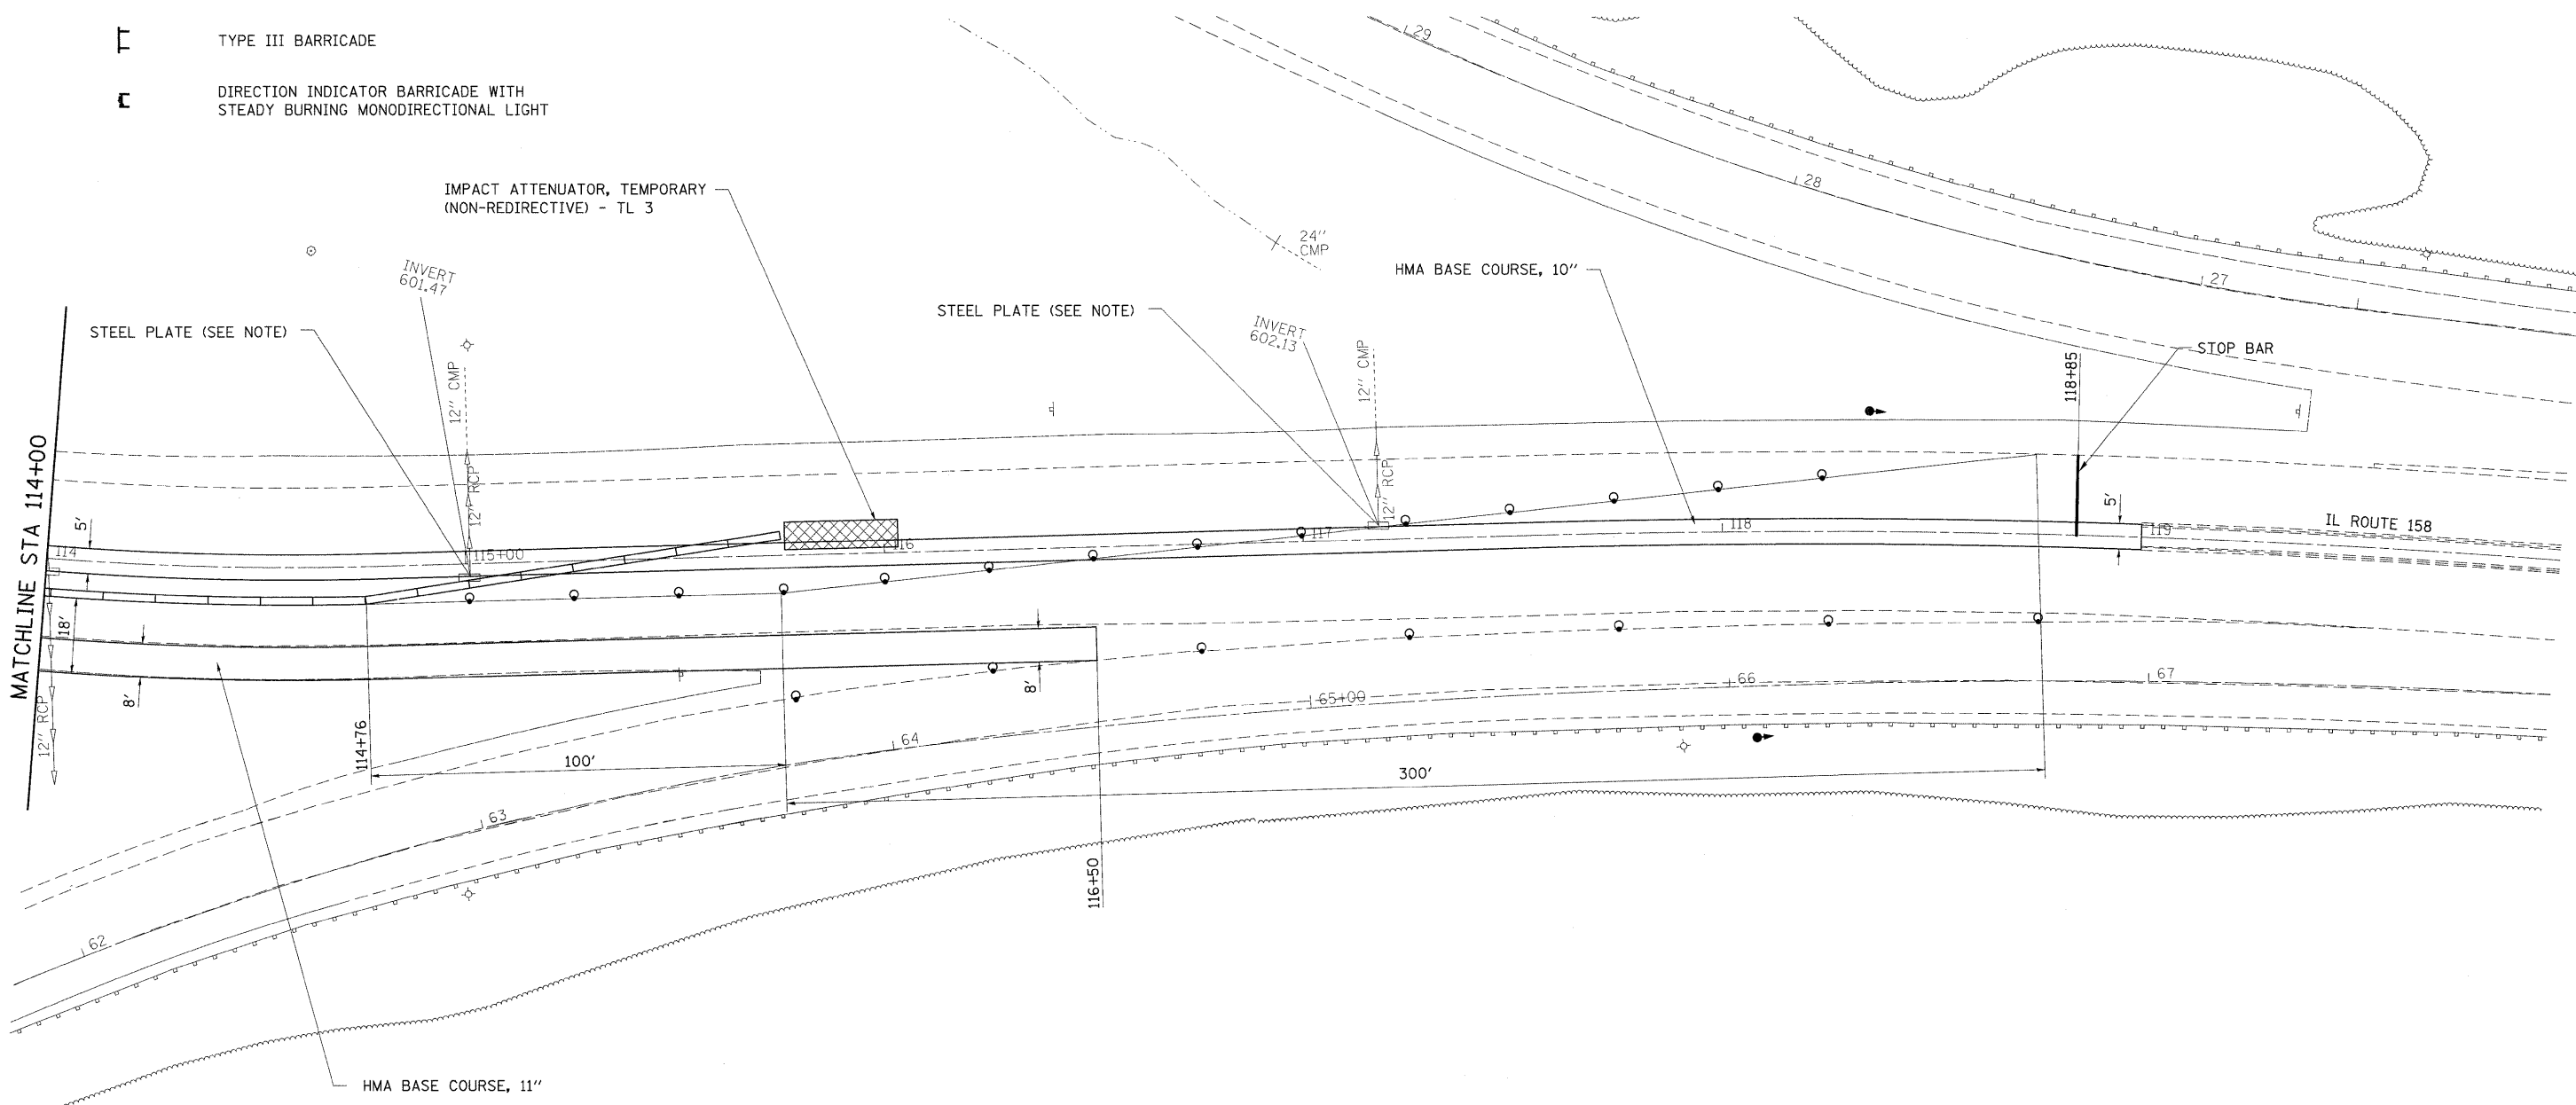

NOTE:

PLACE STEEL PLATE OVER INLETS IN CONFLICT WITH STAGE CONSTRUCTION. THE COST OF THIS STEEL PLATE SHALL BE INCLUDED IN THE COST OF "INLETS TO BE ADJUSTED".

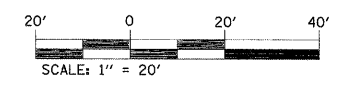

FILE NAME = c:\pwwork\pwwid\owenbj\dms52558\stg0808.dgn	USER NAME = owenbj	DESIGNED -	REVISED -	<b>STATE OF ILLINOIS DEPARTMENT OF TRANSPORTATION</b>	<b>STAGE I CONSTRUCTION</b>				F.A.P. RTE. 809	SECTION 67-1HBR	COUNTY MONROE	TOTAL SHEETS 144	SHEET NO. 30
PLT SCALE = 20.0000' / IN.	PLT DATE = 12/10/2009	DRAWN -	REVISED -		SCALE:	SHEET NO. OF SHEETS STA.	TO STA.	<b>CONTRACT NO. 76977</b>					
		CHECKED -	REVISED -		FED. ROAD DIST. NO. ILLINOIS FED. AID PROJECT								
		DATE -	REVISED -										