


STATE OF ILLINOIS
DEPARTMENT OF TRANSPORTATION

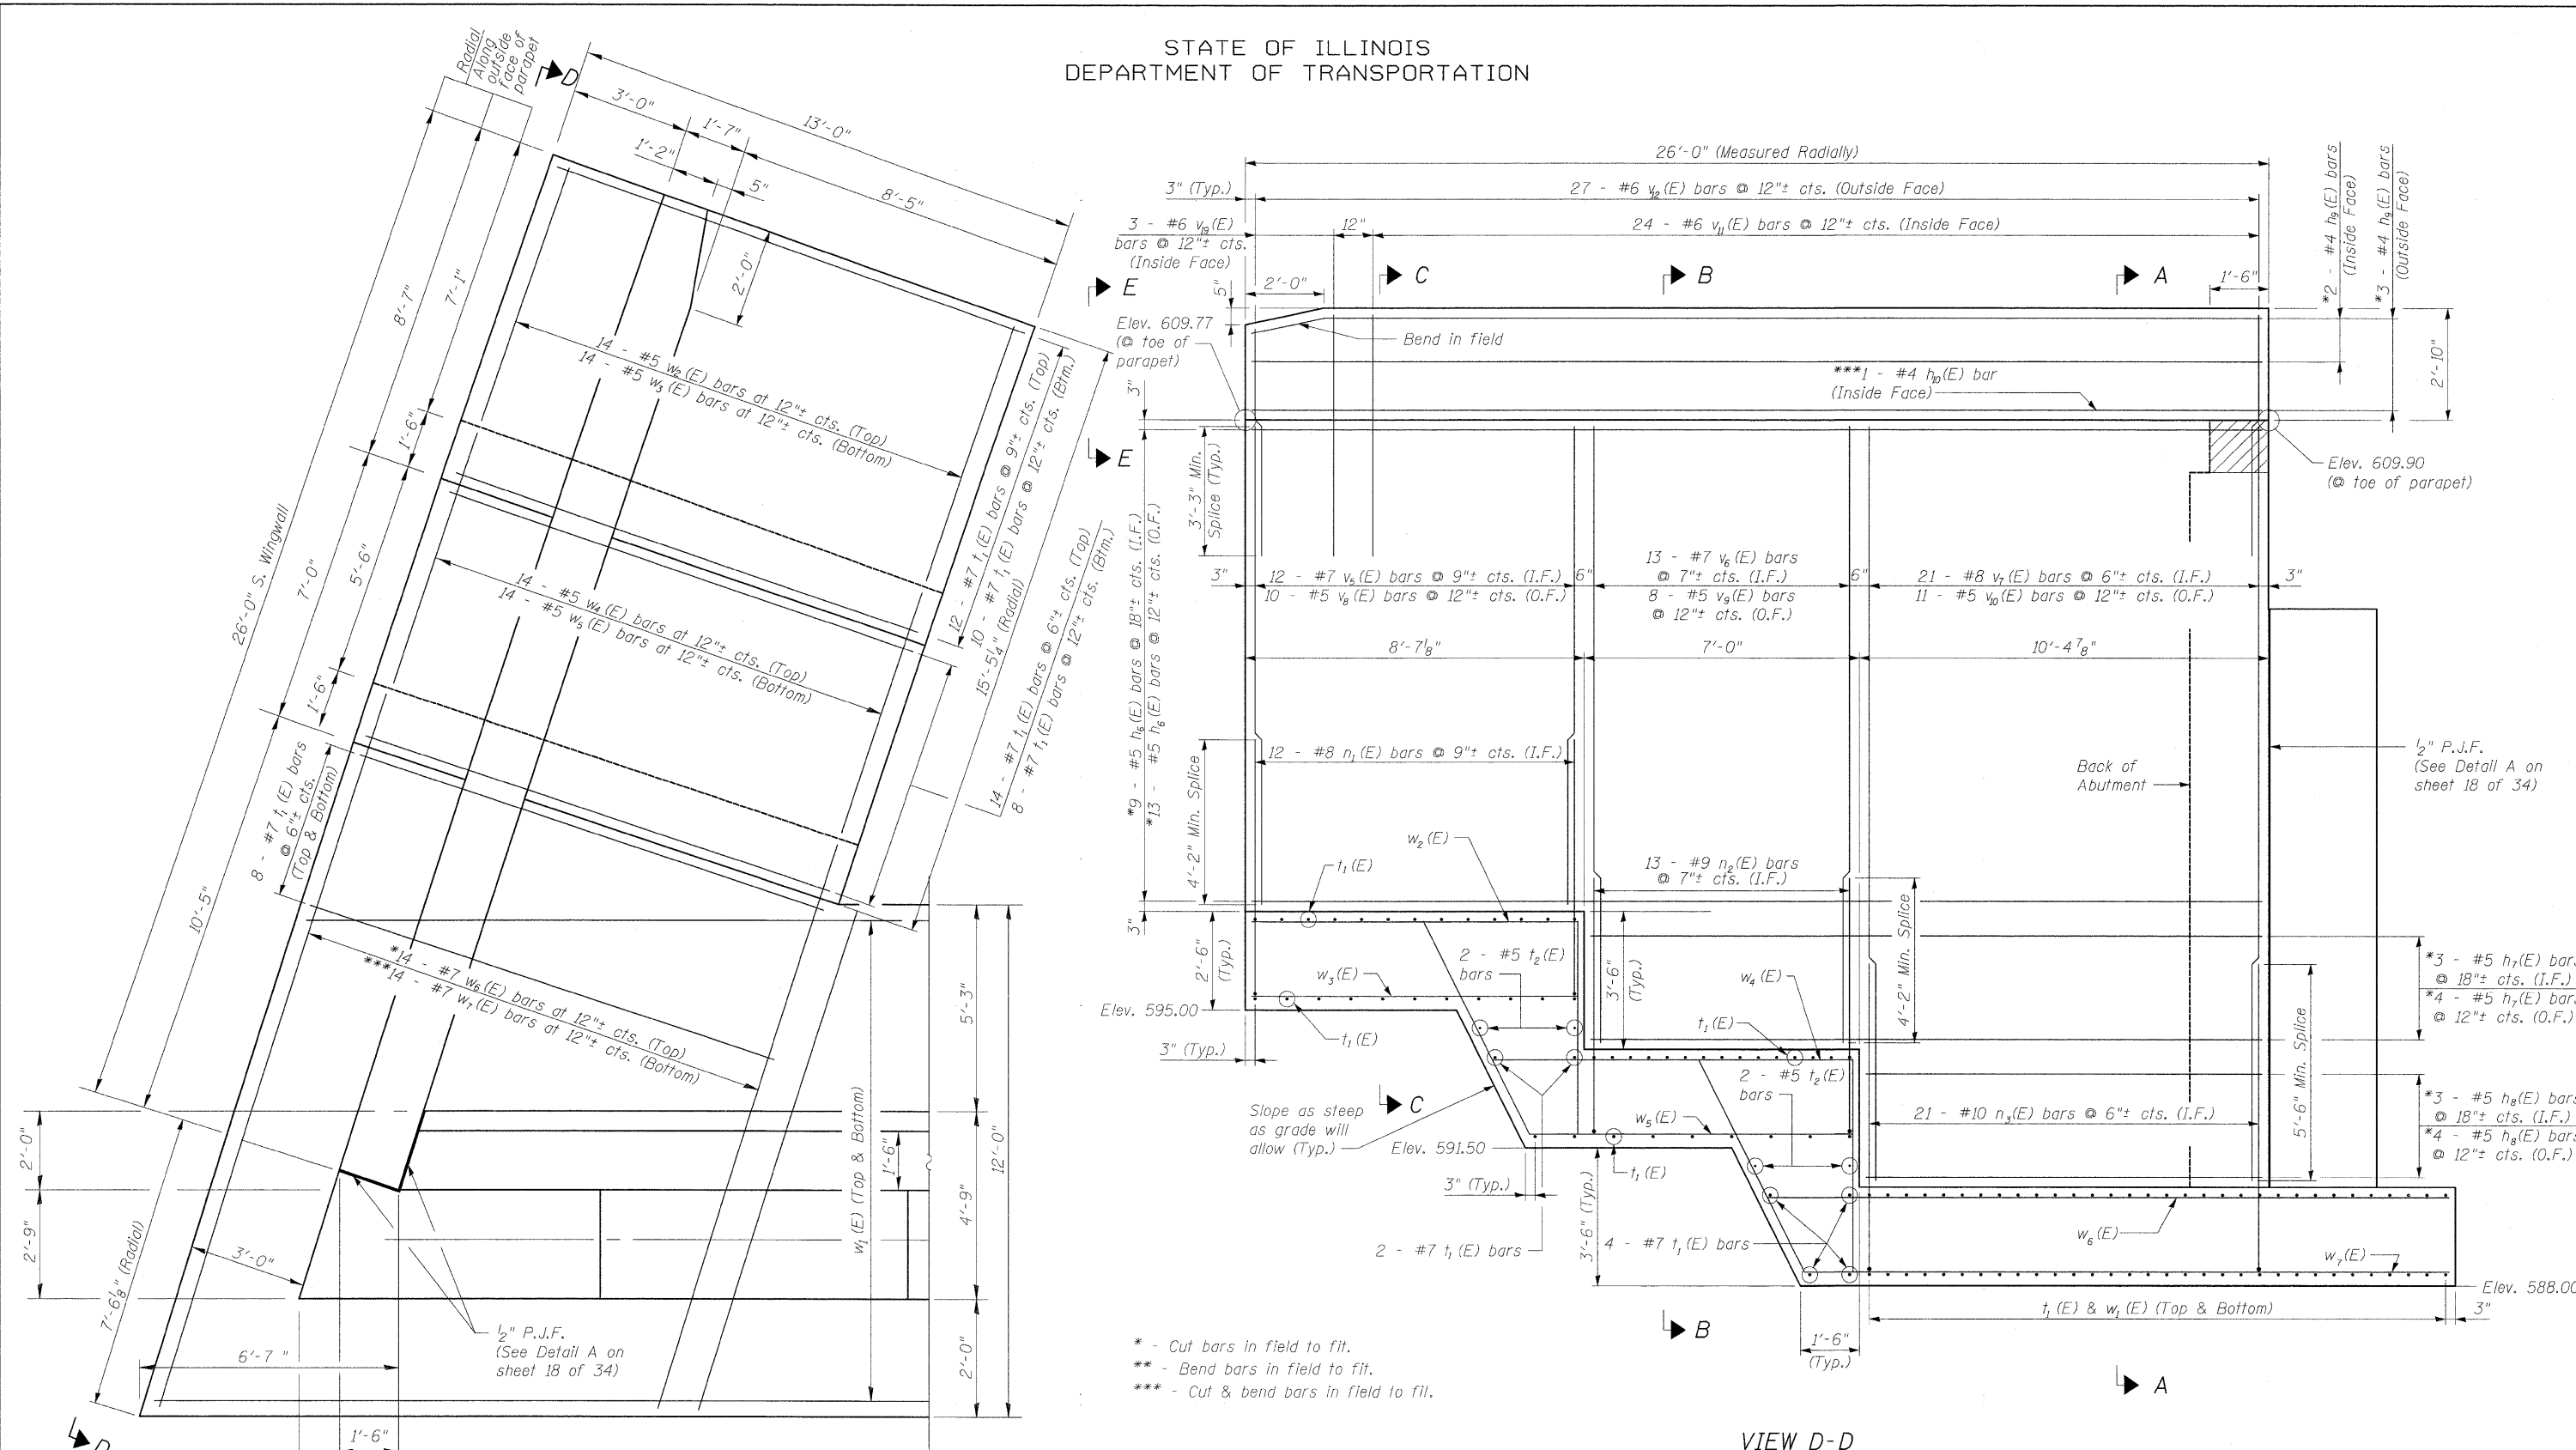

* - Cut bars in field to fit.
** - Bend bars in field to fit.
*** - Cut & bend bars in field to fit.

VIEW D-D

- Notes:
1. Work this sheet with sheets 18, 20 & 22 of 34.
 2. See sheet 20 of 34 for Sections A-A, B-B, C-C & E-E.
 3. I.F. - Inside Face
 4. O.F. - Outside Face
 5. Hatched area to be poured after superstructure forms have been removed. Quantity of concrete included with "Concrete Superstructures"

SOUTHWEST WINGWALL DETAILS I
STRUCTURE NO. 067-0042

| | |
|----------|-------|
| DESIGNED | - CCS |
| CHECKED | - WPM |
| DRAWN | - GAP |
| CHECKED | - CCS |
| 9-28-09 | |



PLAN

| | | | | | |
|---|-------------|---------|--------|--------------|-----------|
| SHEET NO. 19 34 SHEETS | F.A.P. RTE. | SECTION | COUNTY | TOTAL SHEETS | SHEET NO. |
| | 809 | 67-1HBR | Monroe | 144 | 83 |
| CONTRACT NO. 76977 | | | | | |
| FED. ROAD DIST. NO. 7 ILLINOIS FED. AID PROJECT | | | | | |