


NOTE:
 Space reinforcement in cap to miss anchor bolts.
 Min. bar laps = 60 dia unless otherwise noted.
 All edges shall have standard chamfer except footing.
 Four steps monolithically with cap.

STATE OF ILLINOIS
 DEPARTMENT OF PUBLIC WORKS & BUILDINGS
 DIVISION OF HIGHWAYS

PROJECT NO.	FA 4	SECTION	67-IHB	COUNTY	MONROE	SHEET NO.	21	TOTAL SHEETS	13
-------------	------	---------	--------	--------	--------	-----------	----	--------------	----

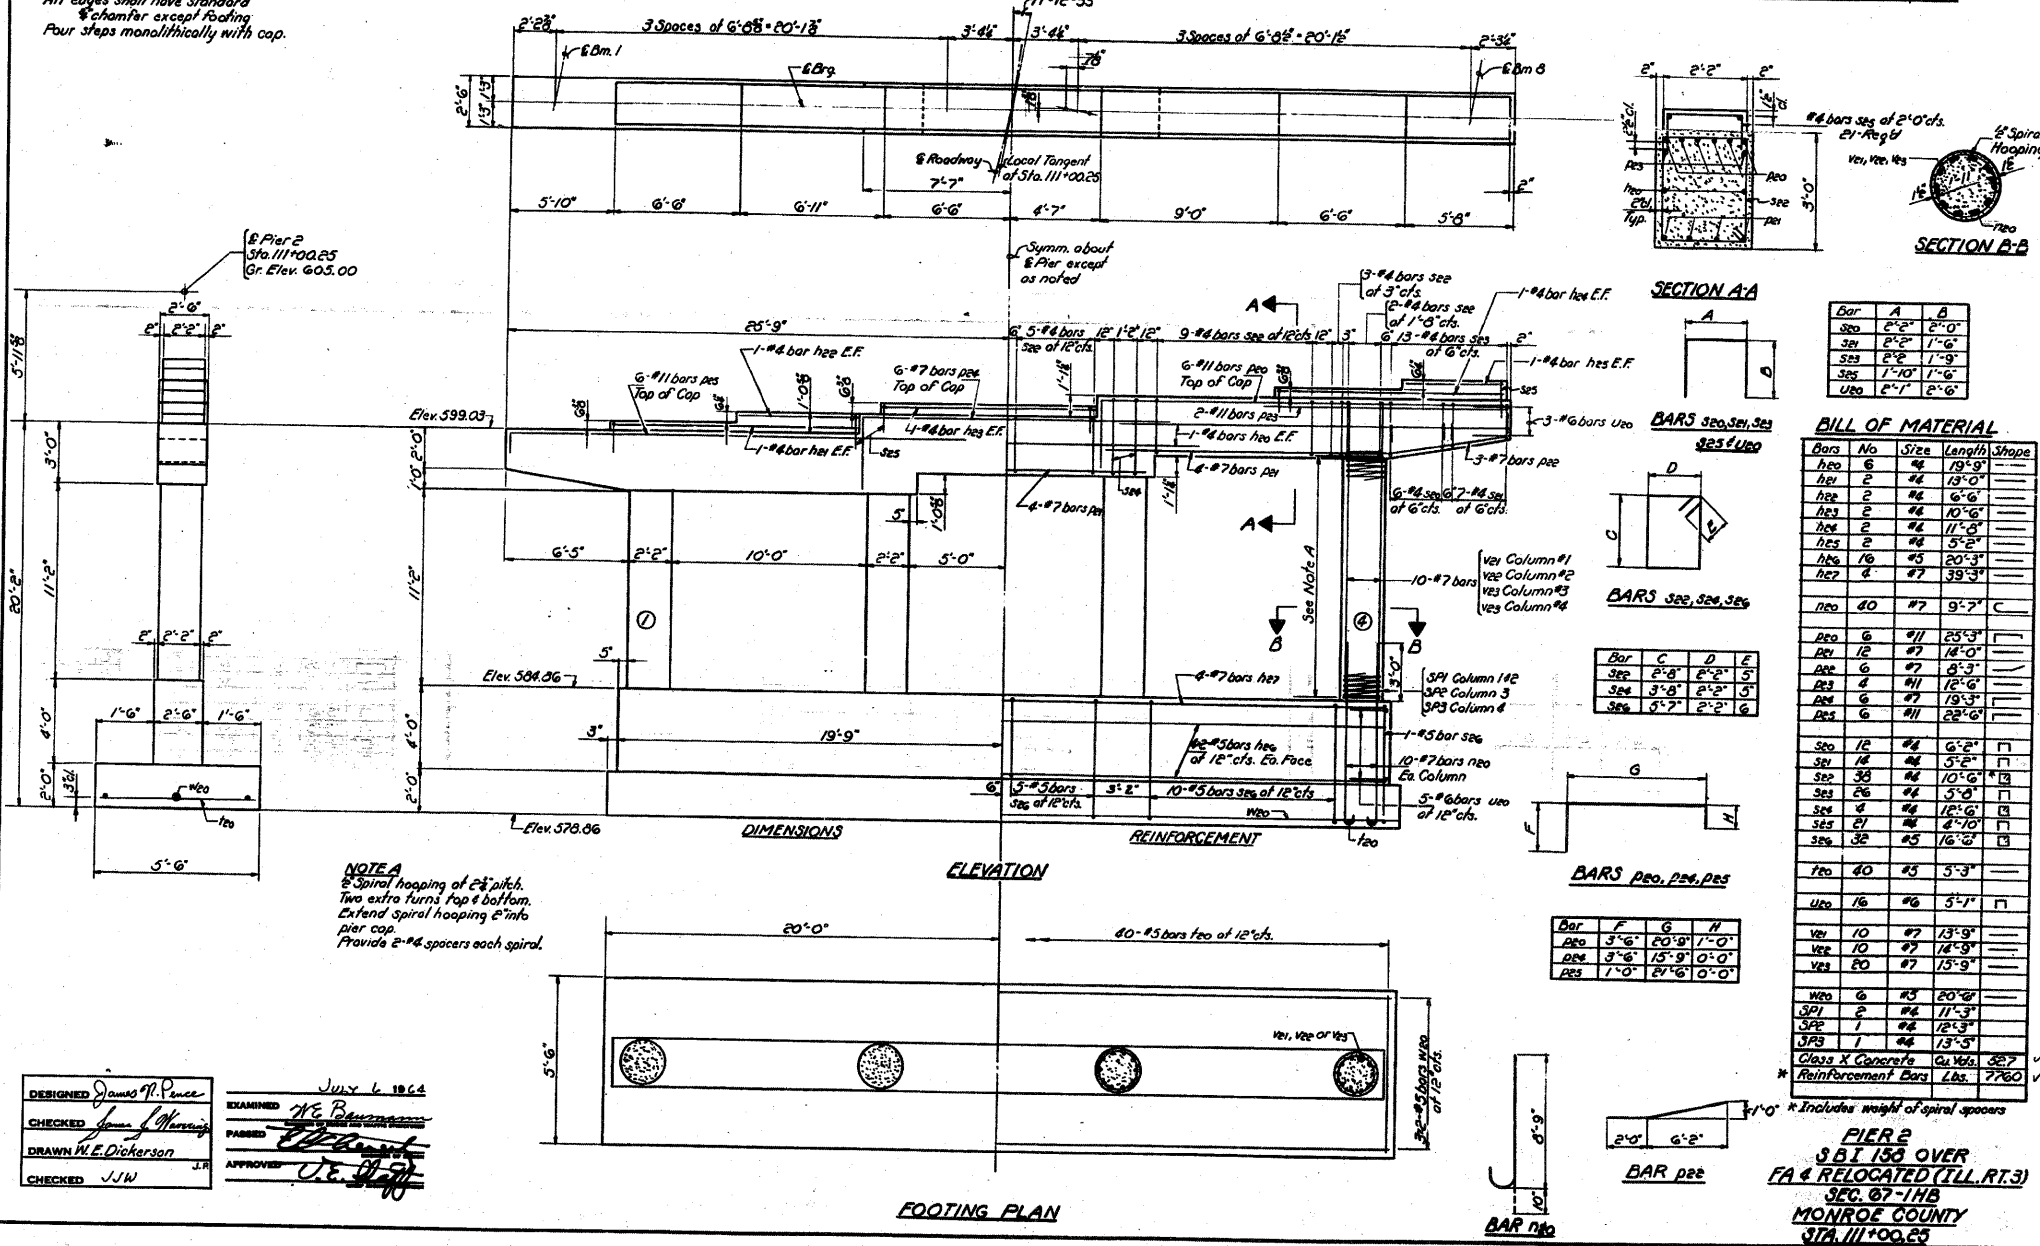

Bar	A	B
320	2'-2"	2'-0"
321	2'-2"	1'-6"
322	2'-2"	1'-9"
323	1'-0"	1'-6"
324	2'-1"	2'-6"

Bars	No	Size	Length	Shape
hco	6	#6	19'-9"	
hev	2	#6	13'-0"	
hez	2	#6	6'-6"	
hes	2	#6	10'-6"	
hes	2	#6	11'-6"	
hes	2	#6	5'-2"	
hes	16	#5	20'-3"	
het	4	#7	39'-3"	
hco	40	#7	9'-7"	C
hco	6	#11	25'-3"	
hco	12	#7	18'-0"	
hco	6	#7	8'-3"	
hco	4	#11	12'-6"	
hco	6	#7	19'-3"	
hco	6	#11	22'-6"	
hco	12	#6	6'-2"	
hco	18	#6	5'-2"	
hco	36	#6	10'-6"	
hco	24	#6	5'-0"	
hco	8	#6	12'-6"	
hco	21	#6	4'-0"	
hco	32	#5	16'-0"	
hco	40	#5	5'-3"	
hco	16	#6	5'-1"	
hco	10	#7	13'-9"	
hco	10	#7	14'-9"	
hco	20	#7	15'-9"	
hco	6	#5	20'-0"	
hco	2	#6	17'-3"	
hco	1	#6	12'-3"	
hco	1	#6	13'-3"	

PIER 2
 SBI 153 OVER
 FA 4 RELOCATED (ILL. RT. 3)
 SEC. 67-1HB
 MONROE COUNTY
 STA. 111+00.25

FOR INFORMATION ONLY