


BY _____ DATE _____
 SURVEYED _____
 CHECKED _____
 TEMPLATE _____
 AREAS _____
 AREAS CHECKED _____
 NO. _____

BY _____ DATE _____
 SURVEYED _____
 CHECKED _____
 TEMPLATE _____
 AREAS _____
 AREAS CHECKED _____
 NO. _____

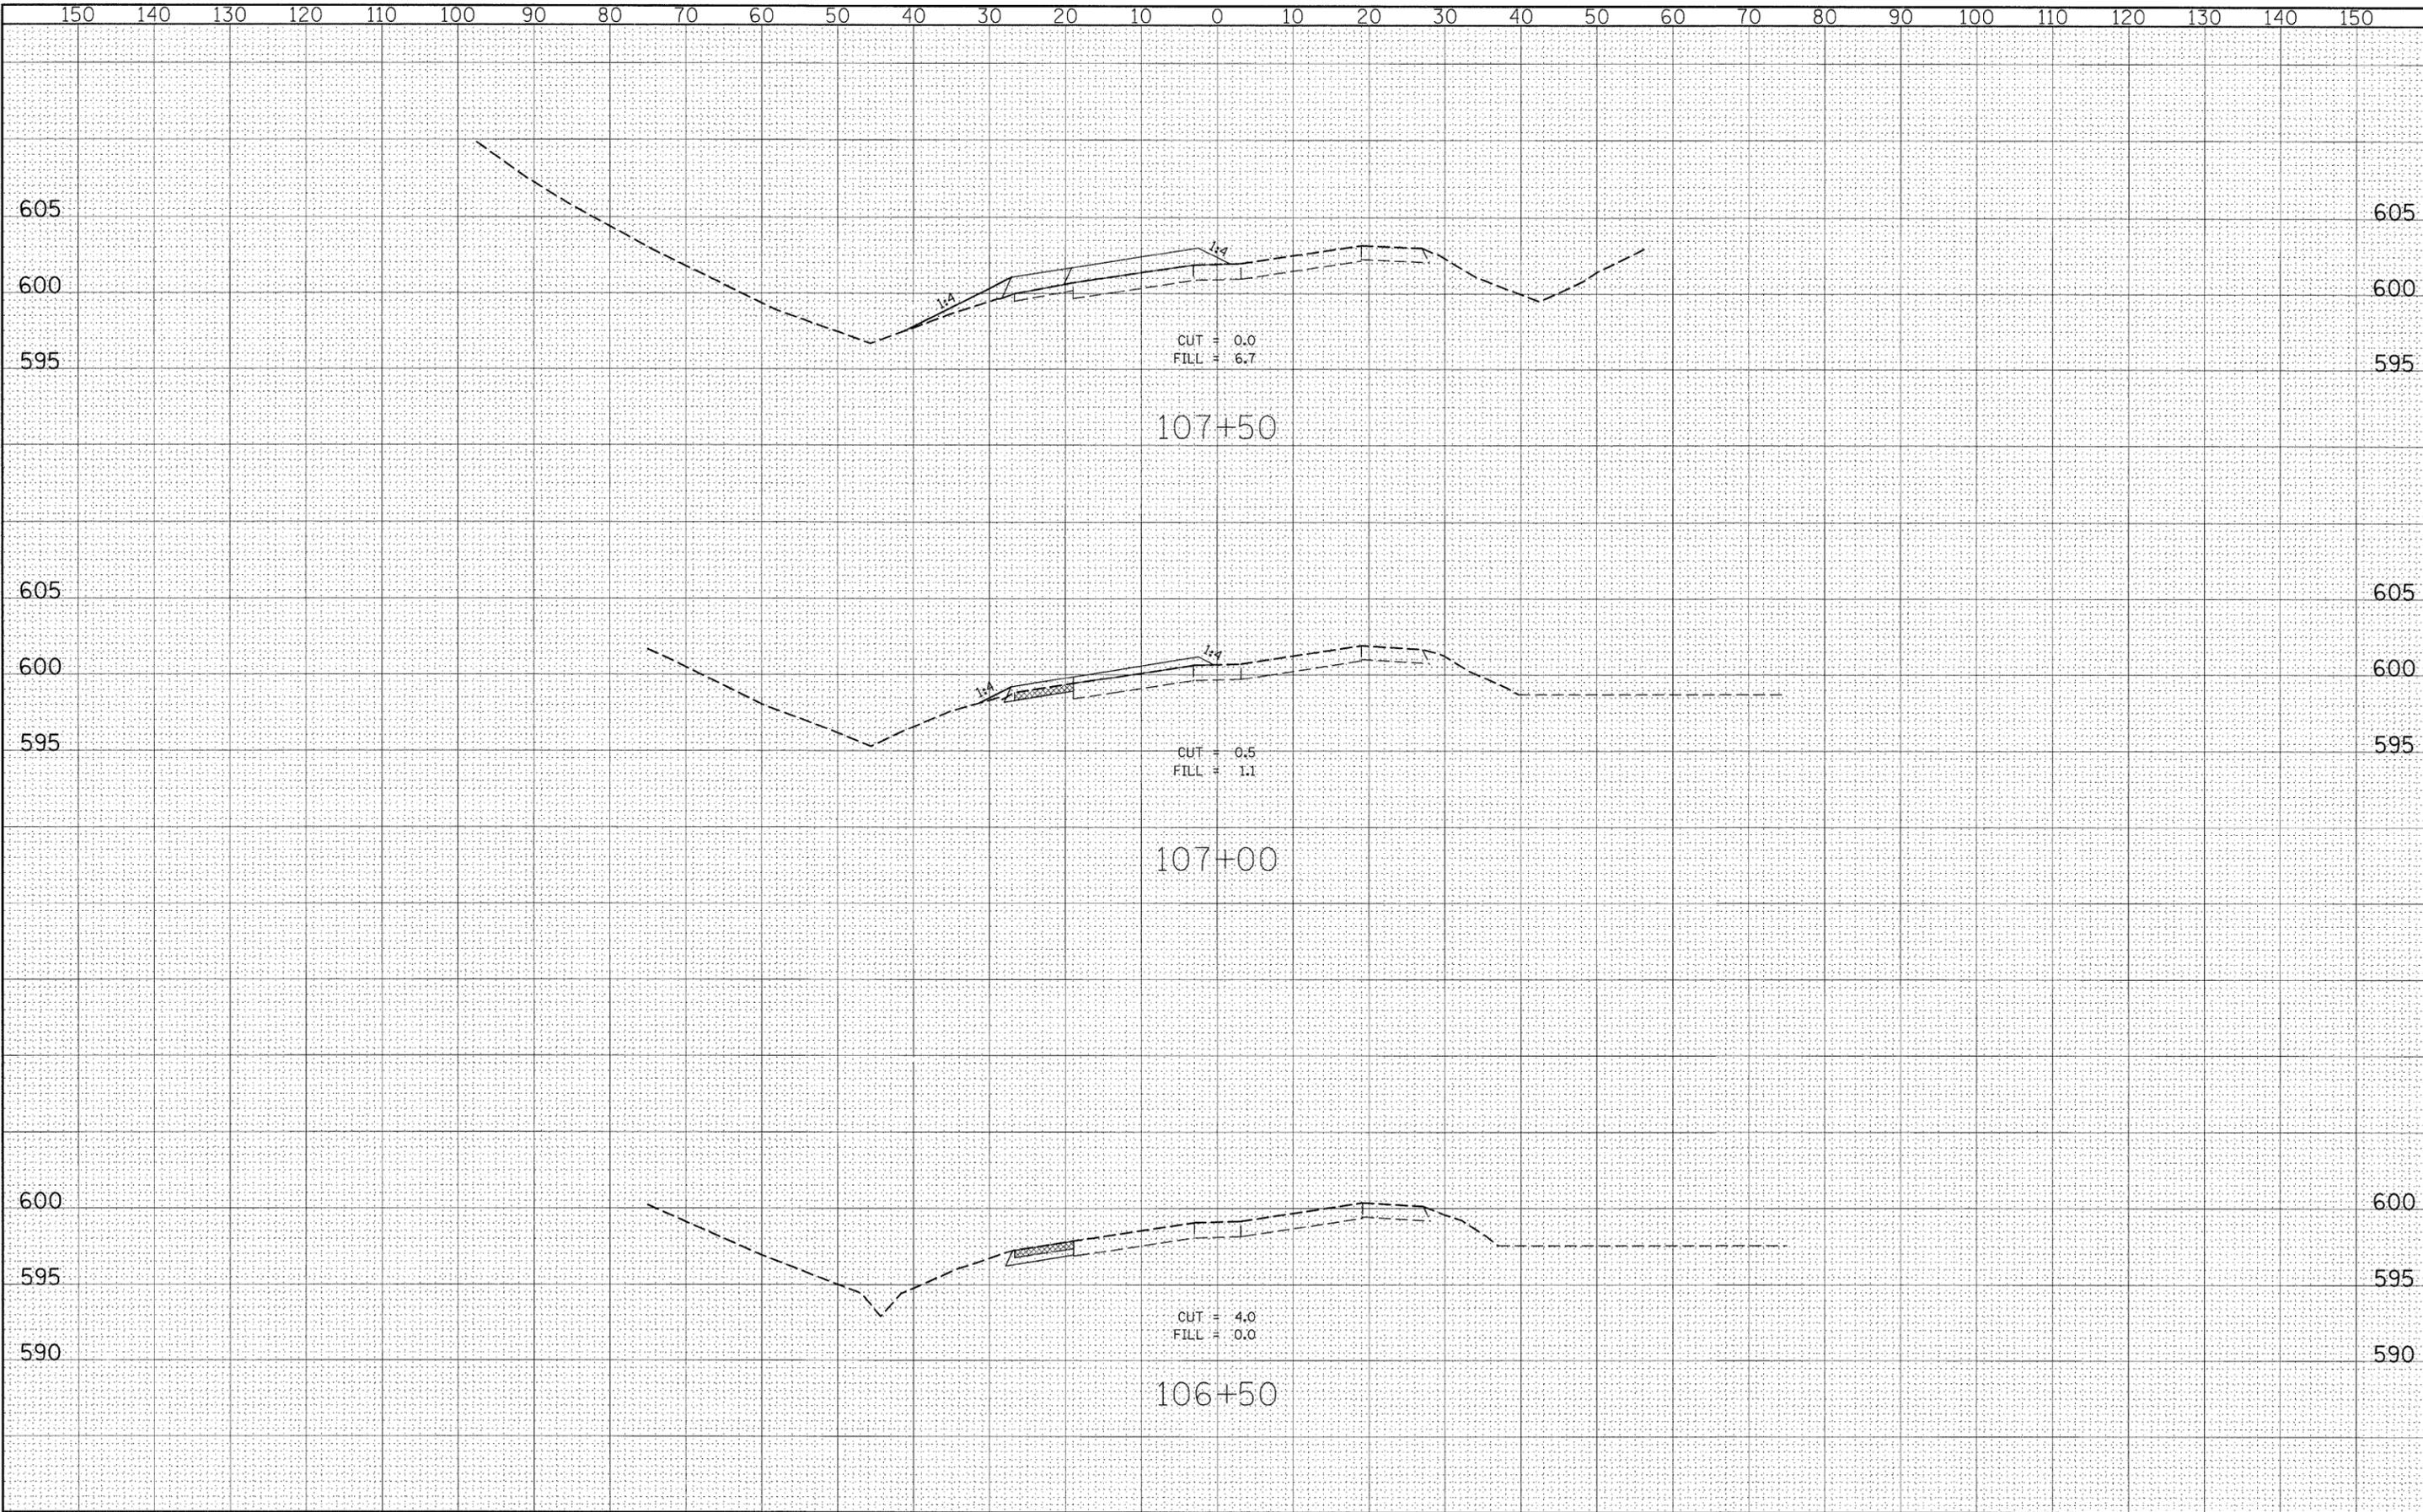

FILE NAME = _____
 #FILE# _____

USER NAME = #USER# _____
 PLOT SCALE = #SCALE# _____
 PLOT DATE = #DATE# _____

DESIGNED - _____
 DRAWN - _____
 CHECKED - _____
 DATE - _____

REVISED - _____
 REVISED - _____
 REVISED - _____
 REVISED - _____

**STATE OF ILLINOIS
 DEPARTMENT OF TRANSPORTATION**

STAGE I CROSS SECTIONS

SCALE: _____ SHEET NO. 3 OF 9 SHEETS STA. 106+50.00 TO STA. 107+50.00

| F.A.P. RTE. | SECTION | COUNTY | TOTAL SHEETS | SHEET NO. |
|---------------------|---------|---------------------------|--------------|-----------|
| 809 | 67-1HBR | MONROE | 144 | 118 |
| CONTRACT NO. 76977 | | | | |
| FED. ROAD DIST. NO. | | ILLINOIS FED. AID PROJECT | | |