


FINAL SURVEY
 SURVEYED BY: _____ DATE: _____
 PLOTTED BY: _____
 NOTE BOOK NO. _____
 TEMPLATE AREAS CHECKED _____

ORIGINAL SURVEY
 SURVEYED BY: _____ DATE: _____
 PLOTTED BY: _____
 NOTE BOOK NO. _____
 TEMPLATE AREAS CHECKED _____

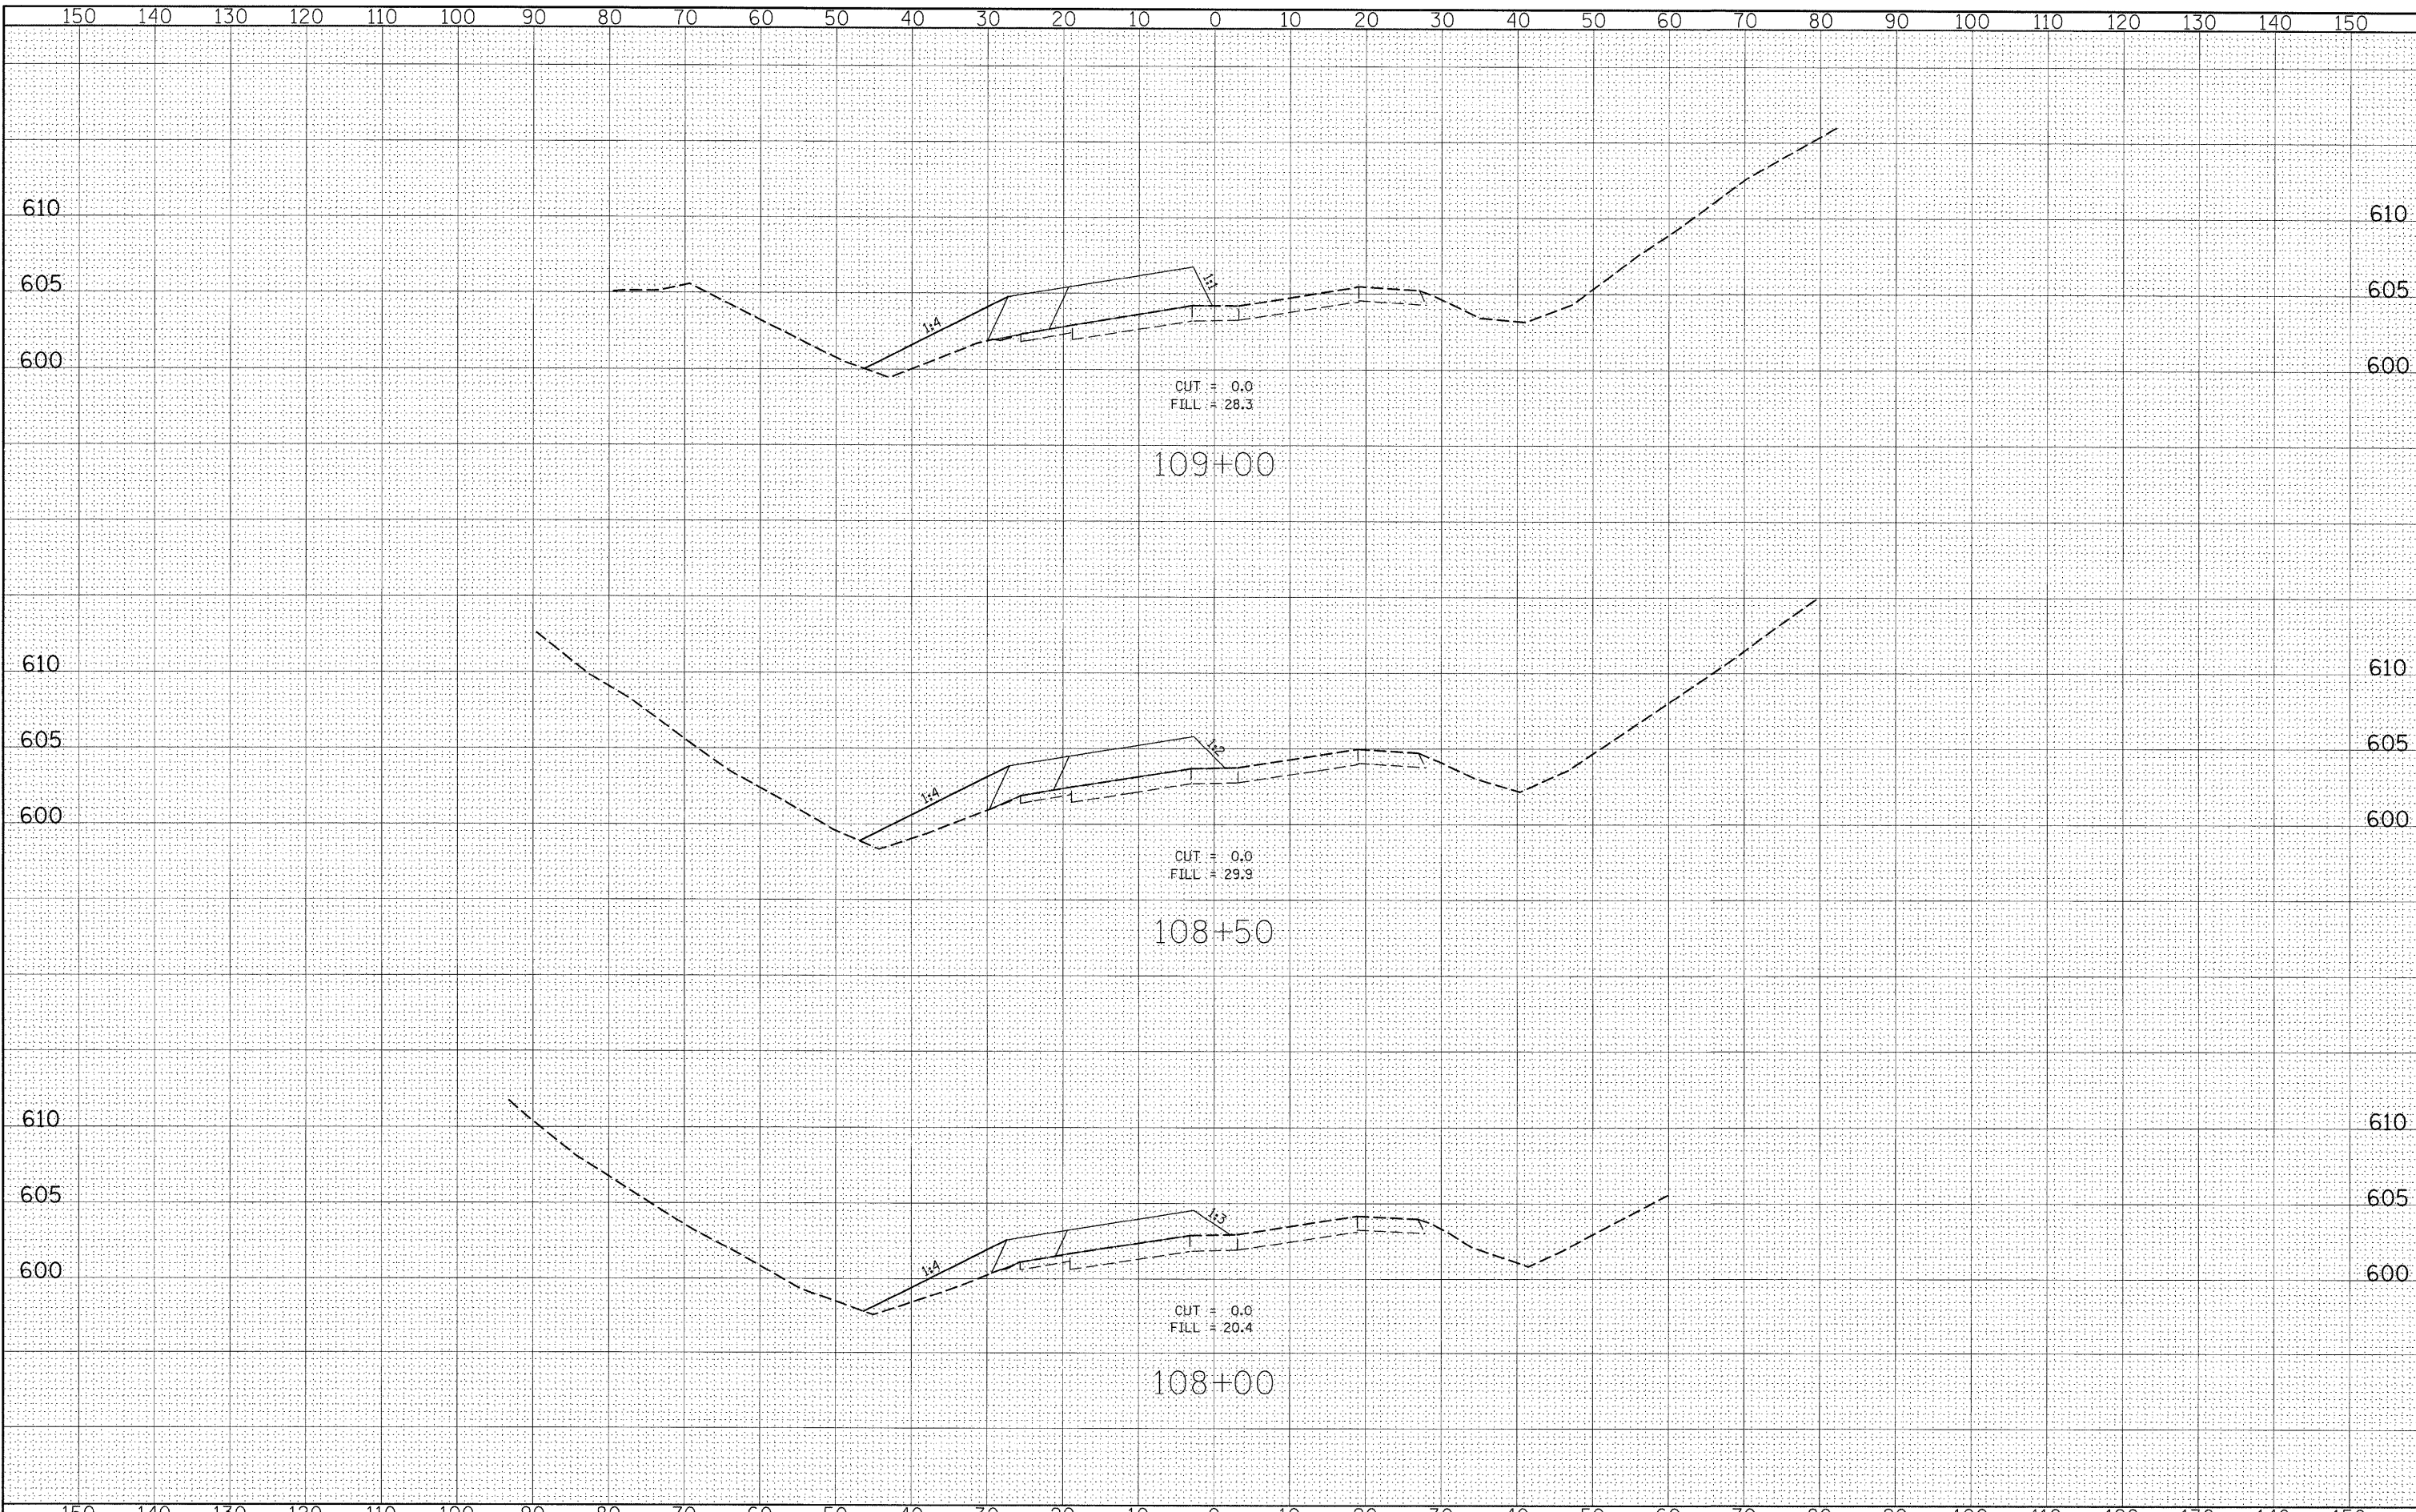

FILE NAME =	USER NAME = *USER*	DESIGNED -	REVISED -	STATE OF ILLINOIS DEPARTMENT OF TRANSPORTATION	STAGE I CROSS SECTIONS			F.A.P. RTE. 809	SECTION 67-1HBR	COUNTY MONROE	TOTAL SHEETS 144	SHEET NO. 119
#FILE#		DRAWN -	REVISED -		SCALE:	SHEET NO. 4 OF 9 SHEETS	STA. 108+00.00	TO STA. 109+00.00	CONTRACT NO. 76977			
		CHECKED -	REVISED -		FED. ROAD DIST. NO. ILLINOIS FED. AID PROJECT							
		DATE -	REVISED -									