


BY	DATE
SURVEYED	
REVISION	
TEMPLATE	
AREAS	
AREAS CHECKED	
NO.	

BY	DATE
SURVEYED	
REVISION	
TEMPLATE	
AREAS	
AREAS CHECKED	
NO.	

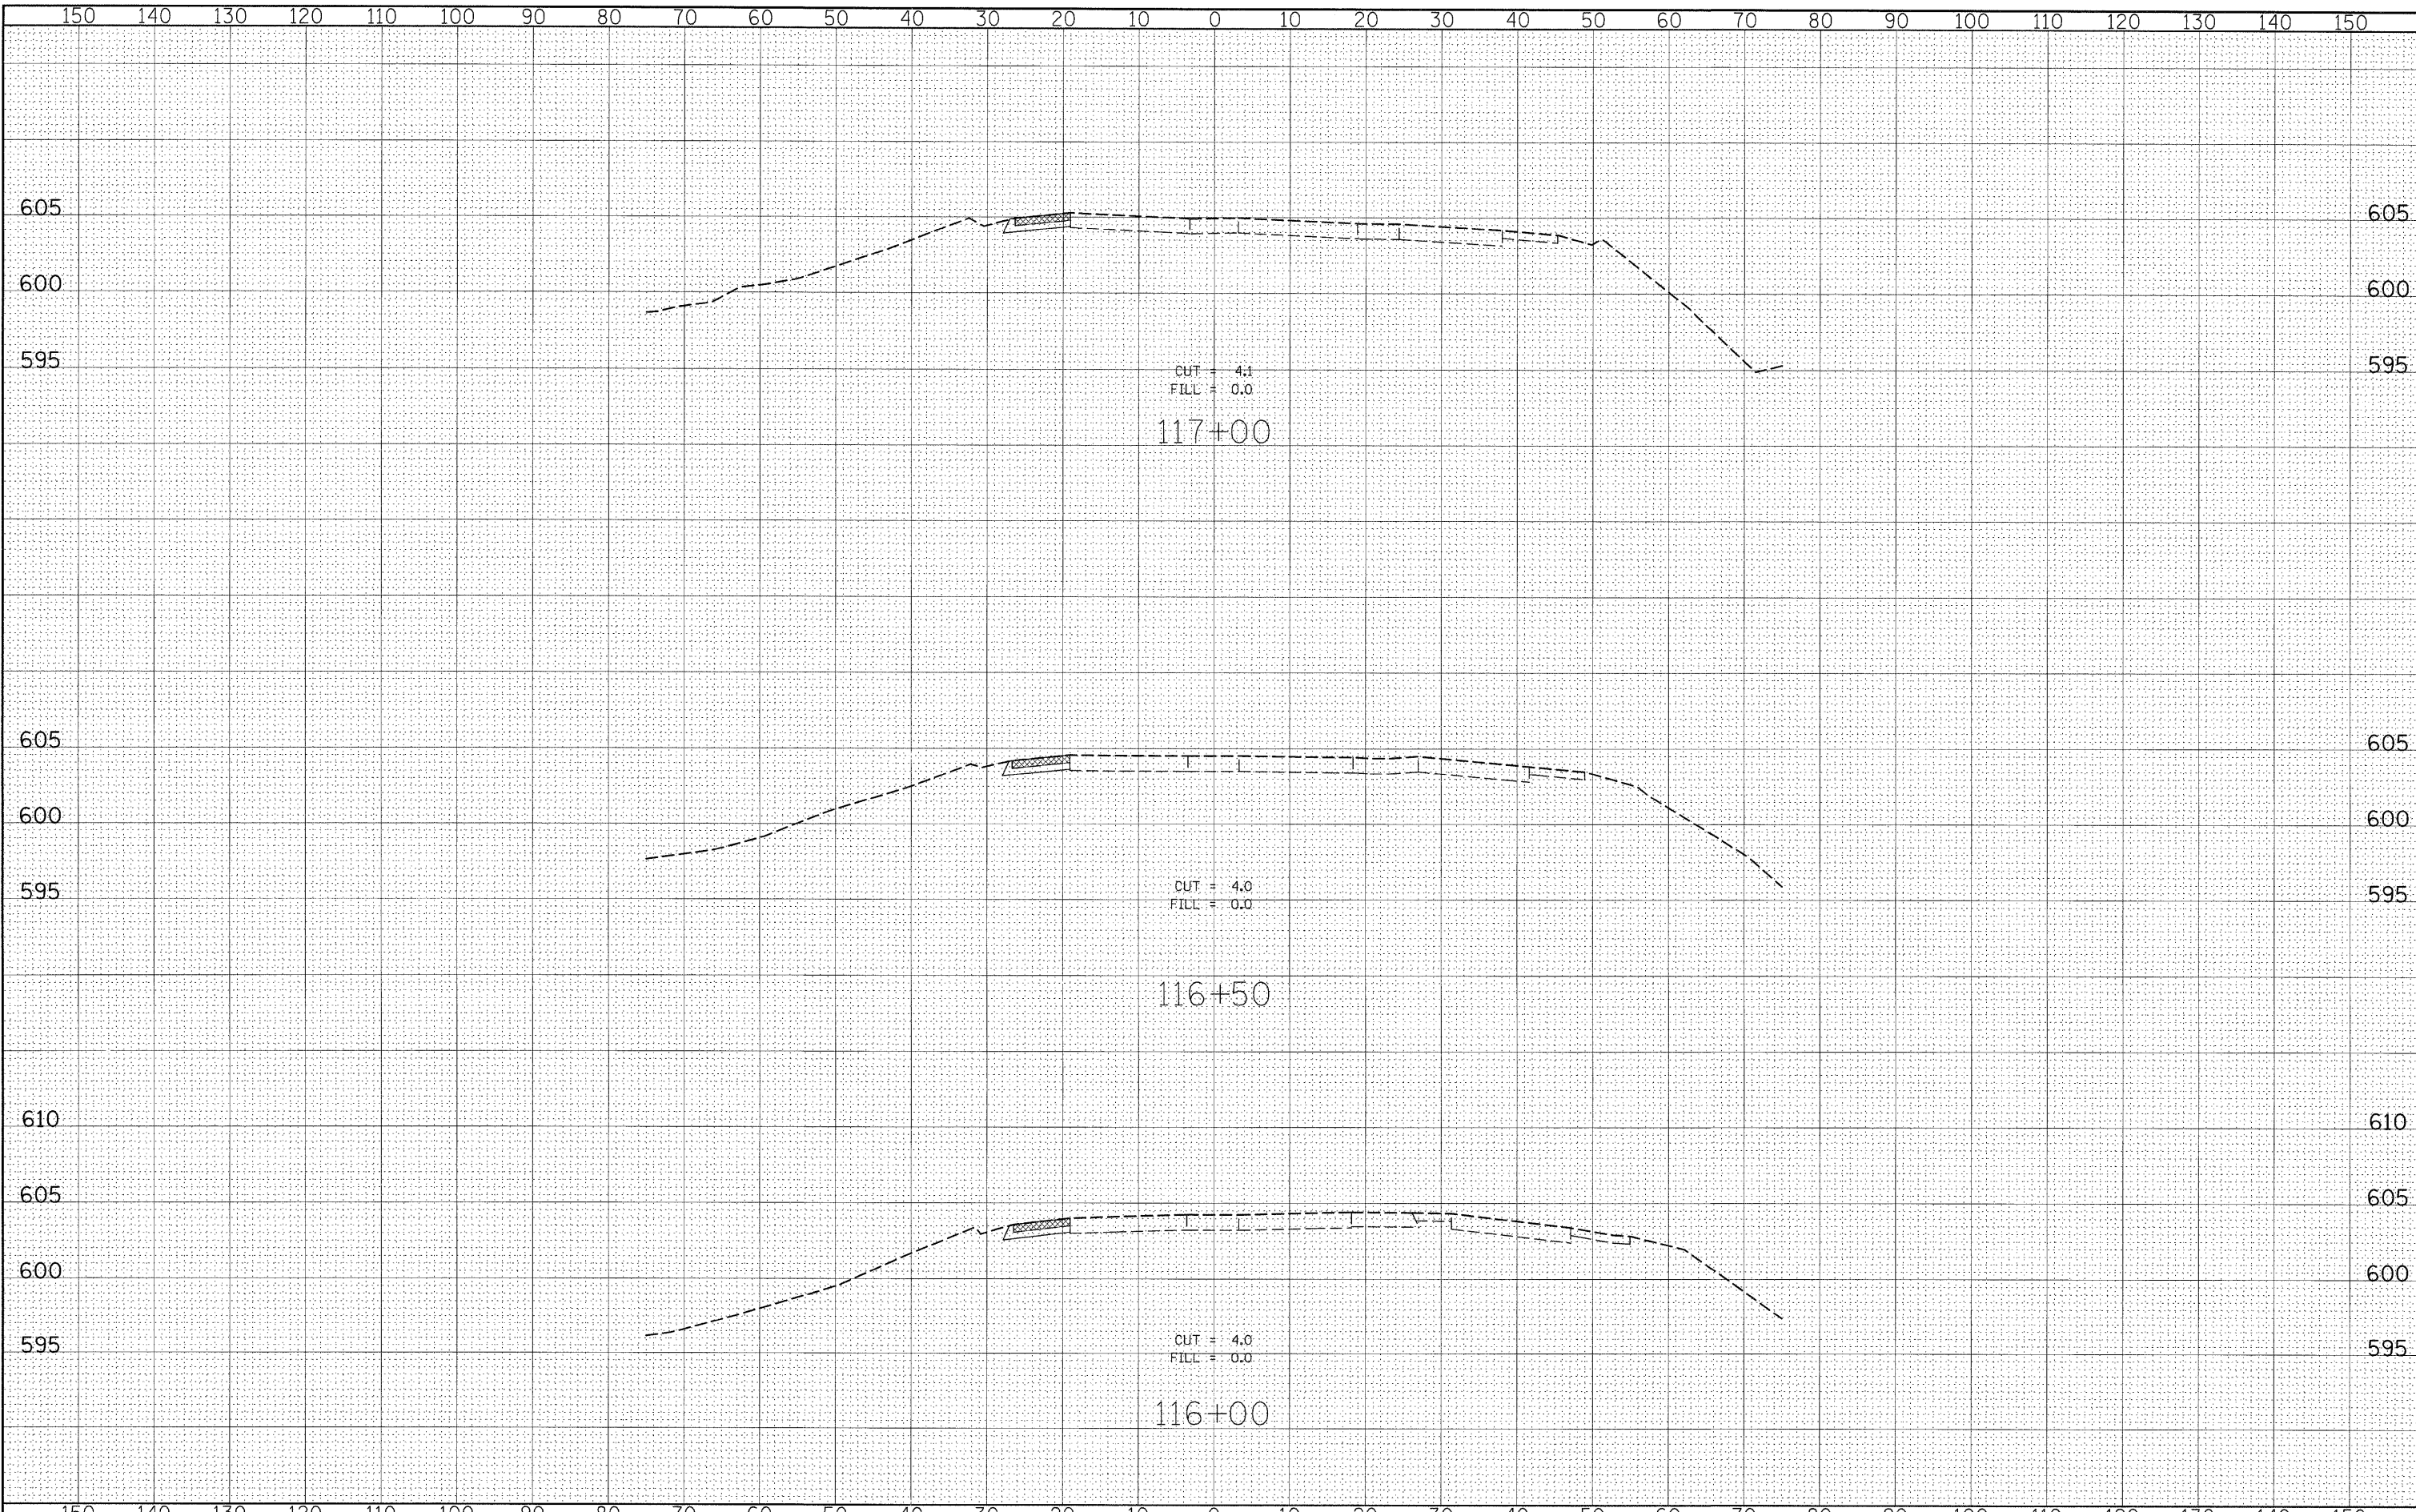

FILE NAME =	USER NAME = #USER#	DESIGNED -	REVISED -	STATE OF ILLINOIS DEPARTMENT OF TRANSPORTATION	STAGE I CROSS SECTIONS			F.A.P. RTE.	SECTION	COUNTY	TOTAL SHEETS	SHEET NO.	
#FILE#		DRAWN -	REVISED -		SCALE:	SHEET NO. 8 OF 9 SHEETS	STA. 116+00.00	TO STA. 117+00.00	809	67-1HBR	MONROE	144	123
		CHECKED -	REVISED -		CONTRACT NO. 76977								
		DATE -	REVISED -		FED. ROAD DIST. NO. ILLINOIS FED. AID PROJECT								