


BY	DATE
SURVEYED	
DESIGNED	
CHECKED	
TEMP. AREAS	
NO. AREAS CHECKED	
FINAL SURVEY	
NOTE BOOK	
NO.	

BY	DATE
SURVEYED	
DESIGNED	
CHECKED	
TEMP. AREAS	
NO. AREAS CHECKED	
ORIGINAL SURVEY	
NOTE BOOK	
NO.	

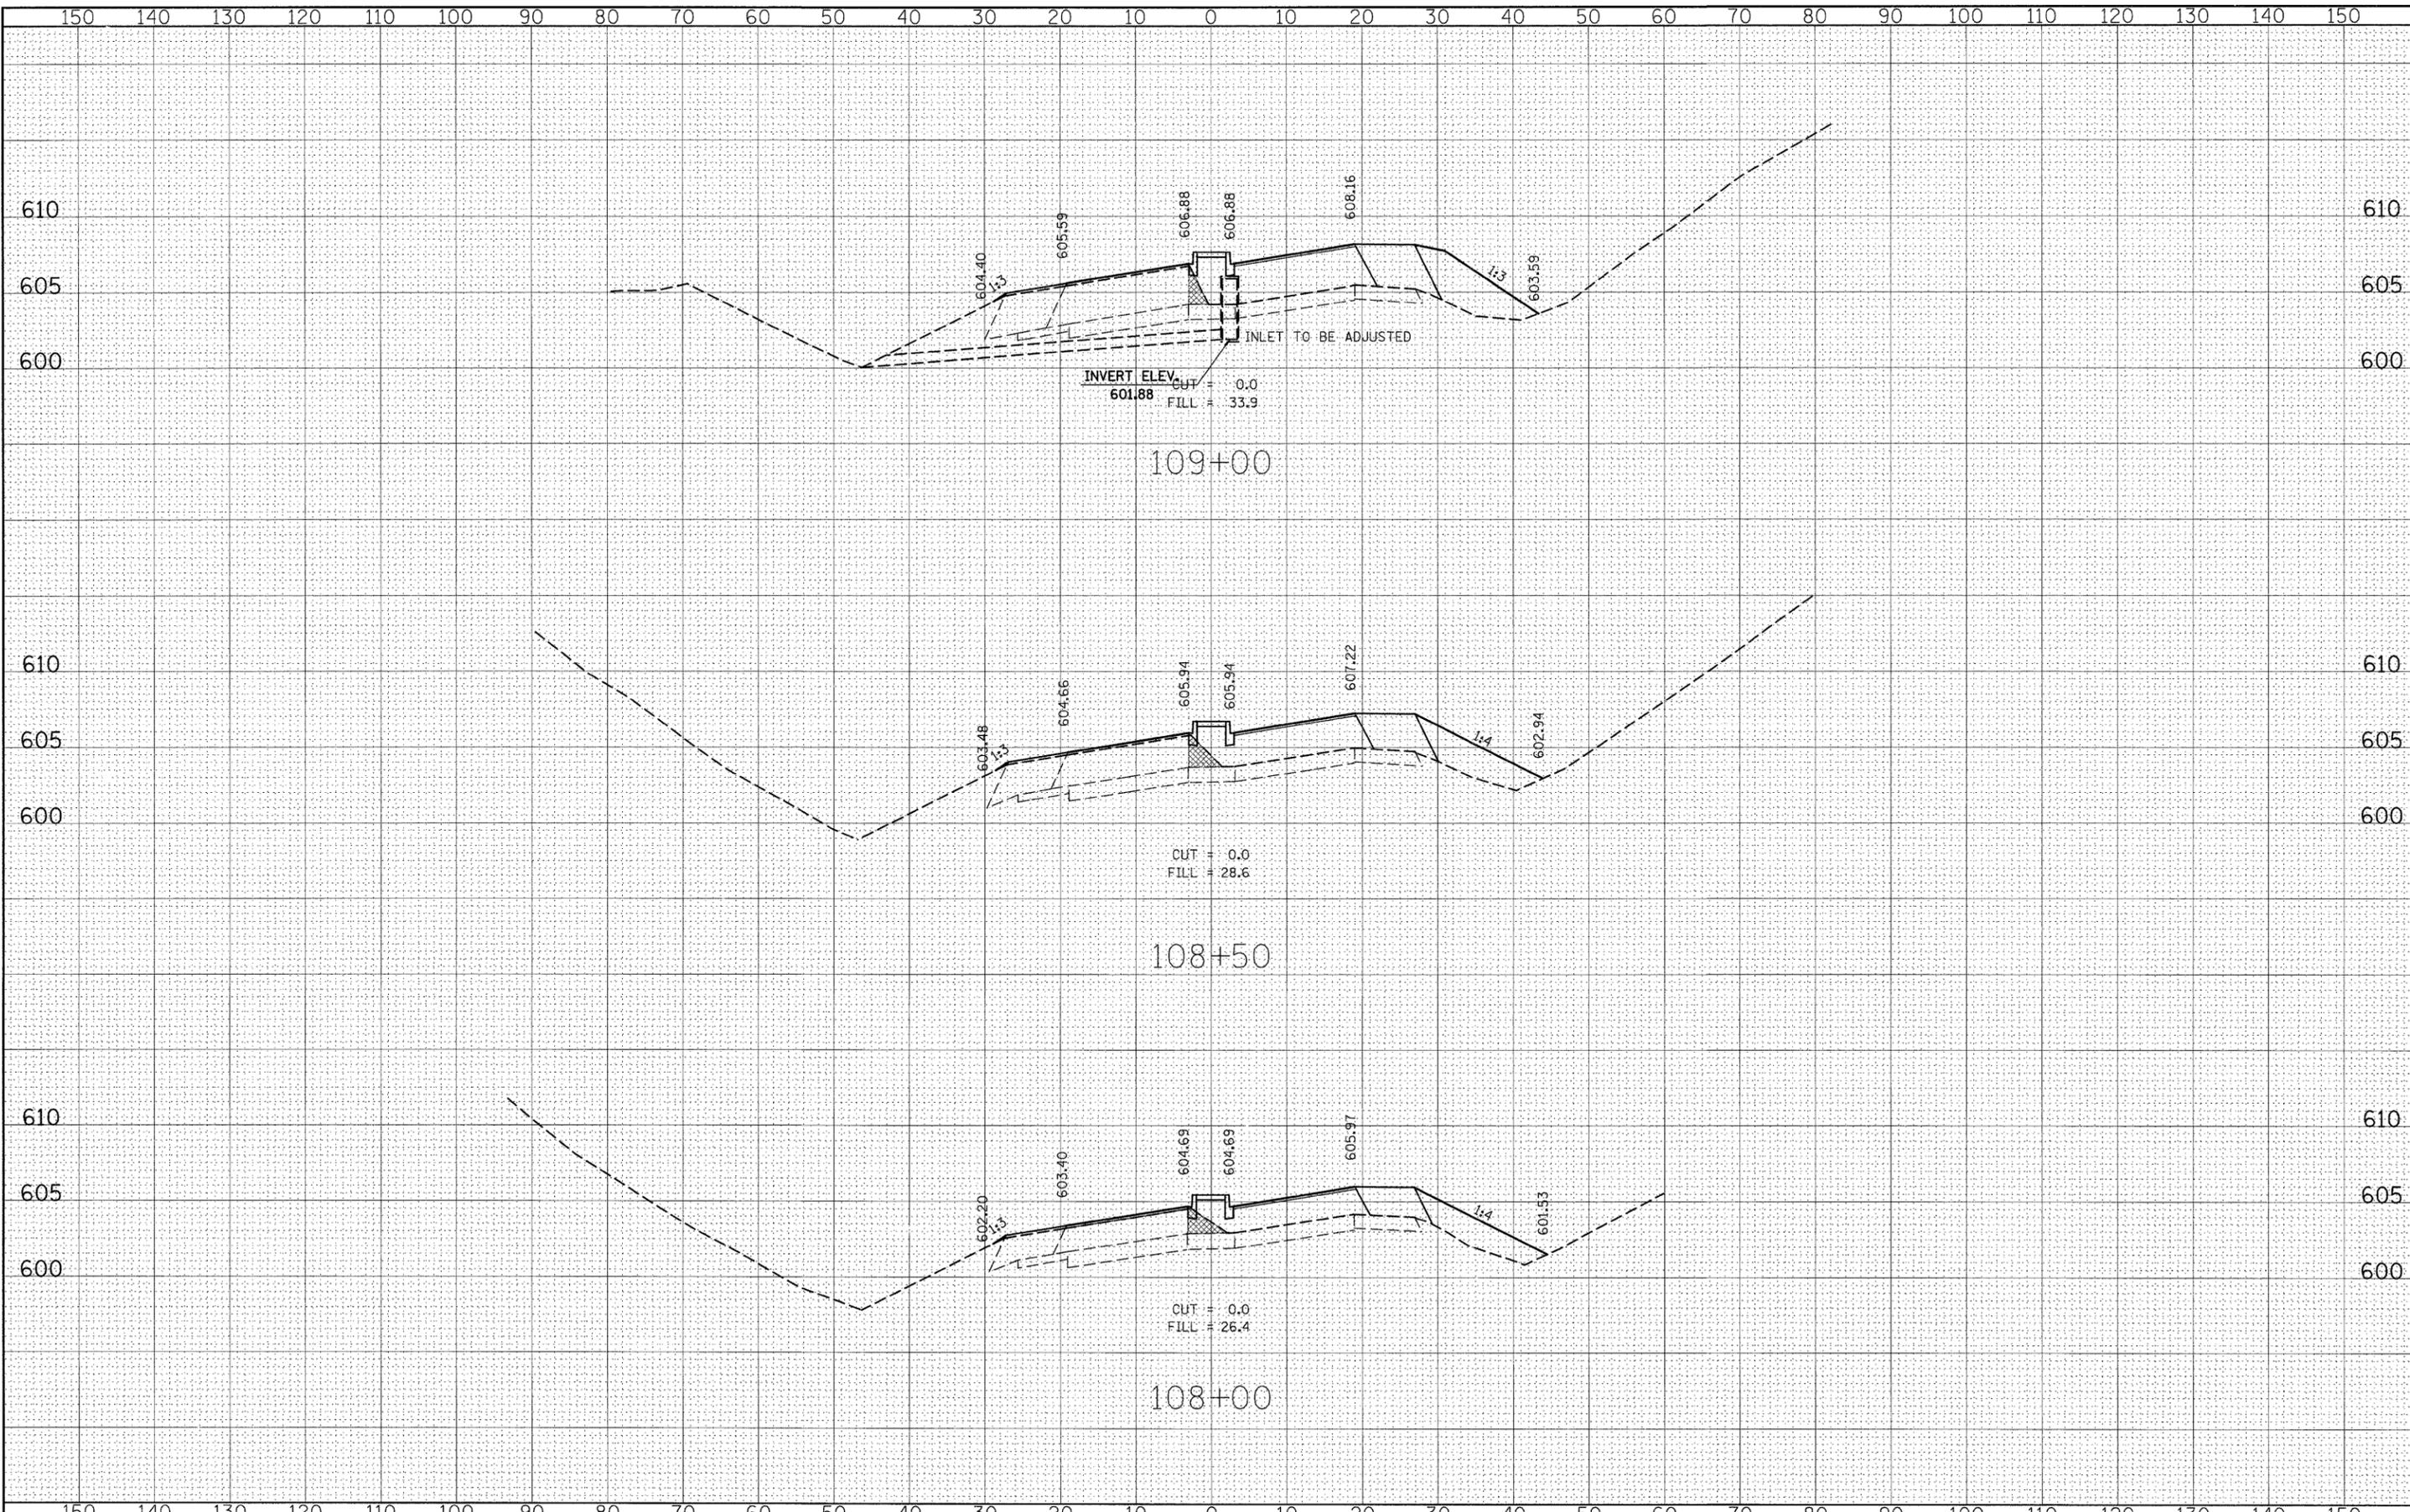

FILE NAME = c:\pwork\pwork\overb\dm52558\ssht\00606a.dgn  
 USER NAME = overbj  
 PLOT SCALE = 10.0000' / IN.  
 PLOT DATE = 12/18/2009

DESIGNED -  
 DRAWN -  
 CHECKED -  
 DATE -

REVISED -  
 REVISED -  
 REVISED -  
 REVISED -

**STATE OF ILLINOIS  
 DEPARTMENT OF TRANSPORTATION**

**STAGE II CROSS SECTIONS**

SCALE: SHEET NO. 4 OF 16 SHEETS STA. 108+00.00 TO STA. 109+00.00

F.A.P. RTE.	SECTION	COUNTY	TOTAL SHEETS	SHEET NO.
809	67-IHBR	MONROE	144	128
CONTRACT NO. 76977			FED. ROAD DIST. NO. ILLINOIS FED. AID PROJECT	