



NOTES
 See Sheets 5, 6 & 10 of 17 for Expansion Joint Removal and Replacement Details.
 For quantity of temporary concrete barrier, See Roadway Plans.
 For details of temporary concrete barrier, See Sheet 3 of 17.
 Staging details are for information only. Coordinate with roadway staging.

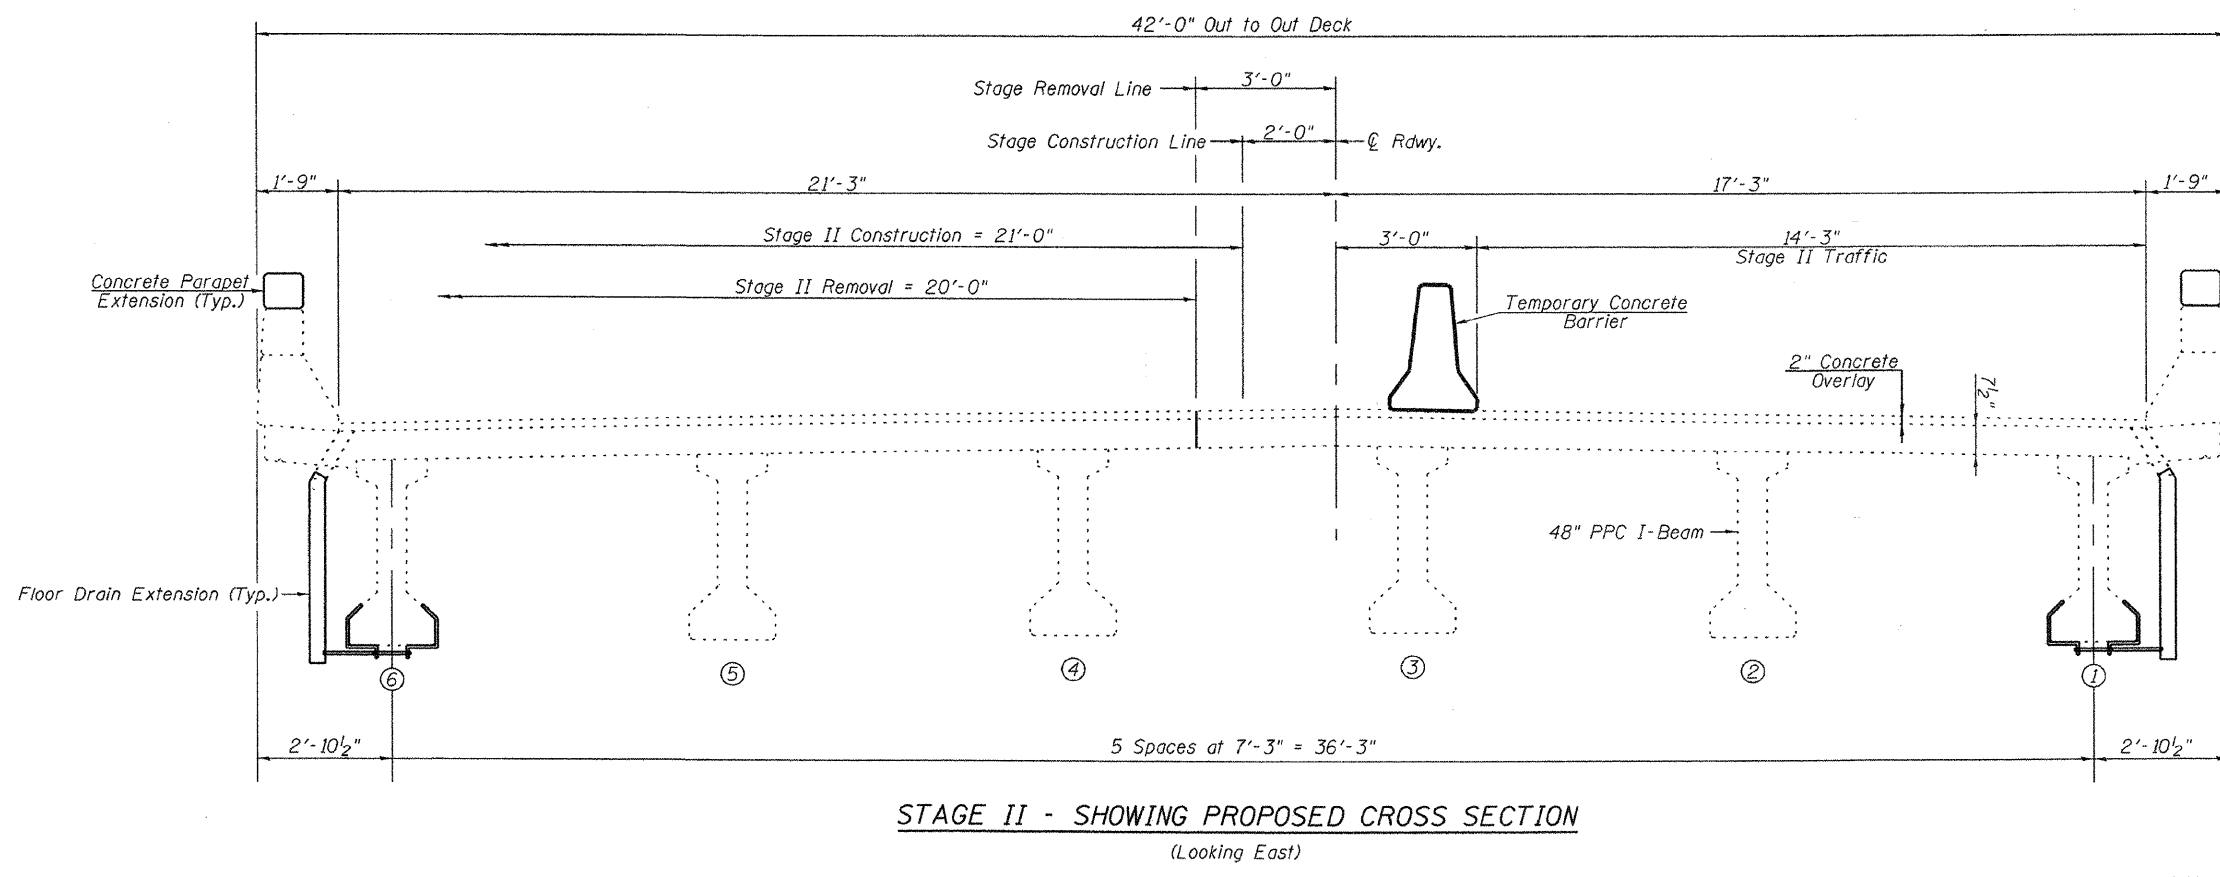

STAGE CONSTRUCTION DETAILS
 S.N. 014-0049

 Allen Henderson & Associates, Inc. Civil and Structural Engineers Springfield, IL. 62703 Phone: (217)544-8033 IL. Design Firm No. 184-001907	SHEET NO. 2	F.A.P. RTE. 327	SECTION 14-12BR-1	COUNTY CLINTON	TOTAL SHEETS 72	SHEET NO. 46
	17 SHEETS	CONTRACT NO. 76B27				
	FED. ROAD DIST. NO. ILLINOIS FED. AID PROJECT					