
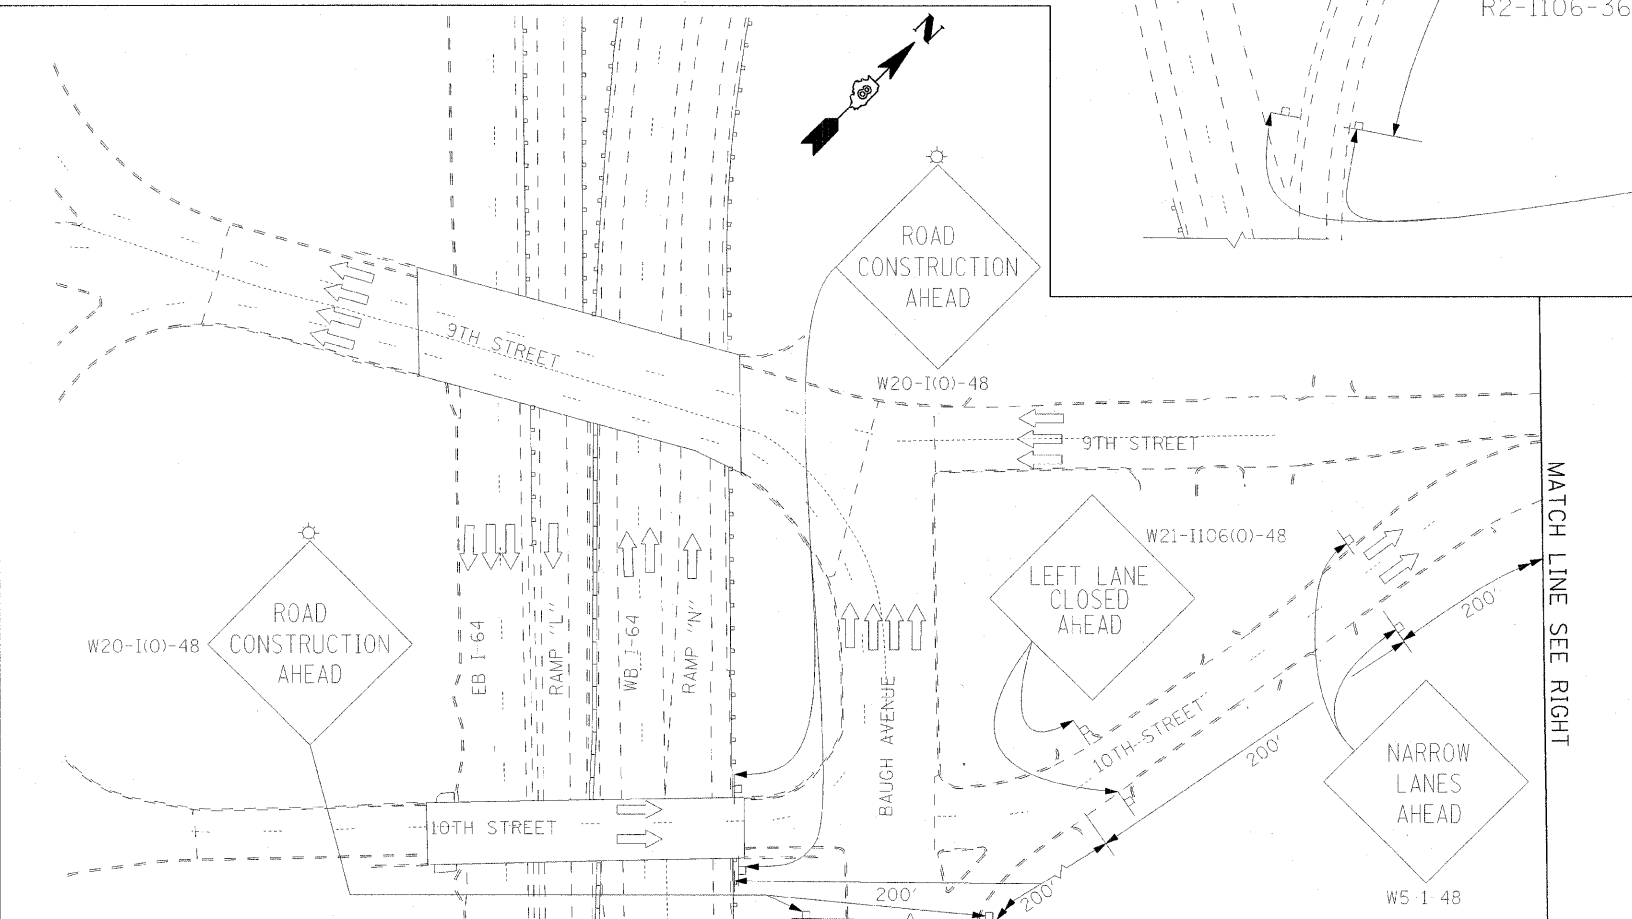


TRAFFIC CONTROL QUANTITIES-STAGE 2

	TEMPORARY PAVEMENT MARKING LINE 4"	TEMPORARY PAVEMENT MARKING LINE 12"	IMPACT ATTENUATORS (FULLY REDIRECTIVE), TEST LEVEL 3	PAVEMENT MARKING REMOVAL	WORK ZONE PAVEMENT MARKING REMOVAL	TEMPORARY CONCRETE BARRIER	CONCRETE BARRIER WALL MARKERS
STAGE	FOOT	FOOT	EACH	SO FT	SO FT	FOOT	EACH
STAGE 2	10,172	64	2	6,130	11,132	1,350	62

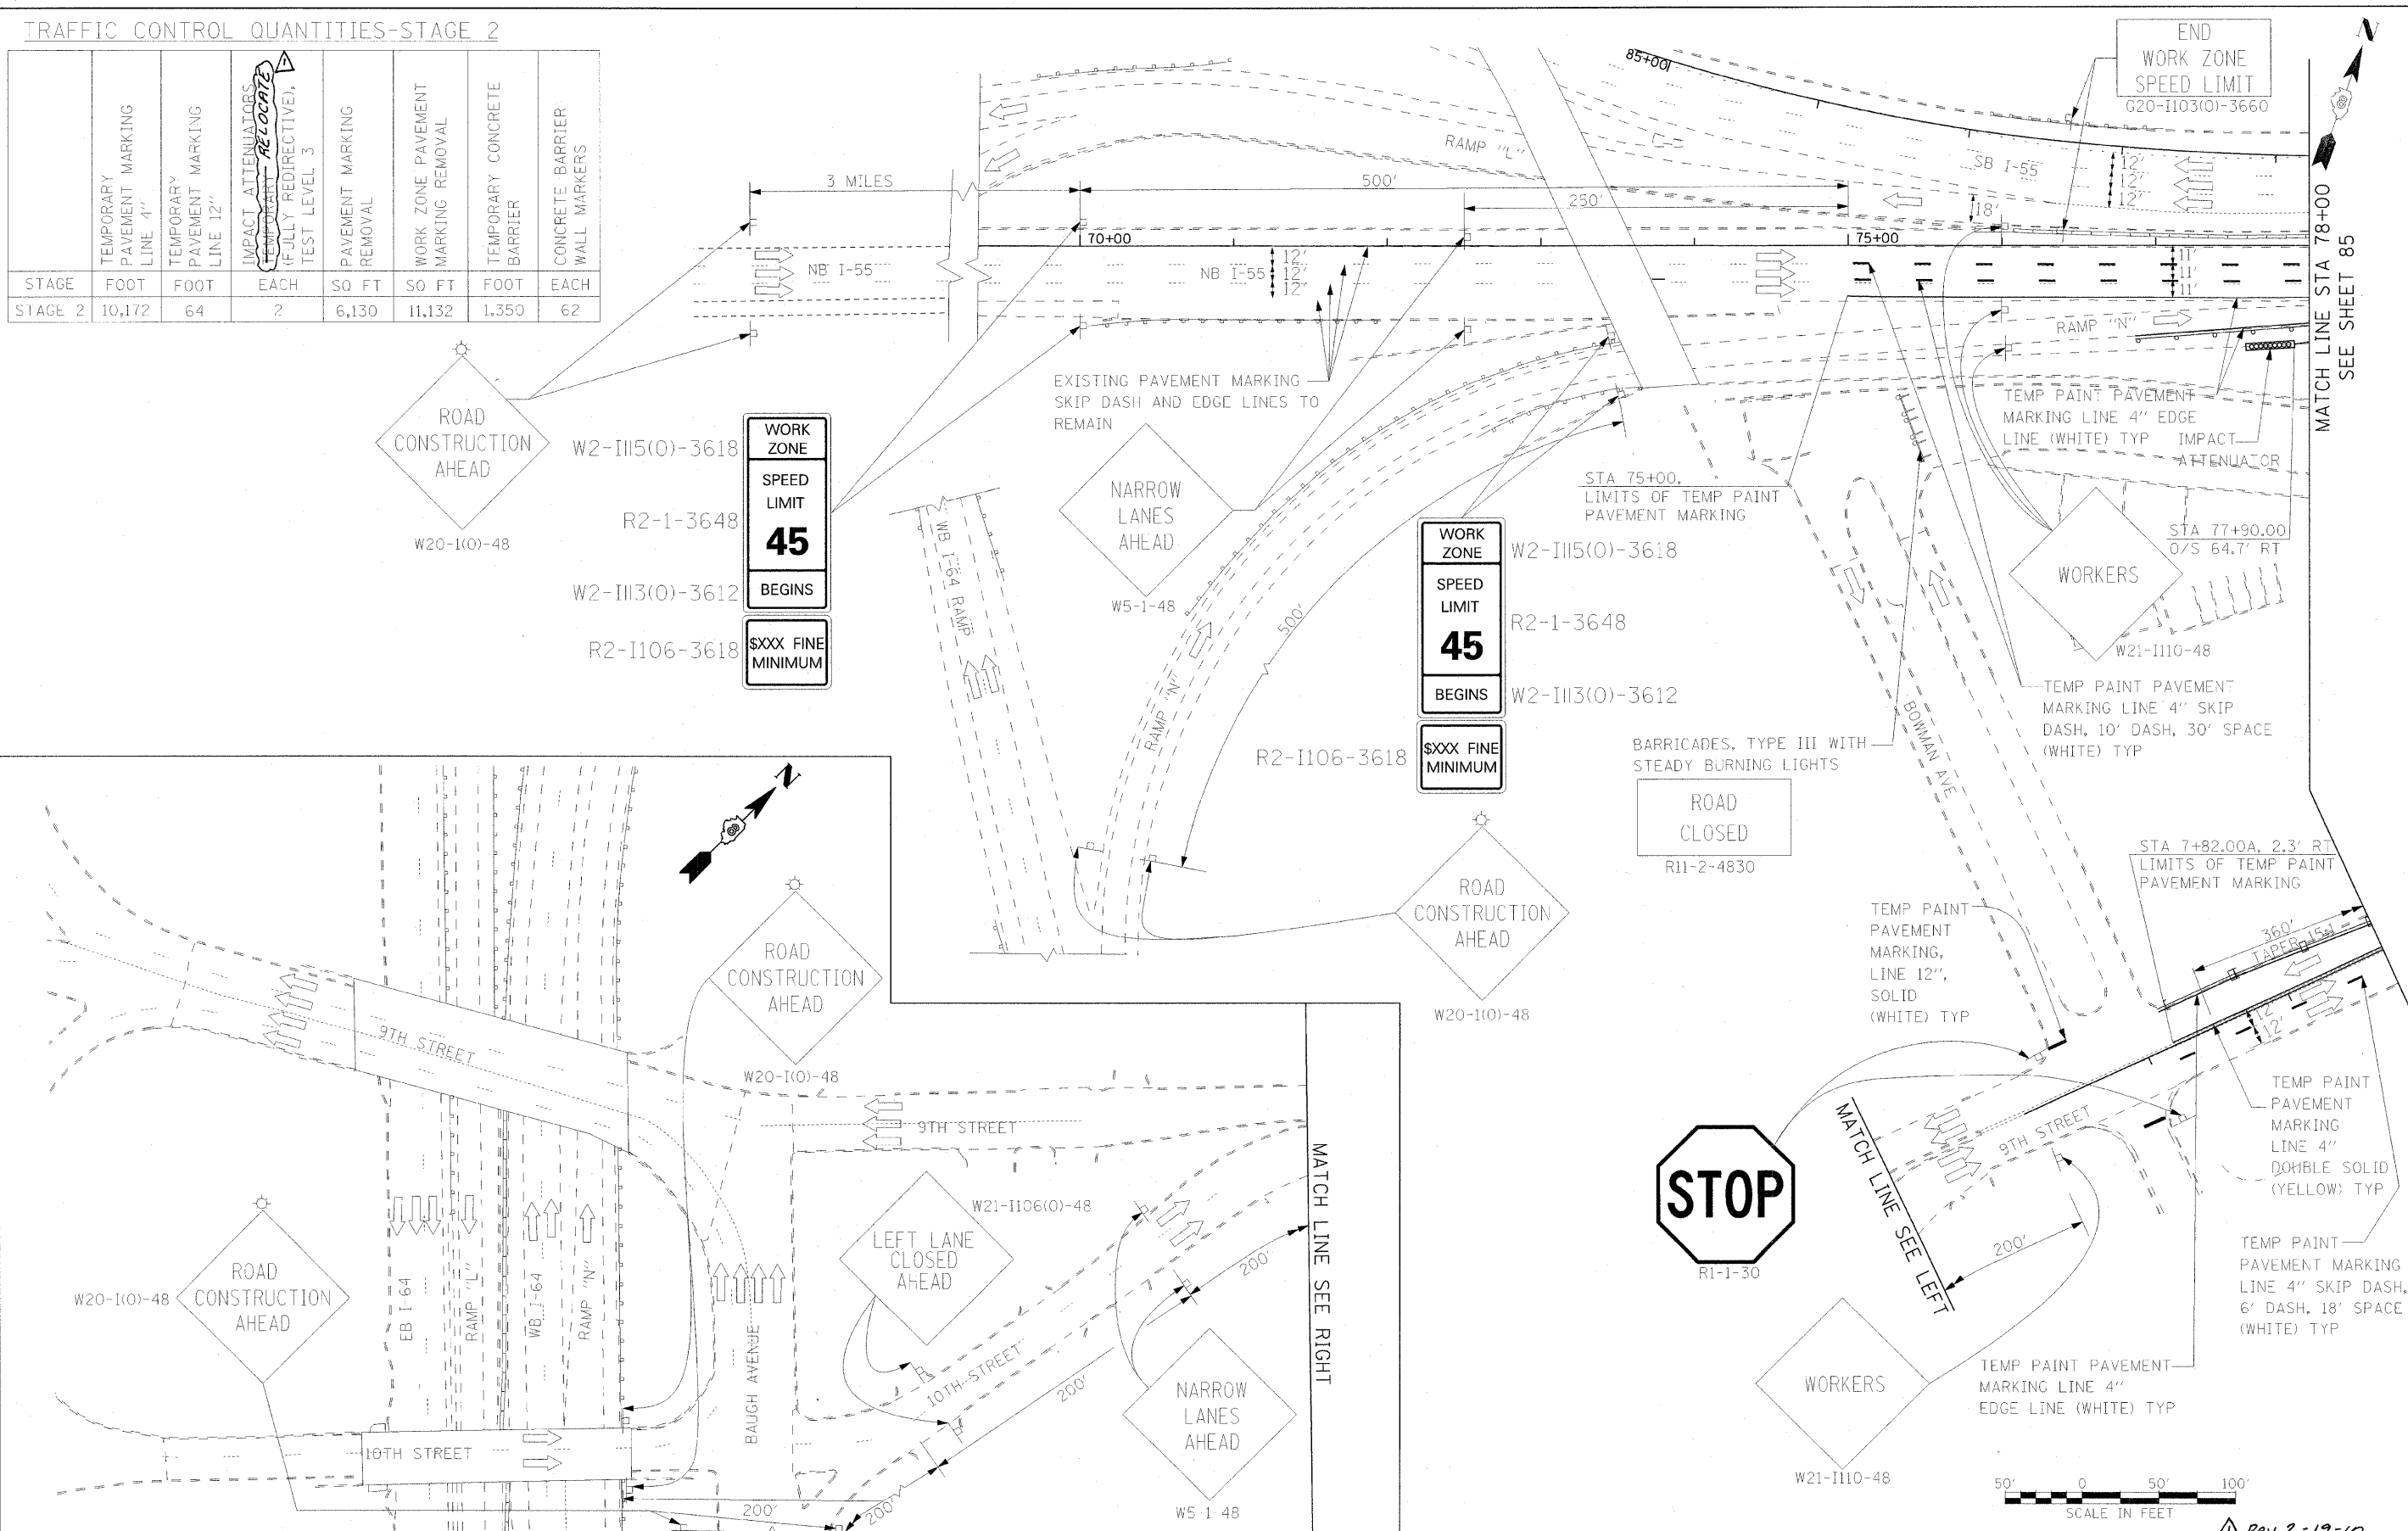

#DATE\$
#TIME\$
#FILE\$

FILE NAME =	USER NAME = #USER#	DESIGNED - RRV	REVISED -
#FILEL		DRAWN - KNW	REVISED -
PLOT SCALE = #SCALE#		CHECKED - DRH	REVISED -
PLOT DATE = #DATE#		DATE - OCTOBER 9, 2009	REVISED -

STATE OF ILLINOIS
DEPARTMENT OF TRANSPORTATION

SCALE: 1"=50'
SHEET NO. 1 OF 3 SHEETS
STA. TO STA.

SUGGESTED STAGES OF
CONSTRUCTION AND TRAFFIC
CONTROL - STAGE 2

F.A.I. RTE.	SECTION	COUNTY	TOTAL SHEETS	SHEET NO.
70	82-2-1HB	ST. CLAIR	236	84
FED. ROAD DIST. NO.		ILLINOIS FED. AID PROJECT		
		CONTRACT NO. 76C55		

Rev. 2-19-10