

SUMMARY OF QUANTITIES


SUMMARY OF QUANTITIES			URBAN TOTAL QUANTITIES	CONSTRUCTION TYPE CODE - 100% STATE FUNDING					
CODE NO	ITEM	UNIT		ROADWAY J000	EXCHANGE AVE. BRIDGE S.N. 082-0378 X271 -2A	RETAINING WALL S.N. 082-W301 Y007	LIGHTING Y030 -1E	SIGNING Y002 -1C	STRUCTURE DEMOLITION Y007
* X0325076	WIDE AREA NETWORK	L SUM	1						1
* X0325077	FIBER OPTIC UTILITY MARKER	EACH	12						12
* X0325271	ELECTRICAL CABLE IN CONDUIT NO. 12 3C	FOOT	220						220
* X0325462	MEDIA CONVERTER	EACH	3						3
* X0325751	DRIVING SOLDIER PILES	FOOT	1,351			1,351			
* X0329863	INTERCEPT EXISTING CONDUIT	EACH	2						2
X0342600	MANHOLES, TYPE A, 5'-DIAMETER, TYPE 1 FRAME, CLOSED LID, RESTRICTOR PLATE	EACH	1	1					
* X8100065	CONDUIT IN TRENCH, 4" DIA PVC TYPE C	FOOT	1,644						1,644
* X0321031	REMOVAL OF LUMINAIRE	EACH	12				12		
* X8710075	FIBER OPTIC CABLE IN CONDUIT, 72 COND. S.M. F.O.	FOOT	2,570						2,570
Z0007601	BUILDING REMOVAL NO. 1	L SUM	1					1	
Z0007602	BUILDING REMOVAL NO. 2	L SUM	1					1	
Z0013798	CONSTRUCTION LAYOUT	L SUM	1	1					
Z007603	BUILDING REMOVAL NO. 3	L SUM	1					1	
Z0017100	DOWEL BARS	EACH	40	40					
Z007604	BUILDING REMOVAL NO. 4	L SUM	1					1	
Z0018800	DRAINAGE SYSTEM	L SUM	1					1	
Z007605	BUILDING REMOVAL NO. 5	L SUM	1					1	
Z0022800	FENCE REMOVAL	FOOT	1,183	1,183					
Z0030260	IMPACT ATTENUATORS, TEMPORARY (FULLY REDIRECTIVE, NARROW), TEST LEVEL 3	EACH	2	2					
Z0030330	IMPACT ATTENUATORS, RELOCATE (FULLY REDIRECTIVE), TEST LEVEL 3	EACH	2	2					
Z0048665	RAILROAD PROTECTIVE LIABILITY INSURANCE	L SUM	1	1					
* Z0049801	REMOVAL AND DISPOSAL OF FRIABLE ASBESTOS, BUILDING NO. 1	L SUM	1					1	
* Z0049901	REMOVAL AND DISPOSAL OF NON-FRIABLE ASBESTOS, BUILDING NO. 1	L SUM	1					1	
* Z0049902	REMOVAL AND DISPOSAL OF NON-FRIABLE ASBESTOS, BUILDING NO. 2	L SUM	1					1	
* Z0049903	REMOVAL AND DISPOSAL OF NON-FRIABLE ASBESTOS, BUILDING NO. 3	L SUM	1					1	
* Z0049802	REMOVAL AND DISPOSAL OF FRIABLE ASBESTOS, BUILDING NO. 2	L SUM	1					1	

* SPECIALTY ITEMS

FILE NAME =	USER NAME = BUSER	DESIGNED - RRV	REVISED -	STATE OF ILLINOIS DEPARTMENT OF TRANSPORTATION	SUMMARY OF QUANTITIES	F.A.I. RTE.	SECTION	COUNTY	TOTAL SHEETS	SHEET NO.
FILE #		DRAWN - JMC	REVISED -			70	82-2-1-1H	ST. CLAIR	236	16
PLOT SCALE = 1"=50'		CHECKED - DRH	REVISED -			SCALE: SHEET NO. 12 OF 13 SHEETS STA. 0 STA.		CONTRACT NO. 76C55		
PLOT DATE = 8/24/09		DATE - OCTOBER 15, 2009	REVISED -			FED. ROAD DIST. NO. ILLINOIS FED. AID PROJECT				

Rev. 2-19-10

Rev

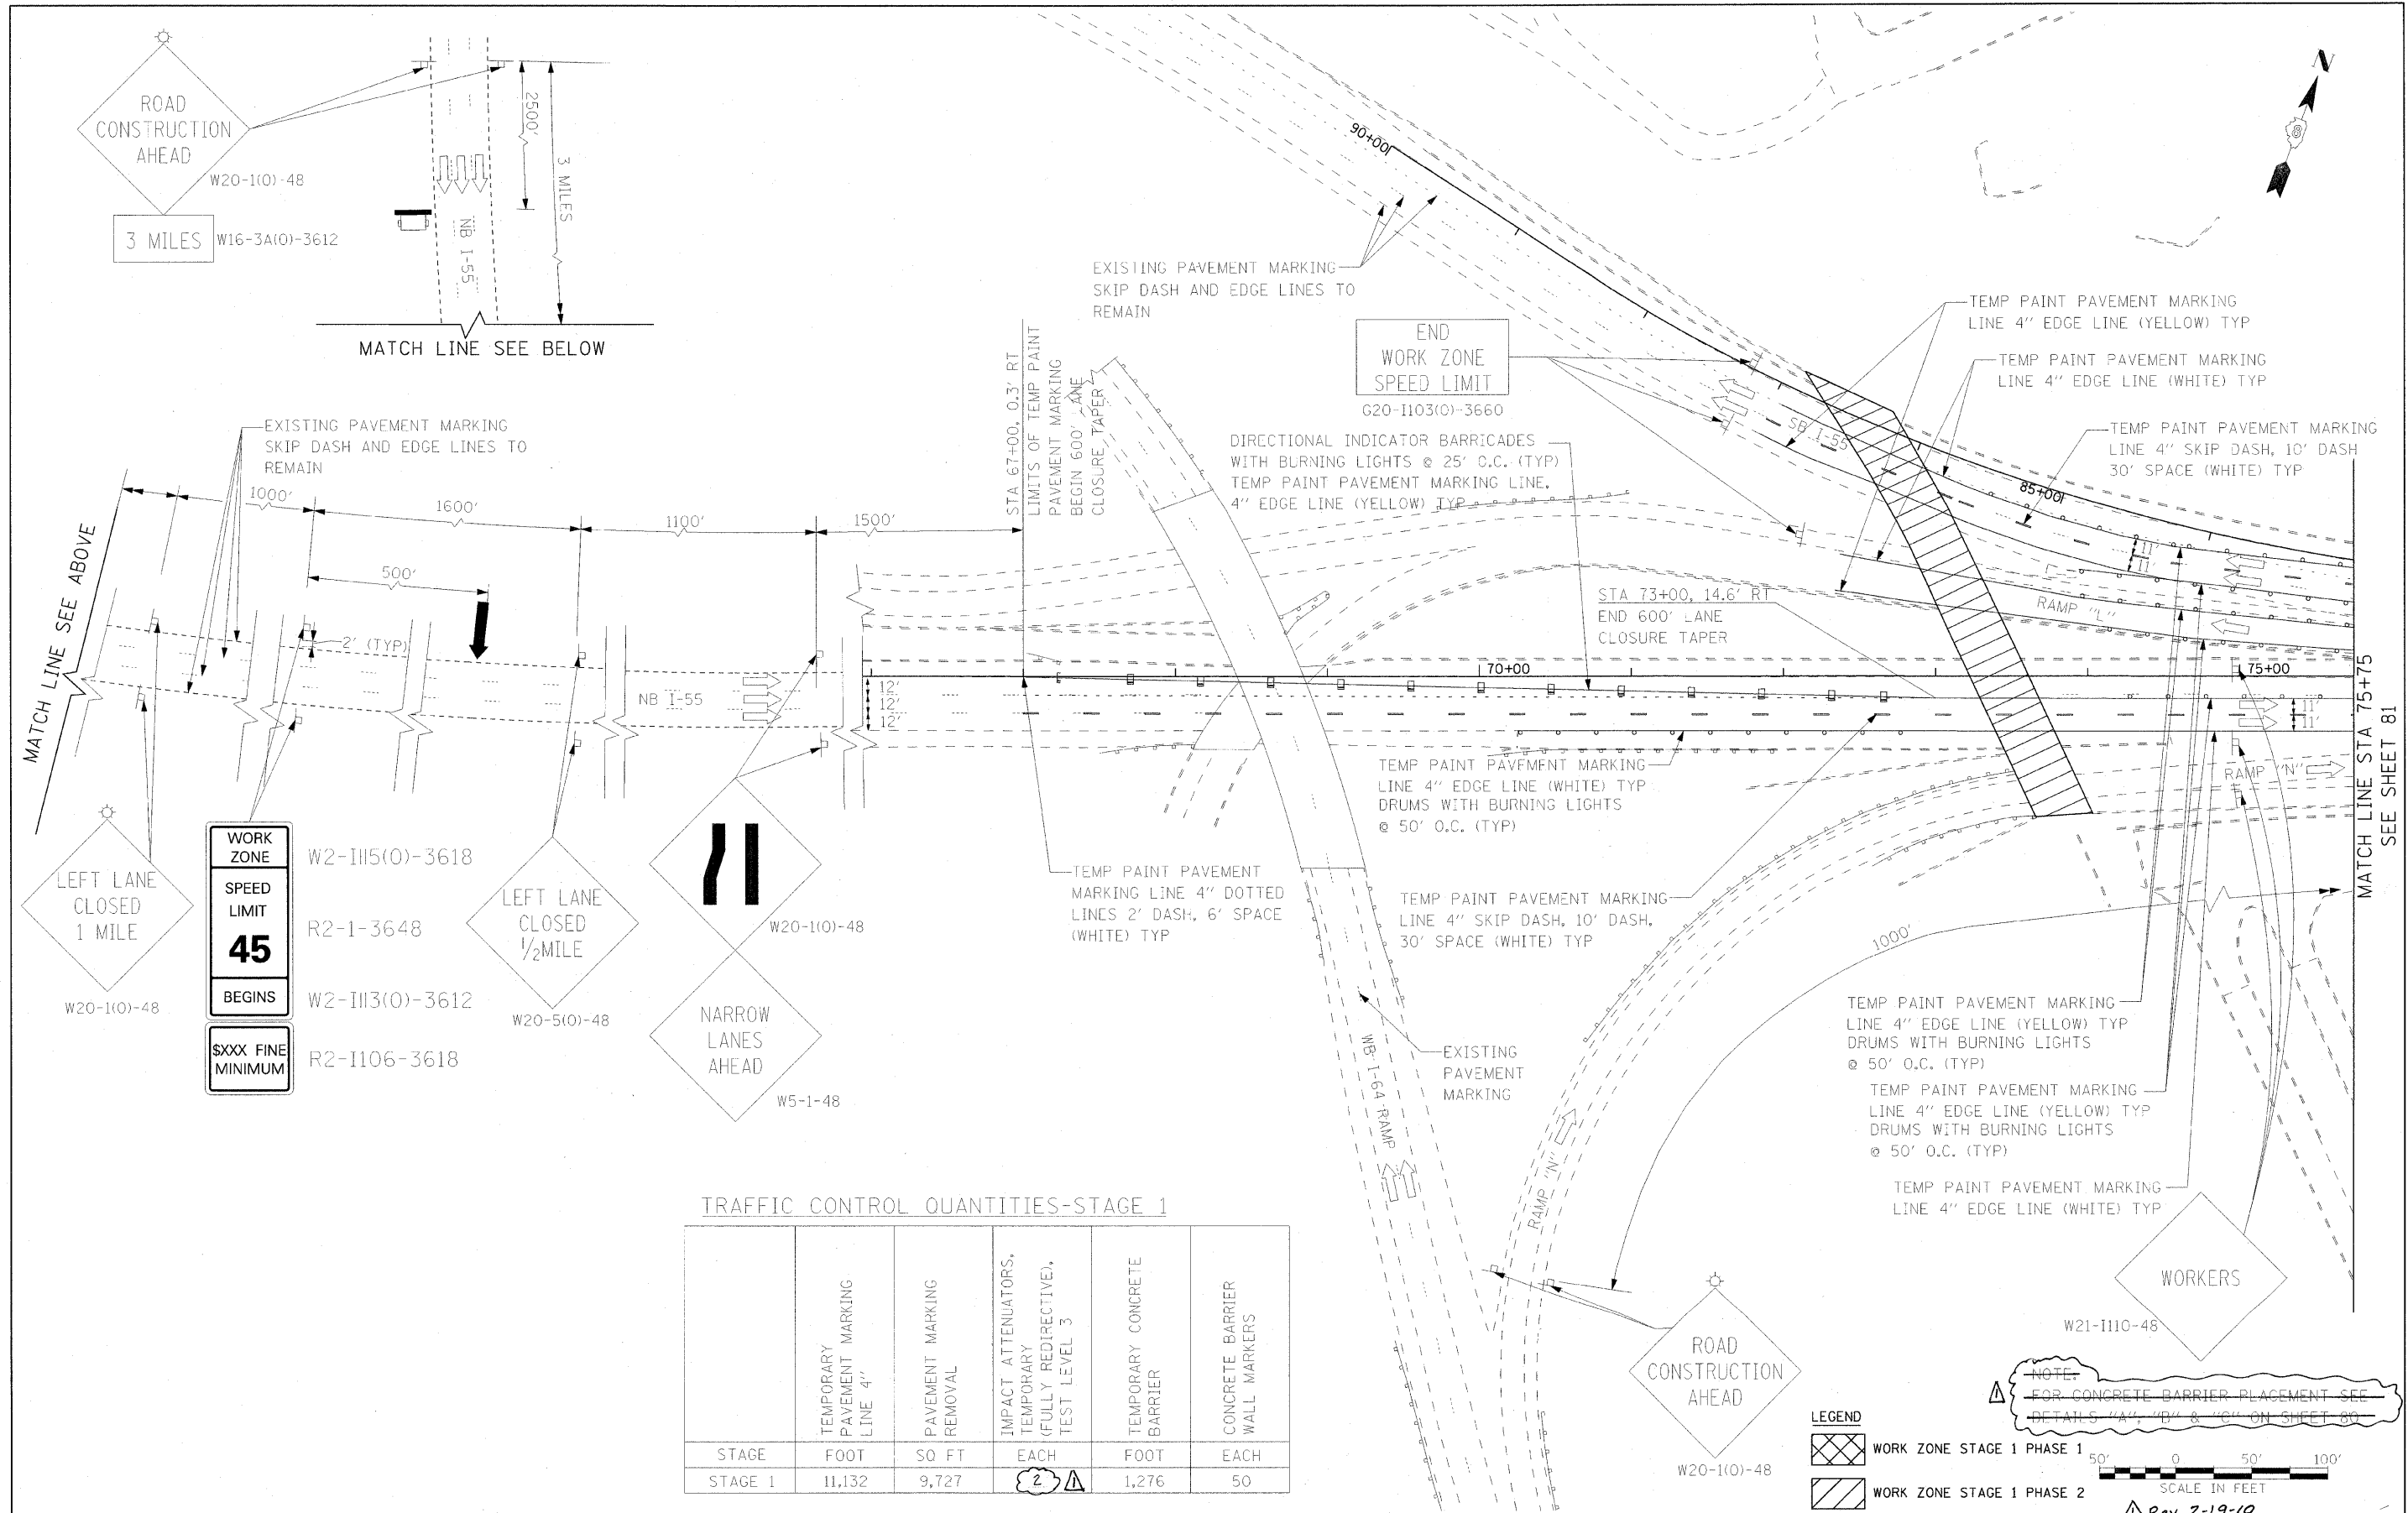

WORK ZONE
SPEED LIMIT
45
BEGINS
\$XXX FINE MINIMUM

W2-1115(0)-3618
R2-1-3648
W2-1113(0)-3612
R2-1106-3618

LEFT LANE CLOSED 1 MILE
W20-110-48

LEFT LANE CLOSED 1/2 MILE
W20-51(0)-48

NARROW LANES AHEAD
W5-1-48


TRAFFIC CONTROL QUANTITIES-STAGE 1

	TEMPORARY PAVEMENT MARKING LINE 4"	PAVEMENT MARKING REMOVAL	IMPACT ATTENUATORS, TEMPORARY (FULLY REDIRECTIVE), TEST LEVEL 3	TEMPORARY CONCRETE BARRIER	CONCRETE BARRIER WALL MARKERS
STAGE	FOOT	SQ FT	EACH	FOOT	EACH
STAGE 1	11,132	9,727	2	1,276	50

LEGEND

- WORK ZONE STAGE 1 PHASE 1
- WORK ZONE STAGE 1 PHASE 2


NOTE:
FOR CONCRETE BARRIER PLACEMENT SEE DETAILS 'A', 'B' & 'C' ON SHEET 80

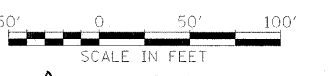

Rev. 2-19-10

TRAFFIC CONTROL QUANTITIES-STAGE 2

	TEMPORARY PAVEMENT MARKING LINE 4"	TEMPORARY PAVEMENT MARKING LINE 12"	IMPACT ATTENUATORS (FULLY REDIRECTIVE), TEST LEVEL 3	PAVEMENT MARKING REMOVAL	WORK ZONE PAVEMENT MARKING REMOVAL	TEMPORARY CONCRETE BARRIER	CONCRETE BARRIER WALL MARKERS
STAGE	FOOT	FOOT	EACH	SO FT	SO FT	FOOT	EACH
STAGE 2	10,172	64	2	6,130	11,132	1,350	62

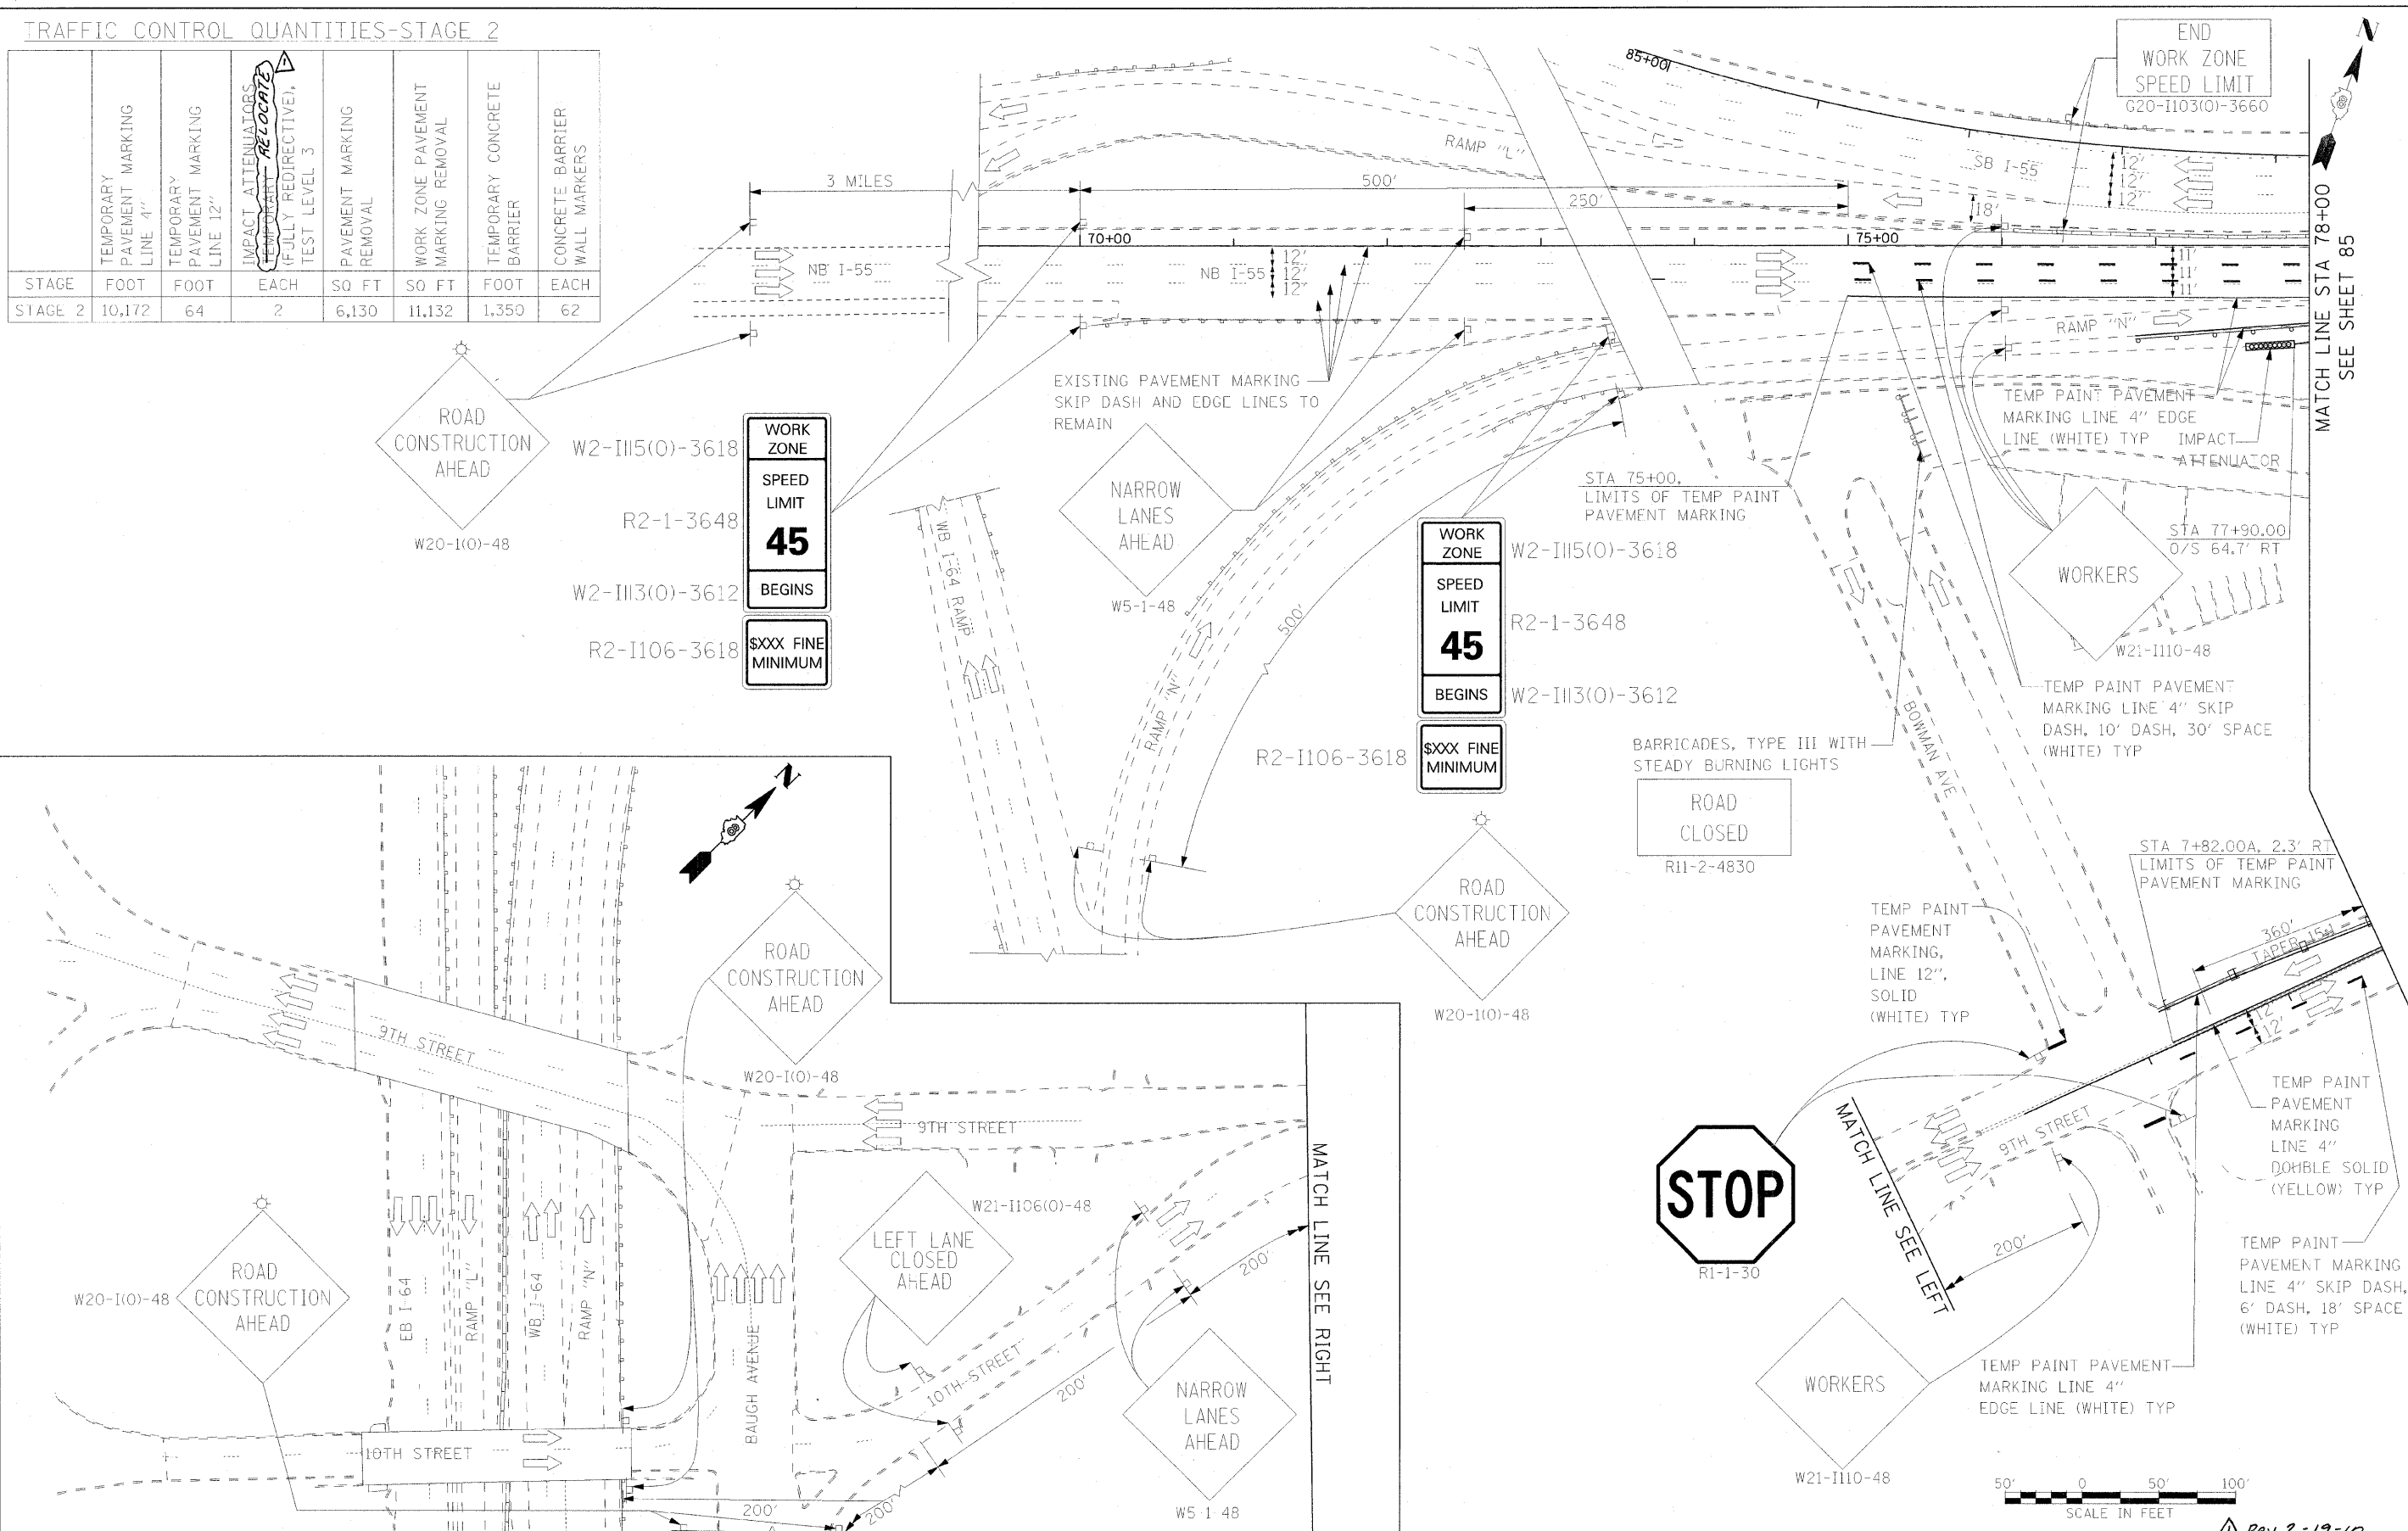

FILE NAME =	USER NAME = #USER#	DESIGNED - RRV	REVISED -
#FILE#		DRAWN - KNW	REVISED -
	PLOT SCALE = #SCALE#	CHECKED - DRH	REVISED -
#DATE#	PLOT DATE = #DATE#	DATE - OCTOBER 9, 2009	REVISED -

STATE OF ILLINOIS
DEPARTMENT OF TRANSPORTATION

SUGGESTED STAGES OF
CONSTRUCTION AND TRAFFIC
CONTROL - STAGE 2

F.A.I. RTE.	SECTION	COUNTY	TOTAL SHEETS	SHEET NO.
70	82-2-1HB	ST. CLAIR	236	84
SCALE: 1"=50'		SHEET NO. 1 OF 3 SHEETS		STA. TO STA.
FED. ROAD DIST. NO.		ILLINOIS FED. AID PROJECT		



Rev. 2-19-10