


TRAFFIC CONTROL QUANTITIES-STAGE 2

	TEMPORARY PAVEMENT MARKING LINE 4"	TEMPORARY PAVEMENT MARKING LINE 12"	IMPACT ATTENUATORS, TEMPORARY (FULLY REDIRECTIVE), TEST LEVEL 3	PAVEMENT MARKING REMOVAL	WORK ZONE PAVEMENT MARKING REMOVAL	TEMPORARY CONCRETE BARRIER	CONCRETE BARRIER WALL MARKERS
STAGE	FOOT	FOOT	EACH	SO FT	SO FT	FOOT	EACH
STAGE 2	10,172	64	2	6,130	11,132	1,350	62

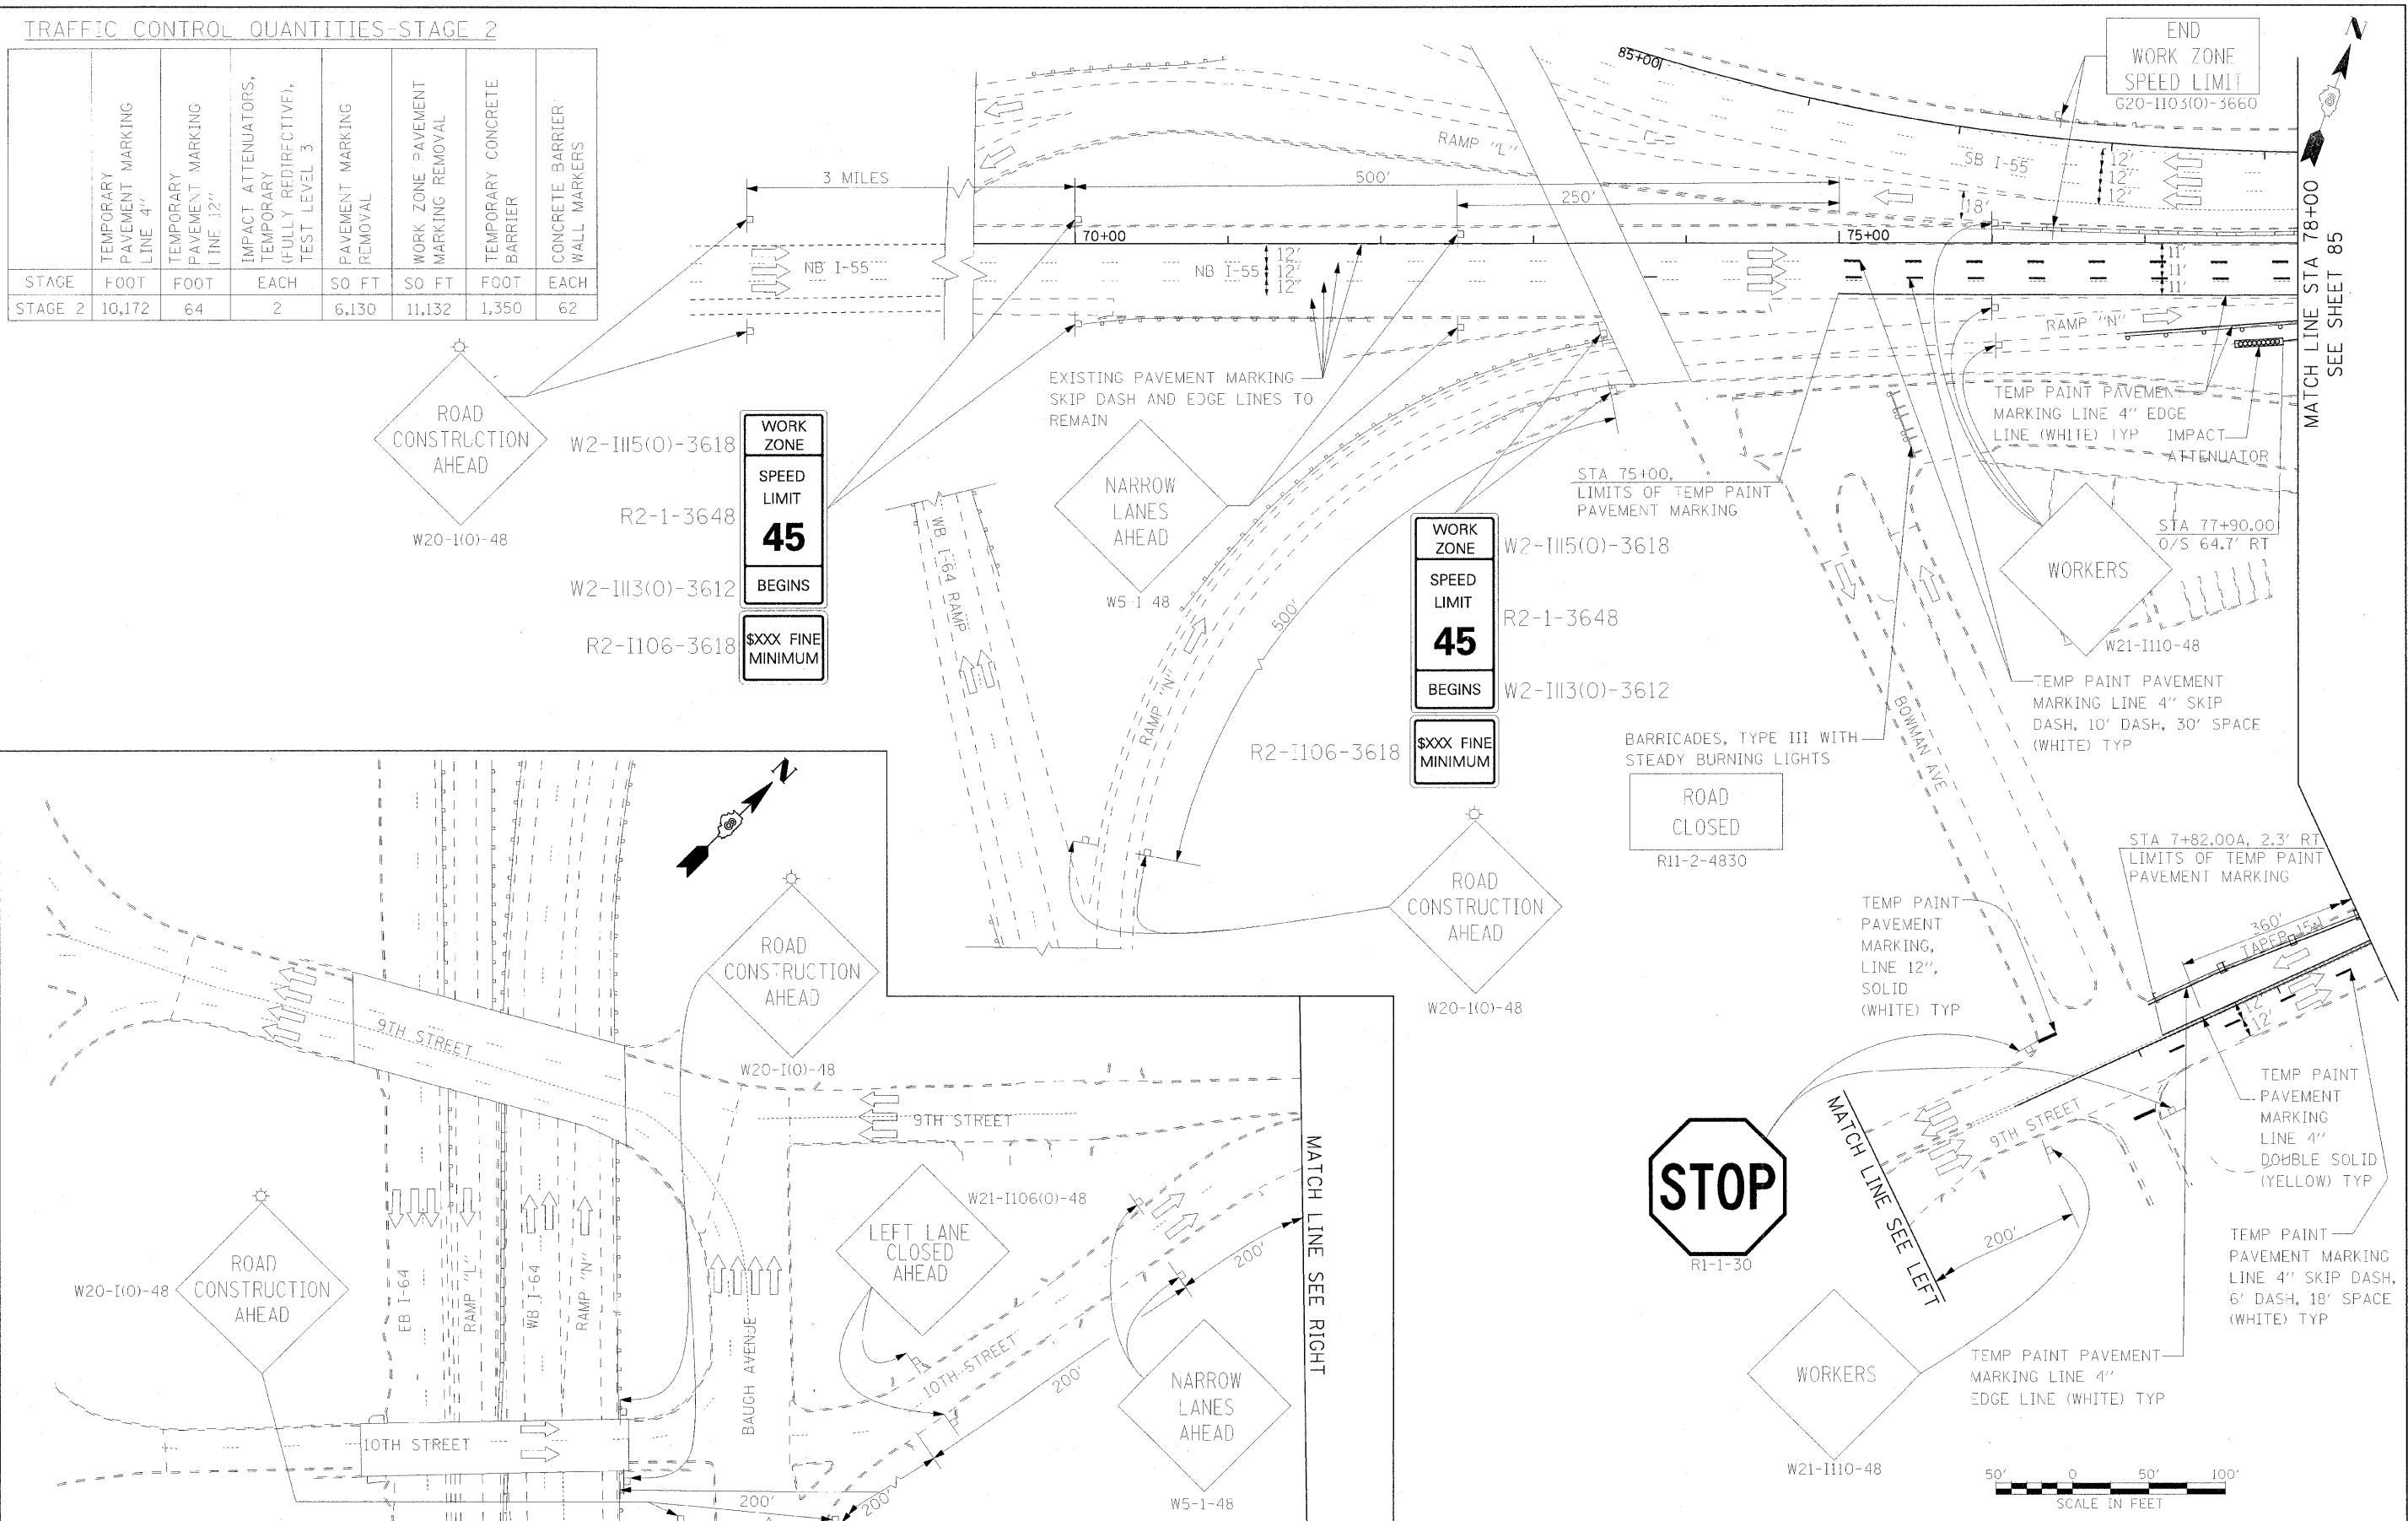

MATCH LINE STA 78+00
SEE SHEET 85

MATCH LINE SEE RIGHT

MATCH LINE SEE LEFT



\$DATES \$TTIMES \$FILE#	FILE NAME =	USER NAME = \$USER#	DESIGNED - RRV	REVISED -	STATE OF ILLINOIS DEPARTMENT OF TRANSPORTATION	SUGGESTED STAGES OF CONSTRUCTION AND TRAFFIC CONTROL - STAGE 2		F.A.I. RTE.	SECTION	COUNTY	TOTAL SHEETS	SHEET NO.
	\$FILEL		DRAWN - KNW	REVISED -				70	82-2-IHB	ST. CLAIR	236	84
	PLOT SCALE = \$SCALE#		CHECKED - DRH	REVISED -				CONTRACT NO. 76C55				
	PLOT DATE = \$DATE#		DATE - OCTOBER 9, 2009	REVISED -				ILLINOIS FED. AID PROJECT				
SCALE: 1"=50'		SHEET NO. 1 OF 3 SHEETS		STA.	TO STA.							