


FINAL SURVEY	SURVEYED	BY	DATE
NOTE BOOK	PLOTTED		
NO.	AREAS CHECKED		

ORIGINAL SURVEY	SURVEYED	BY	DATE
NOTE BOOK	PLOTTED		
NO.	AREAS CHECKED		

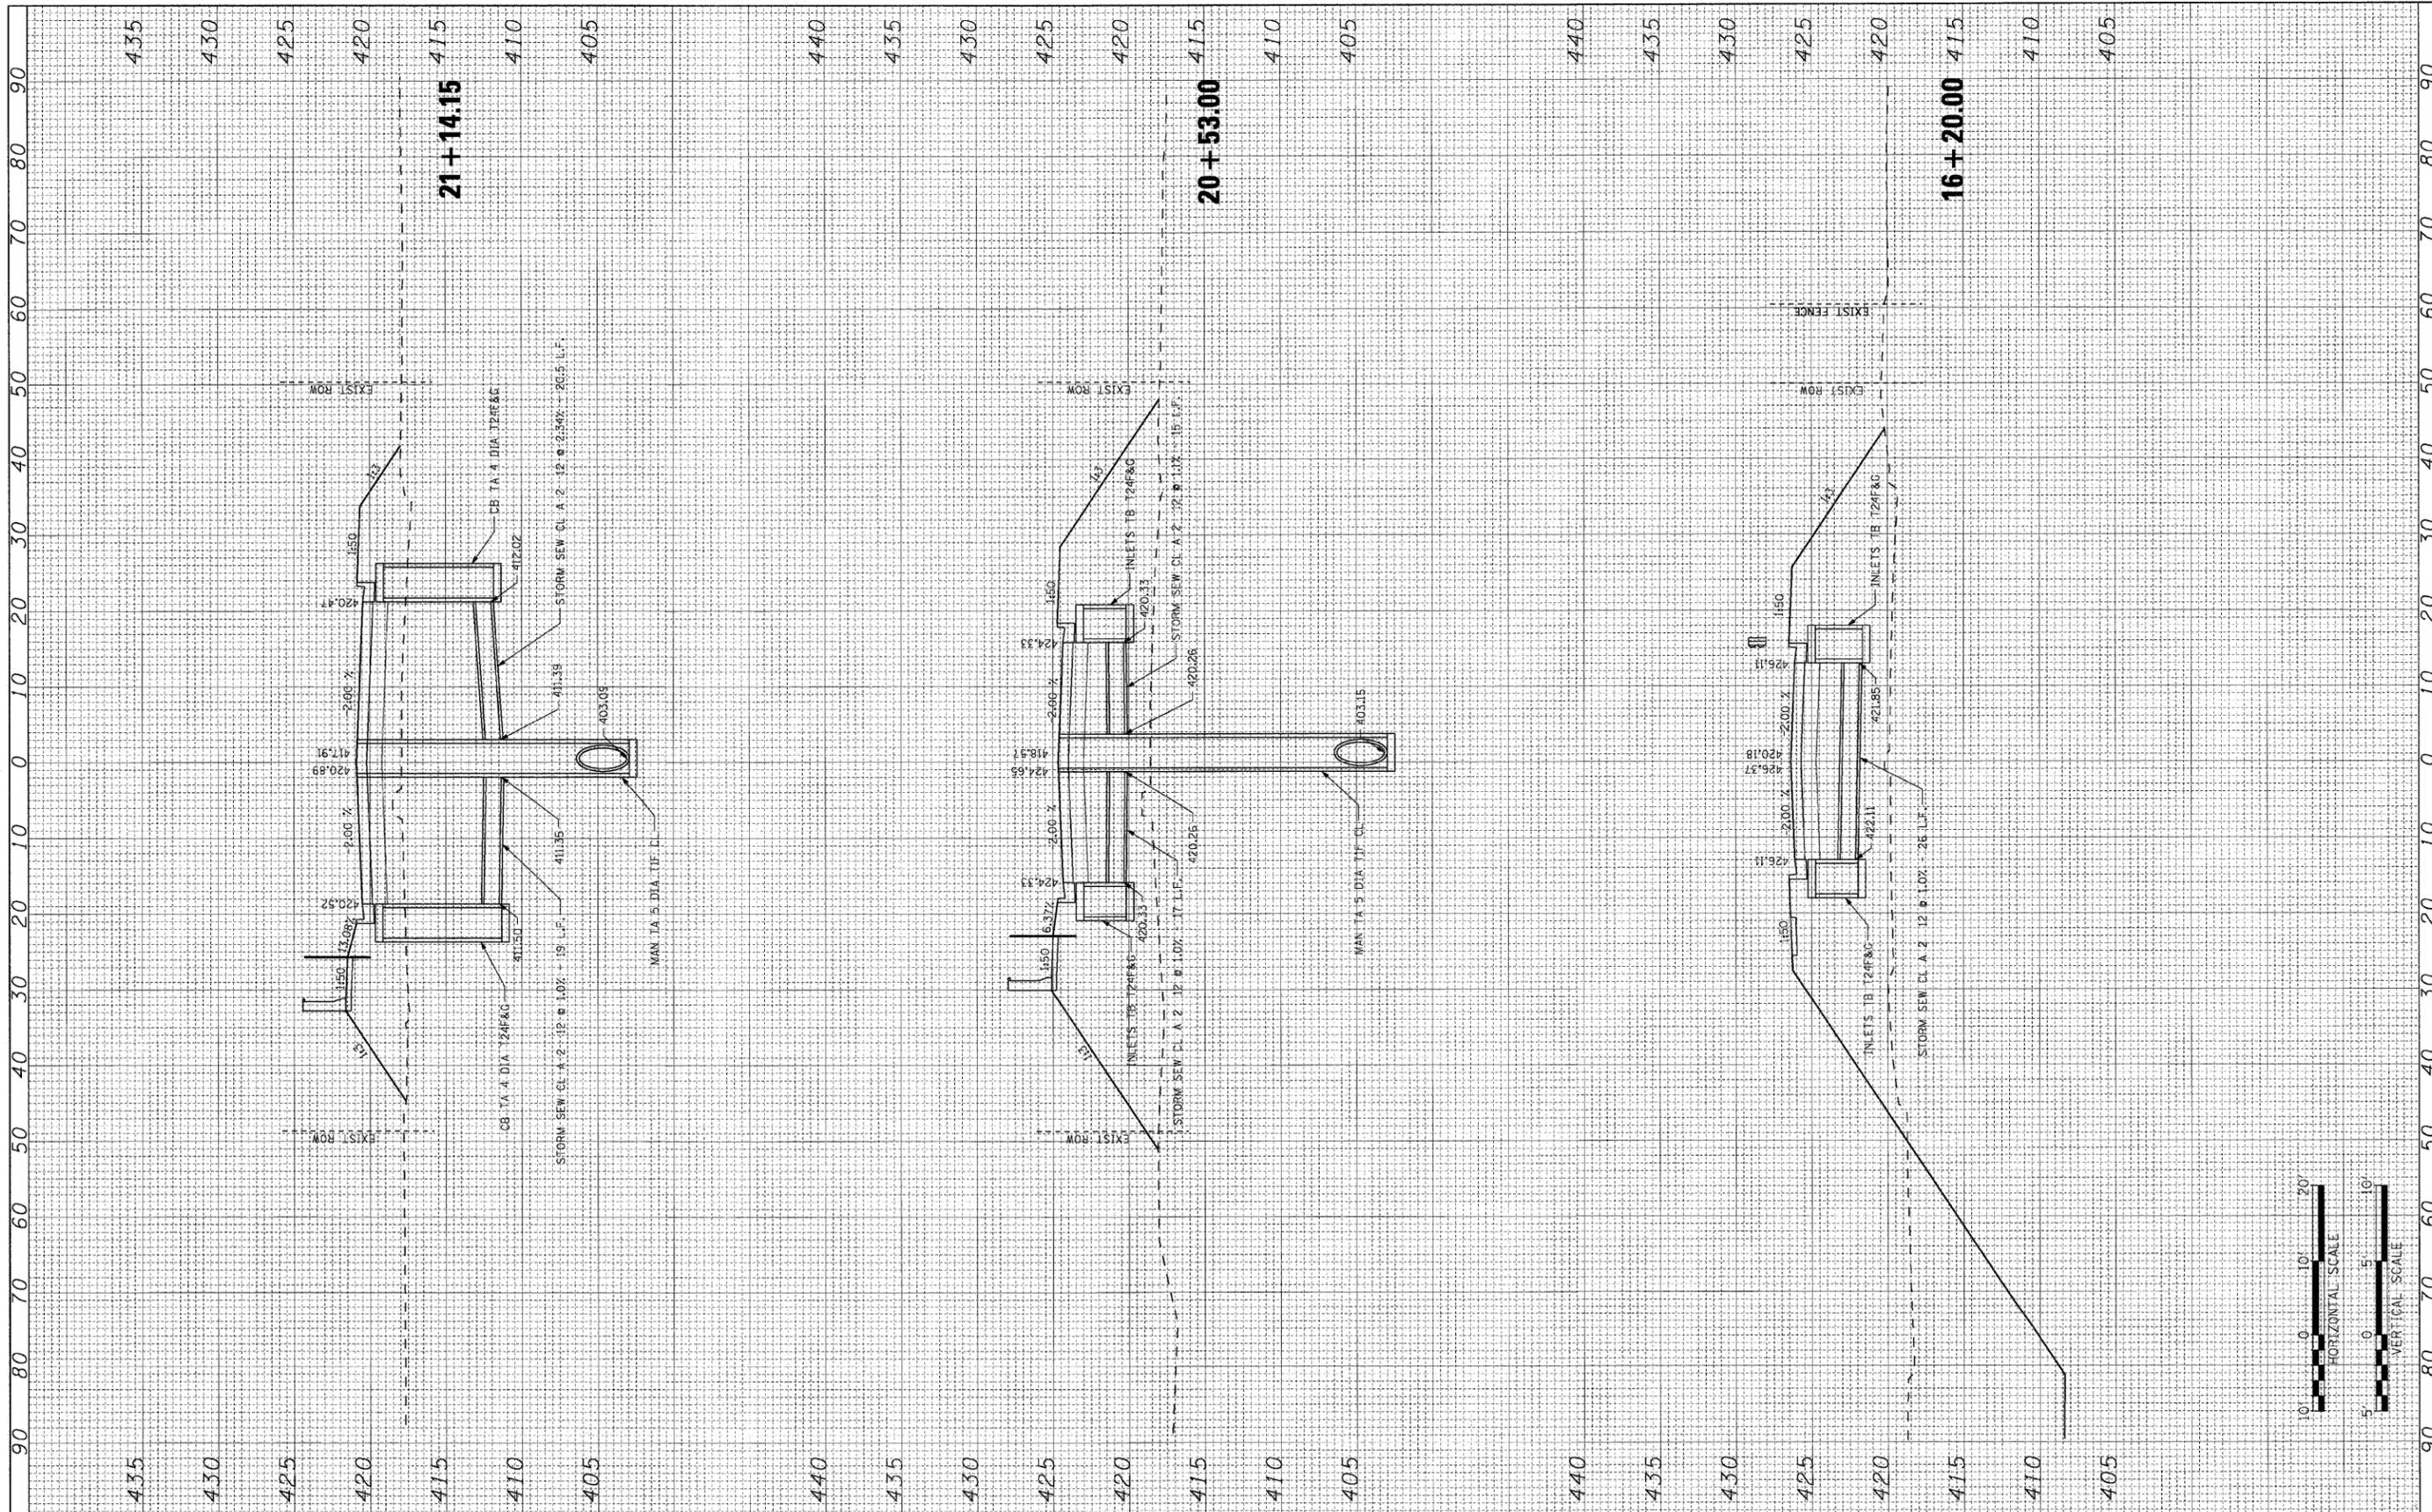

FILE NAME =
#FILE#

USER NAME = #USER#
PLOT SCALE = #SCALE#
PLOT DATE = #DATE#

DESIGNED - AGF
DRAWN - AGF
CHECKED - DRH
DATE - OCTOBER 9, 2009

REVISED -
REVISED -
REVISED -
REVISED -

**STATE OF ILLINOIS
DEPARTMENT OF TRANSPORTATION**

CULVERT CROSS SECTIONS - EXCHANGE AVE

SCALE: SHEET NO. 2 OF 2 SHEETS STA. 16+20.00 TO STA. 21+14.15

F.A.I. RTE.	SECTION	COUNTY	TOTAL SHEETS	SHEET NO.
70	B2-2-1HB	ST. CLAIR	236	207
CONTRACT NO. 76C55				
ILLINOIS FED. AID PROJECT				

