


DATE	
BY	
FINAL SURVEY	
PLOTTED	
NOTE BOOK	
AREAS CHECKED	
NO.	

DATE	
BY	
ORIGINAL SURVEY	
PLOTTED	
NOTE BOOK	
AREAS CHECKED	
NO.	

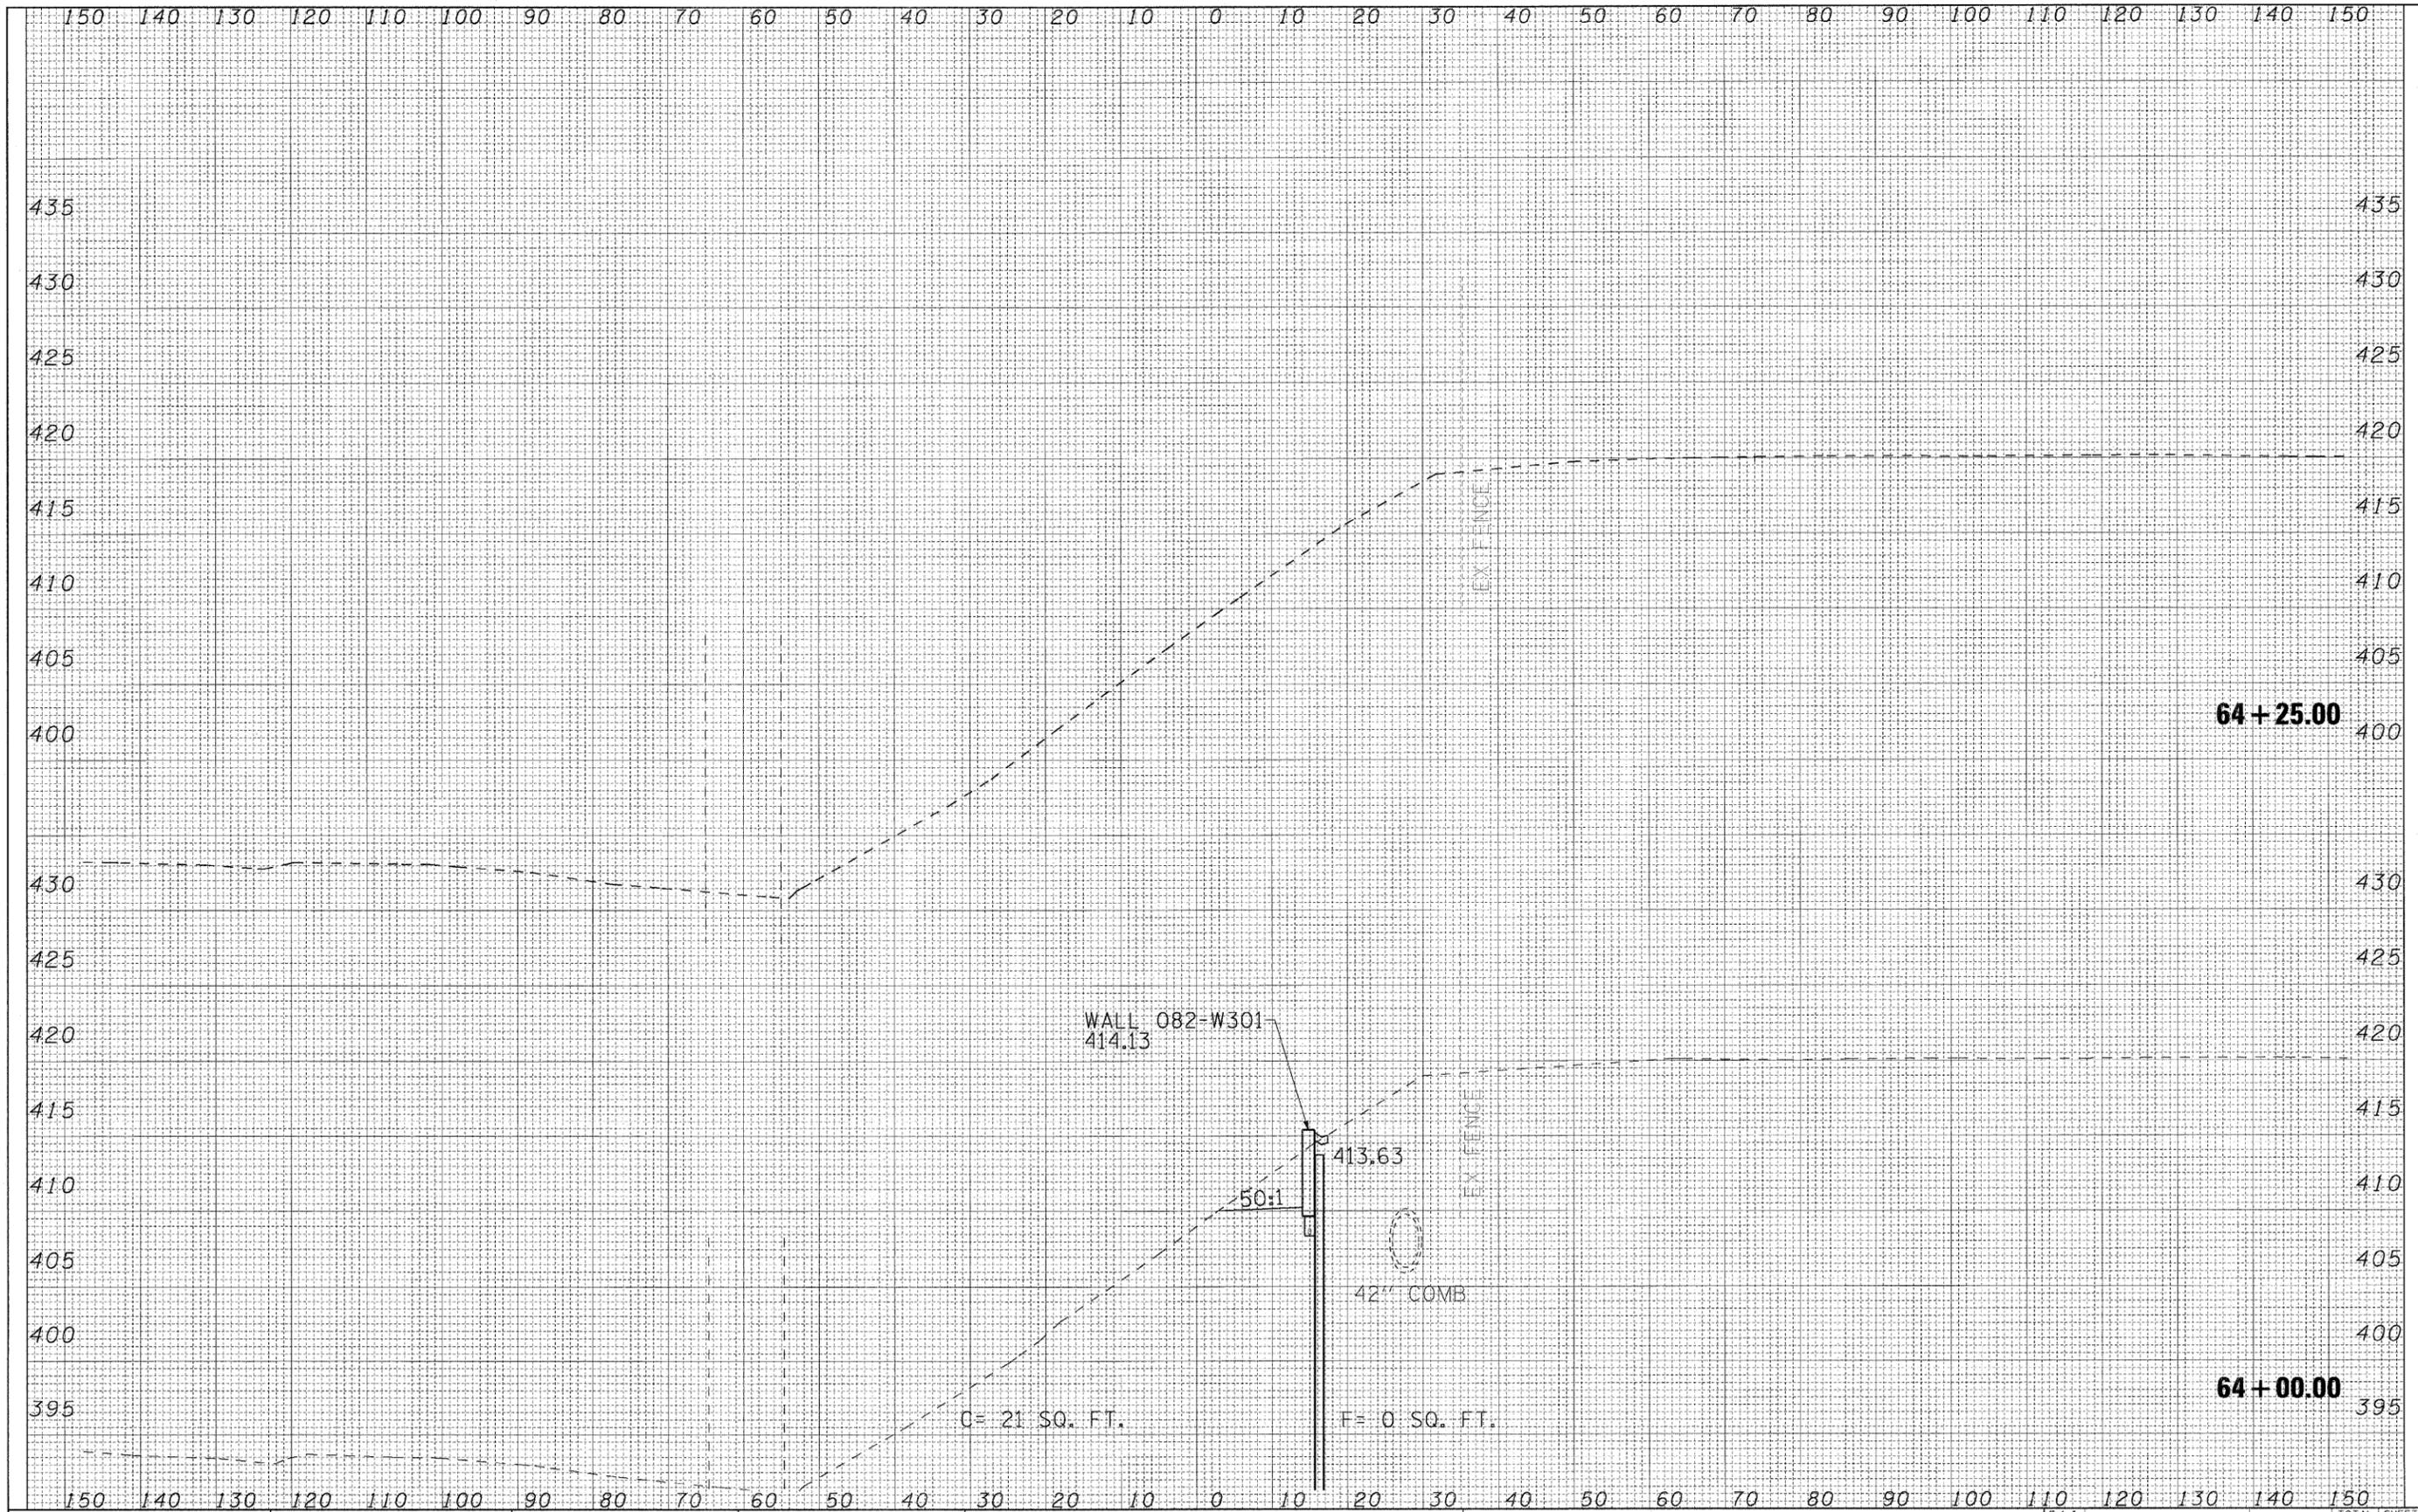

FILE NAME =	USER NAME = #USER#	DESIGNED - DRH	REVISED -	STATE OF ILLINOIS DEPARTMENT OF TRANSPORTATION	CROSS SECTIONS - RETAINING WALL 082-W301				F.A.I. RTE.	SECTION	COUNTY	TOTAL SHEETS	SHEET NO.
#FILE#		DRAWN - DRH	REVISED -		70	82-2-IHB	ST. CLAIR	236	223				
PLOT SCALE = #SCALE#		CHECKED - AGF	REVISED -		SCALE: SHEET NO. 6 OF 7 SHEETS STA. 64+00.00 TO STA. 64+25.00				CONTRACT NO. 76C55				
PLOT DATE = #DATE#		DATE - OCTOBER 15, 2009	REVISED -		ILLINOIS FED. AID PROJECT								