


FINAL SURVEY	SURVEYED	BY	DATE
NOTE BOOK	PLOTTED		
NO.	AREAS		
	DECIDED		

ORIGINAL SURVEY	SURVEYED	BY	DATE
NOTE BOOK	PLOTTED		
NO.	AREAS		
	DECIDED		

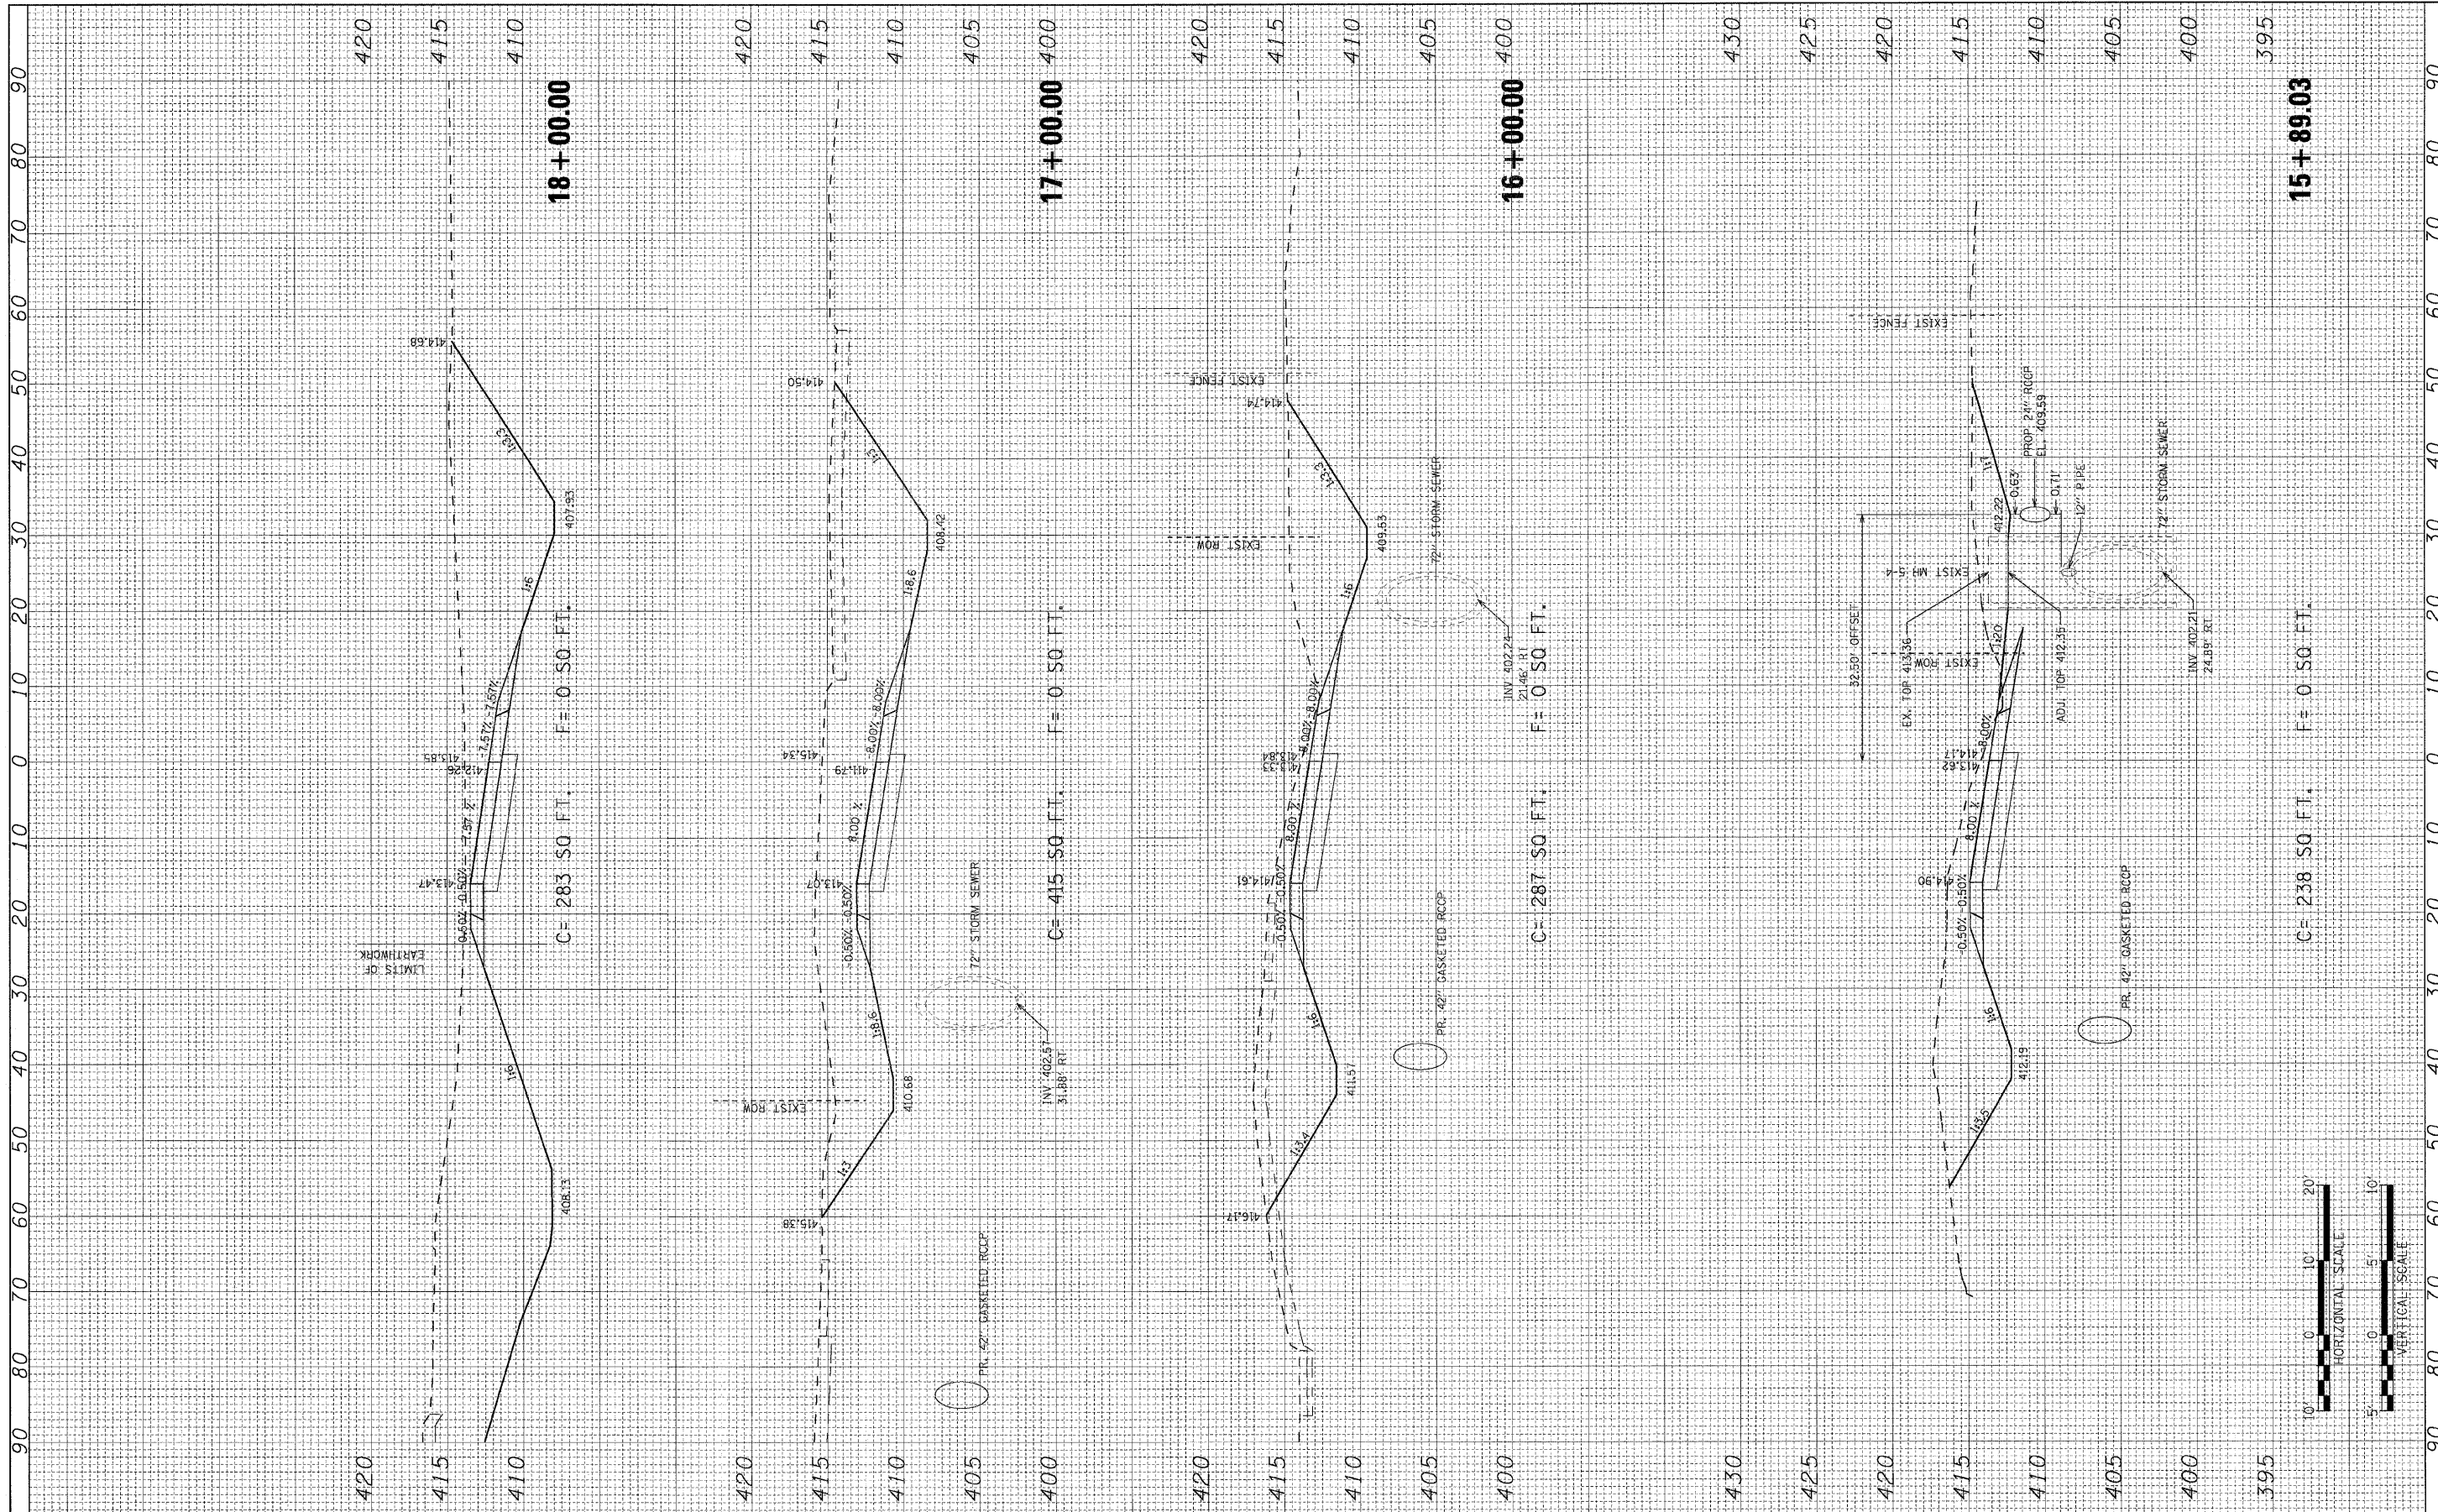

FILE NAME = #FILE#	USER NAME = #USER#	DESIGNED -	REVISOR - DRH	STATE OF ILLINOIS DEPARTMENT OF TRANSPORTATION	CROSS SECTIONS - RAMP 0		F.A.I. RTE. 70	SECTION 82-2-1HB	COUNTY ST. CLAIR	TOTAL SHEETS 236	SHEET NO. 227	
	PLOT SCALE = #SCALE#	CHECKED -	REVISOR - DRH		SCALE:	SHEET NO. 3 OF 4 SHEETS	STA.	TO STA.	ILLINOIS FED. AID PROJECT			
	PLOT DATE = #DATE#	DATE -	REVISOR - ACF									
			REVISOR - OCTOBER 9, 2009									

