
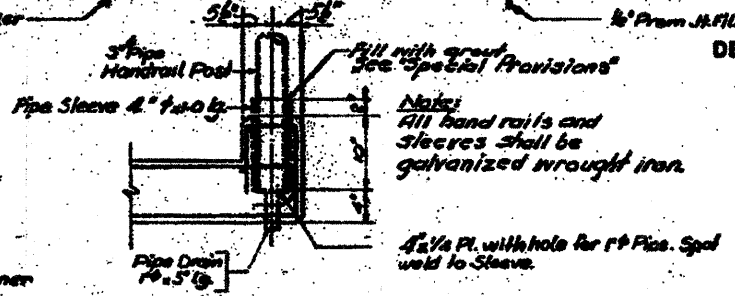
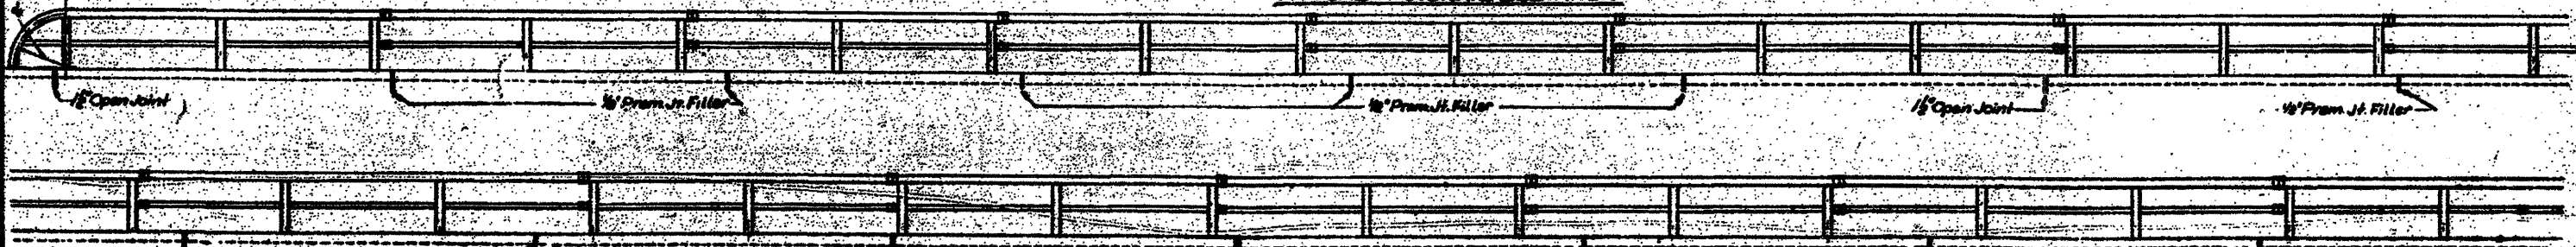
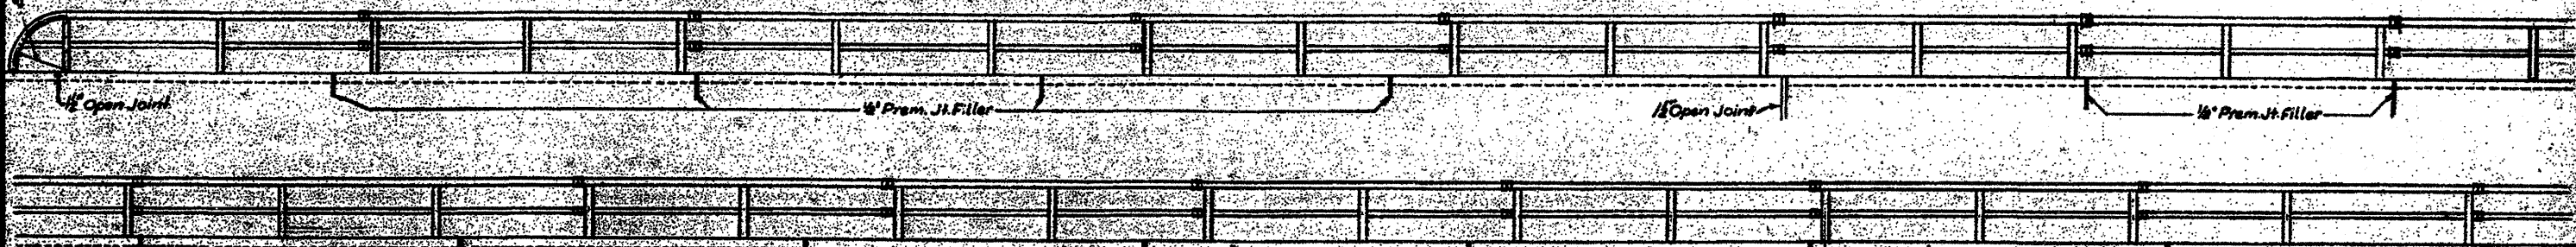
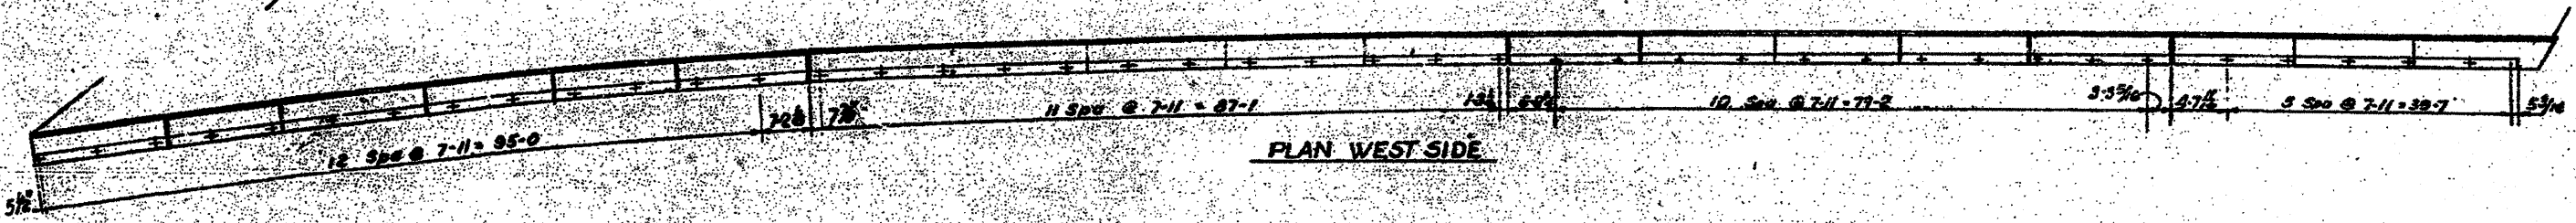


PROJECT NO.	DIST.	COUNTY	SHEET NO.	TOTAL SHEETS
FA-70	ST. CLAIR	ST. CLAIR	38	42
FOR ROAD DIST. 7 ALIGNED PROFILE				

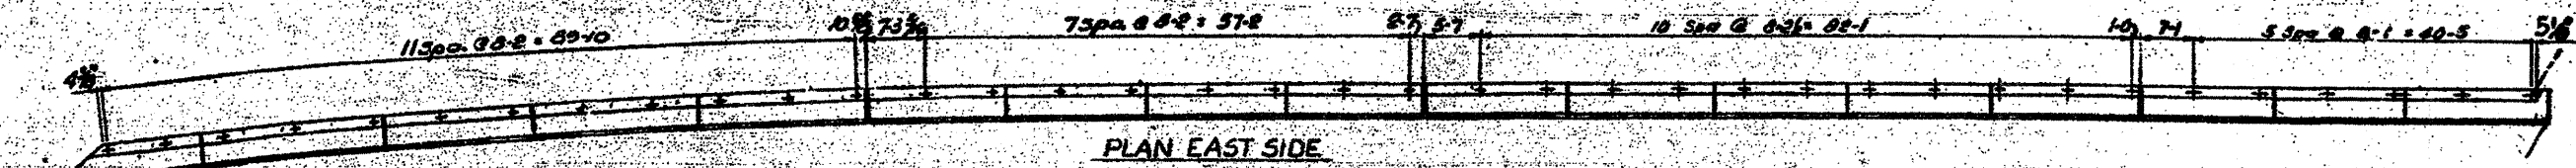

STATE OF ILLINOIS
 DEPARTMENT OF PUBLIC WORKS & BLDGS.
 DIVISION OF HIGHWAYS
 &
 CITY OF EAST ST. LOUIS
EAST ST. LOUIS EXPRESSWAY
 L. & N. R. R. OVER WEST BOUND EXPWAY. BR
 RAMP 2, EAST BOUND EXPWAY AND RAMP 7
HANDRAIL DETAILS
 H. W. LOCHNER, INC.
 ENGINEERS
 CHICAGO, ILLINOIS
 DATE: JULY 1960
 SHEET NO. 38
 236 M.M.
 As Awarded

Design: J.V.
 Drawn: H.M.K.
 Checked: W.S.P.

Total length of Pipe Handrail 1623'11"

FOR INFORMATION ONLY