

SUMMARY OF QUANTITIES			URBAN TOTAL QUANTITIES	CONSTRUCTION TYPE CODE SFTY-2A 100% STATE MCHD
CODE NO	ITEM	UNIT		
50500405	FURNISHING AND ERECTING STRUCTURAL STEEL	POUND	11920	11920
50501110	STRUCTURAL STEEL REMOVAL	POUND	11920	11920
67100100	MOBILIZATION	L SUM	1	1
70100310	TRAFFIC CONTROL AND PROTECTION, STANDARD 701421	L SUM	1	1
70101220	TRAFFIC CONTROL AND PROTECTION, STANDARD 701411 (SPECIAL)	EACH	1	1
70400100	TEMPORARY CONCRETE BARRIER	FOOT	262.5	262.5
* 72000300	SIGN PANEL - TYPE 3	SQ FT	124	124
* 73304000	OVERHEAD SIGN STRUCTURE - BRIDGE MOUNTED	FOOT	16.5	16.5
Z0003600	BEAM STRAIGHTENING	L SUM	1	1
Z0030250	IMPACT ATTENUATORS, TEMPORARY (NON-REDIRECTIVE), TEST LEVEL 3	EACH	1	1
Z0073300	TEMPORARY SHORING AND CRIBBING	L SUM	1	1
Z0073351	TEMPORARY SLAB SUPPORT SYSTEM	L SUM	1	1


*Specialty Items

GENERAL NOTES

- THE STANDARDS AND REVISION NUMBERS SHALL APPLY TO THIS PROJECT.
- THE CONTRACTOR SHALL VERIFY ALL DIMENSIONS AND CONDITIONS IN THE FIELD PRIOR TO CONSTRUCTION AND ORDERING MATERIALS.
- ILLINOIS STATE LAW REQUIRES A 48-HOUR NOTICE BE GIVEN TO UTILITIES WITHIN THE PROJECT AREA BEFORE DIGGING BY CALLING J.U.L.I.E. AND BY NOTIFYING NON-J.U.L.I.E. MEMBERS INDIVIDUALLY. AGENCIES KNOWN TO HAVE FACILITIES WITHIN THE PROJECT AREA ARE AS FOLLOWS:
 - AT&T ILLINOIS
 - BUCKEYE PARTNERS L.P.--WOOD RIVER PIPELINE
 - CHARTER COMMUNICATION, INC.
 - VILLAGE OF GLEN CARBON
 - ILLINOIS AMERICAN WATER COMPANY
 - MADISON COUNTY SPECIAL SERVICE AREA*1
 - MITCHELL PUBLIC WATER DISTRICT
 - PONTOON BEACH PUBLIC WATER DISTRICT

MEMBERS OF J.U.L.I.E (800) 892-0123 ARE INDICATED BY *. NON-MEMBERS MUST BE NOTIFIED INDIVIDUALLY.
- NO SURVEY WAS PERFORMED FOR THIS PROJECT. THE STATIONING AND TOPOGRAPHY SHOWN ARE APPROXIMATE AND WERE CREATED USING MICROFILM.
- THE CONTRACTOR SHALL FURNISH AND INSTALL WOOD SIGN SUPPORTS IN ACCORDANCE WITH SECTION 730 OF THE STANDARD SPECIFICATIONS, HOWEVER, INSTALLATION BY METHOD "A" (ARTICLE 730.04(A)) SHALL BE THE ONLY METHOD PERMITTED.
- TWO LANES OF TRAFFIC IN EACH DIRECTION SHALL BE MAINTAINED AT ALL TIMES ON I-270.
- THE CONTRACTOR SHALL TAKE ALL PRECAUTIONS NECESSARY TO PREVENT ANY DEBRIS FROM FALLING ONTO LANES OPEN TO TRAFFIC BELOW THE BRIDGE.
- THERE ARE NO KNOWN COMMITMENTS ON THIS PROJECT

SIGN DETAILS

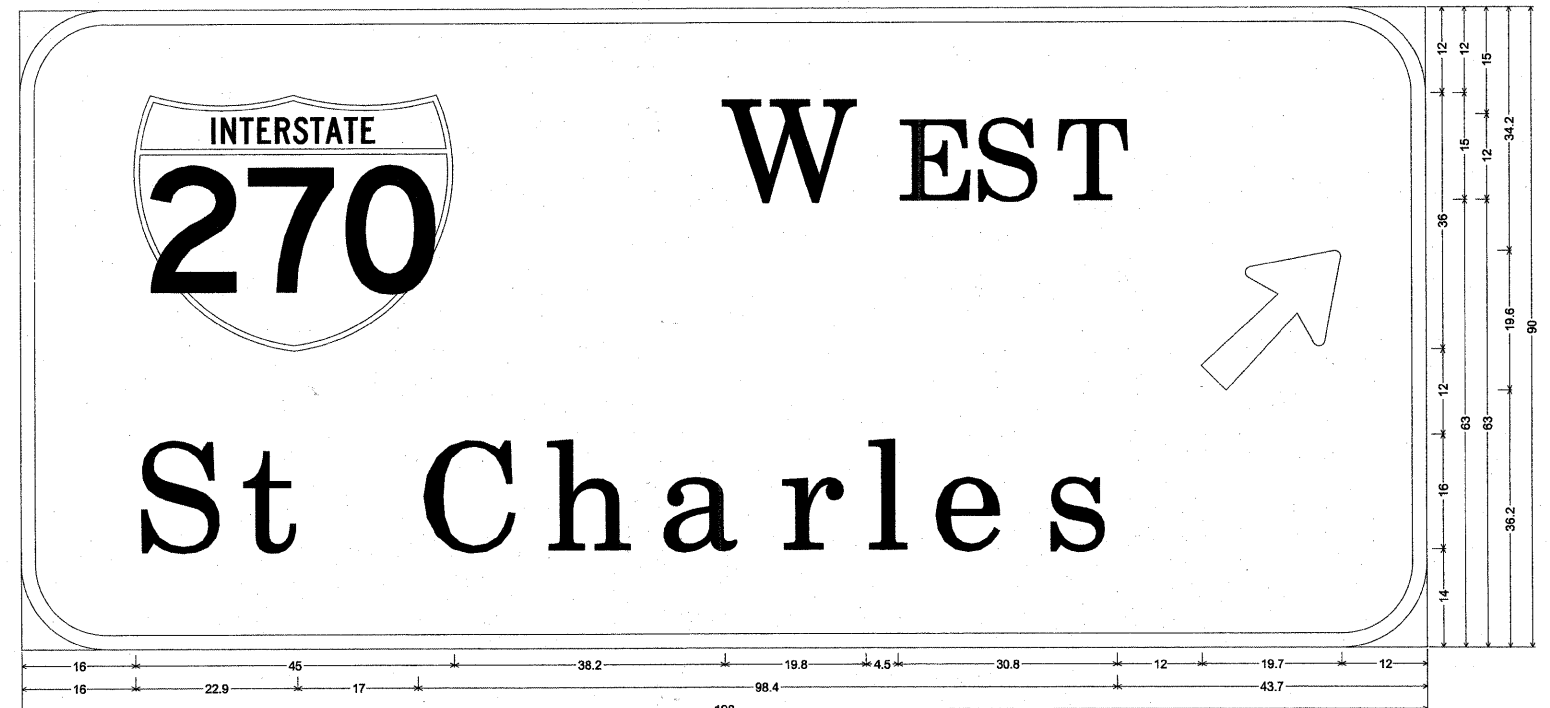

12.0" Radius, 2.0" Border, White on Green;
[W] ClearviewHwy-S-W; [EST] ClearviewHwy-S-W; [St Charles] ClearviewHwy-S-W; Arrow 80 - 25.0° 45°;
Table of widths and spaces.

16.0	45.0	38.2	19.8	4.5	7.6	3.2	8.7	2.6	8.7	12.0	19.7	12.0						
16.0	11.6	3.4	7.9	17.0	13.0	4.9	11.1	5.1	11.9	5.1	7.3	4.7	5.0	4.2	11.8	4.1	10.2	43.7

FILE NAME =	USER NAME = gelinh	DESIGNED -	REVISED -
0:\pw\work\pwidot\gelinh\d0145079\087603	8-Sht-500-GN.dgn	DRAWN -	REVISED -
	PLOT SCALE = 50.0000' / IN.	CHECKED -	REVISED -
	PLOT DATE = 12/8/2009	DATE -	REVISED -

STATE OF ILLINOIS
DEPARTMENT OF TRANSPORTATION

SUMMARY OF QUANTITIES, GENERAL NOTES,
AND SIGN DETAILS

SCALE: 1" = 50' SHEET NO. 1 OF 1 SHEETS STA. TO STA.

F.A.I. RTE.	SECTION	COUNTY	TOTAL SHEETS	SHEET NO.
270	60-3HB-1-HDF	MADISON	12	2
CONTRACT NO. 76D30			ILLINOIS FED. AID PROJECT	

Rev.