



STATE OF ILLINOIS
DEPARTMENT OF TRANSPORTATION

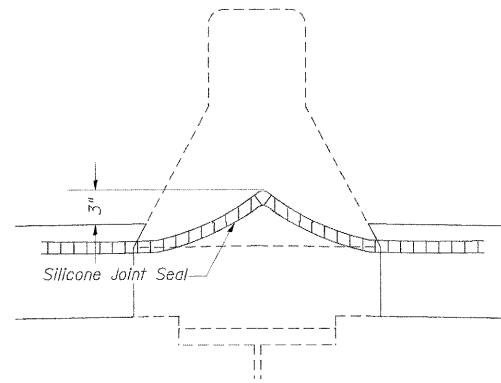


TYPICAL END OF SEAL TREATMENT
AT MEDIAN BARRIER

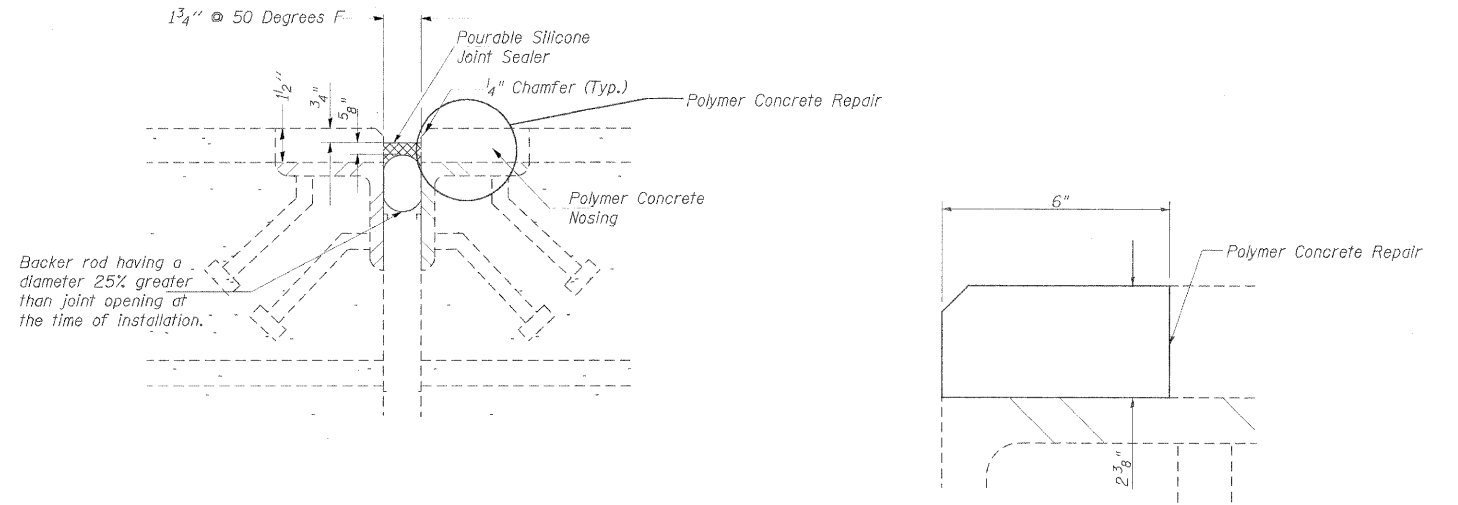


TYPICAL SILICONE JOINT SEALER

TYPICAL POLYMER CONCRETE REPAIR
(Northbound South Abut. Joint)

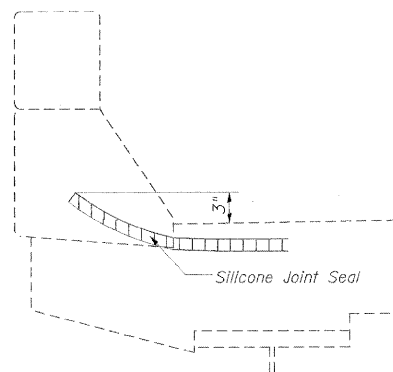

TYPICAL END OF SEAL TREATMENT
AT TRUSS LOCATIONS

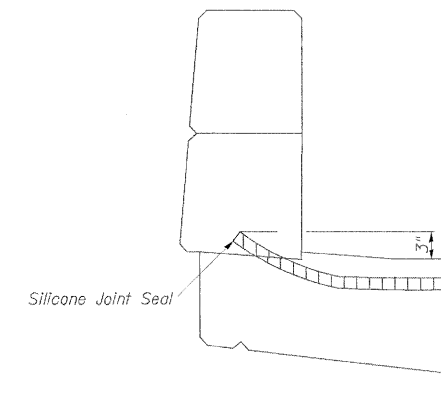

TYPICAL END OF SEAL TREATMENT
AT PARAPET

FILE NAME =	USER NAME = cornellm	DESIGNED -	REVISED -
ct\pwork\PWTDOT\CORNELLM\0162997\78160-sht-plen.dgn		DRAWN -	REVISED -
		CHECKED -	REVISED -
		DATE -	REVISED -

STATE OF ILLINOIS
DEPARTMENT OF TRANSPORTATION

SILICONE JOINT SEALER
REPAIR DETAILS

SCALE: SHEET NO. OF SHEETS STA. TO STA.

F.A.I. RTE.	SECTION	COUNTY	TOTAL SHEETS	SHEET NO.
57	D9 DECK SEAL 2010-1	ALEXANDER	6	6
ILLINOIS FED. AID PROJECT			CONTRACT NO. 78160	