



ROUTE NO.	SECTION	COUNTY	TOTAL SHEETS	SHEET NO.
-	*	LEE	21	11
F.A.M.A.		ILLINOIS FED. AID PROJECT-		
FED. ROAD DIST. NO. 7		* Section 09-P4000-01-BT Contract #85504		

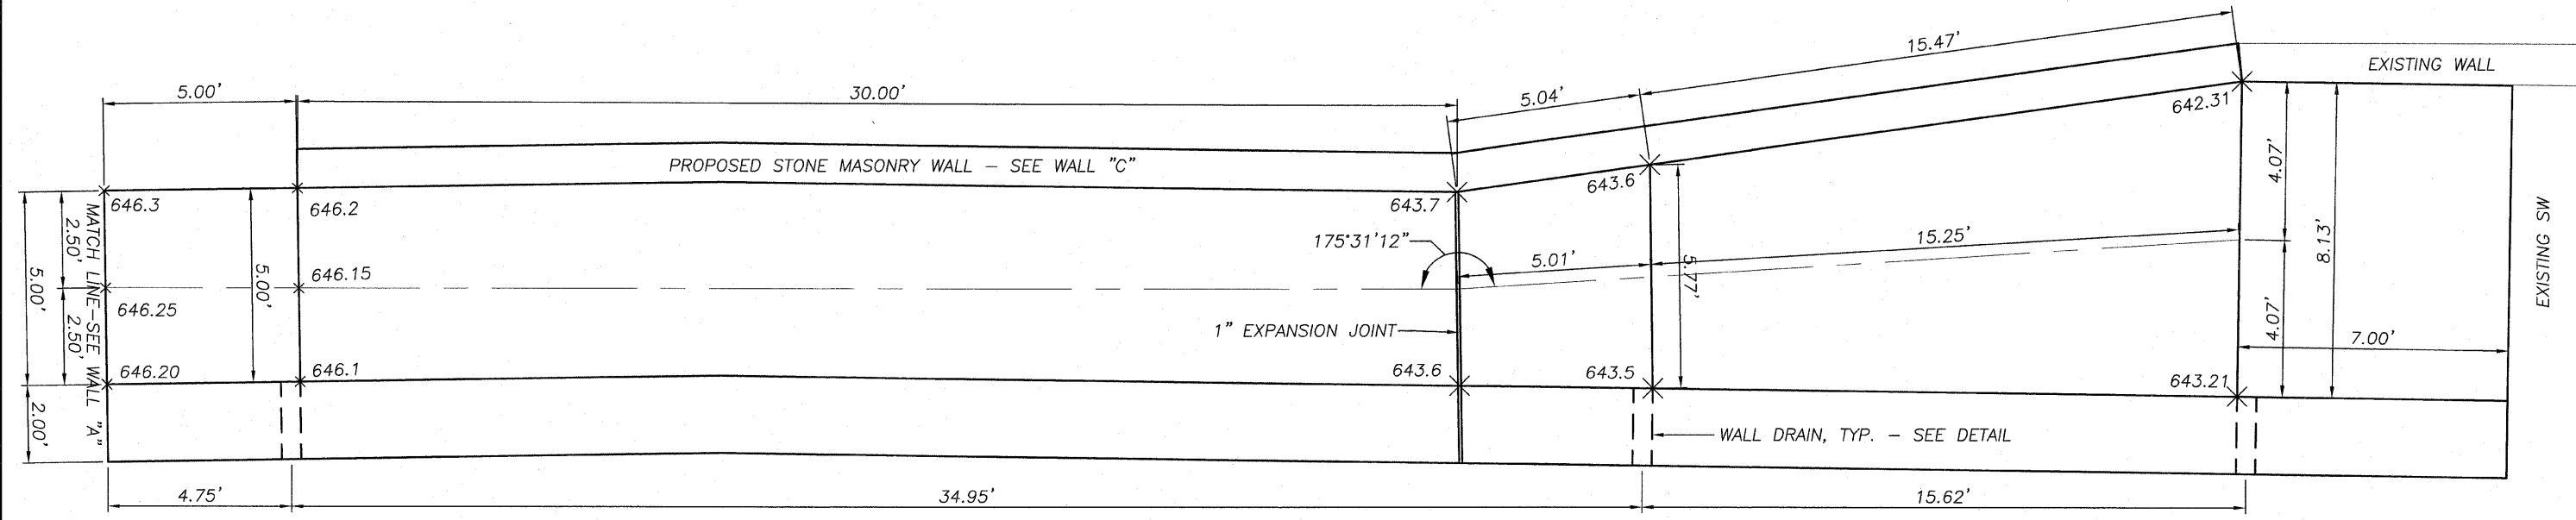


**PLAN-SOUTH WALL "B"**

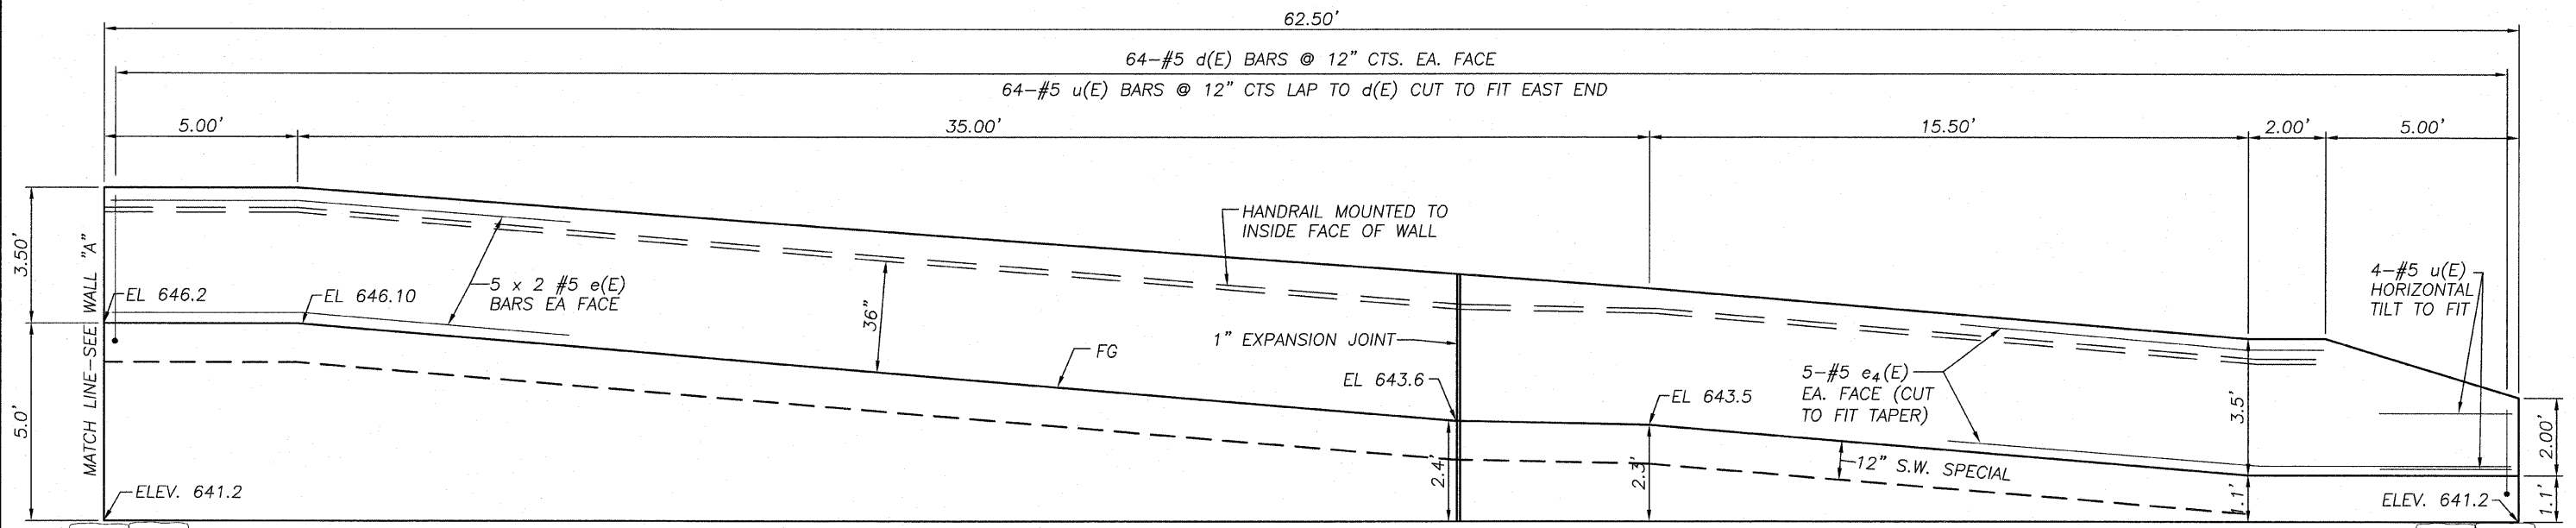

**ELEVATION-SOUTH WALL "B"**

**WALL DETAILS-WALL "B"**

THE LOWELL TRAIL, PH. 2  
SECTION 09-P4000-01-BT  
DIXON PARK DISTRICT



**wendler**  
GROUND BREAKING SOLUTIONS  
engineers - surveyors - scientists

Date:  
12/15/2009

Job:  
2090299

www.wendlergs.com    ph: 815.288.2261