


ROUTE NO.	SECTION	COUNTY	TOTAL SHEETS	SHEET NO.
S. B. I.	*	LEE	21	16
F.A.A.I.				
FED. ROAD DIST. NO. 7	ILLINOIS	FED. AID PROJECT-		
* Section 09-P4000-01-BT			Contract #85504	

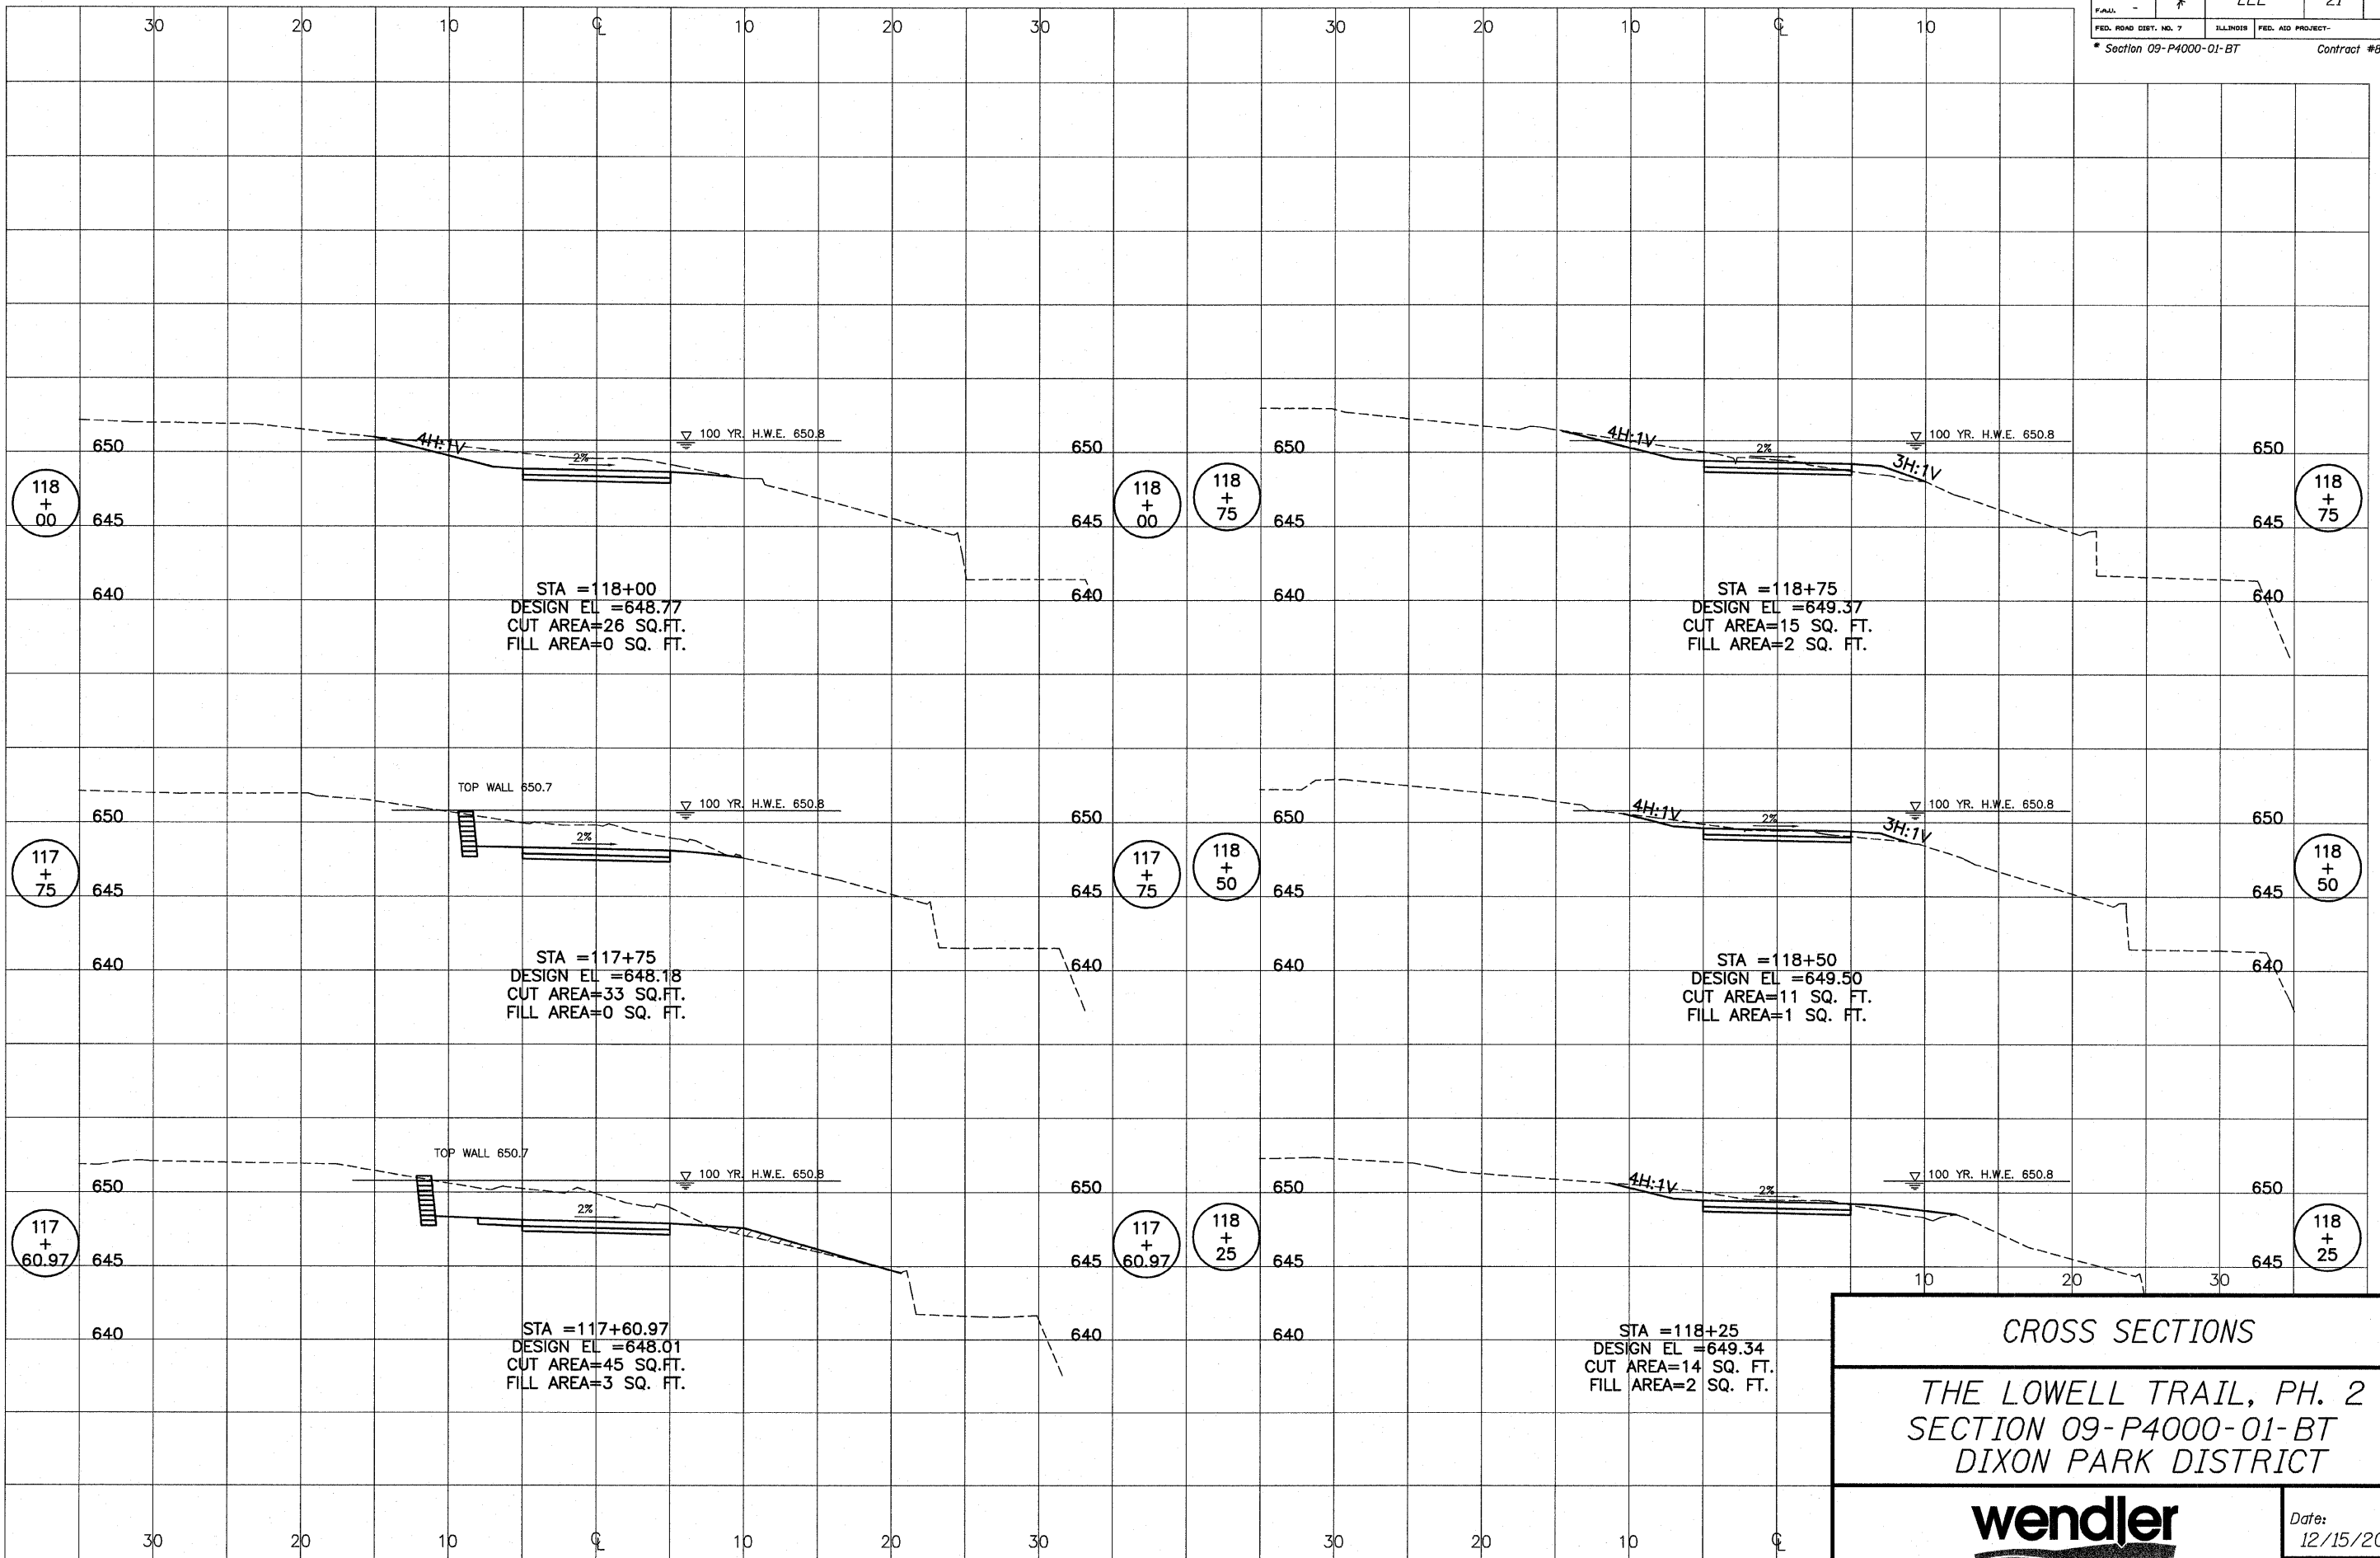

CROSS SECTIONS
THE LOWELL TRAIL, PH. 2
SECTION 09-P4000-01-BT
DIXON PARK DISTRICT

wendler GROUND BREAKING SOLUTIONS engineers · surveyors · scientists www.wendlergs.com	Date: 12/15/2009
	Job: 2090299
	ph: 815.288.2261

D:\projects\85504\85504.dwg, 12/15/2009 8:58:27 AM, BGS