


ROUTE NO.	SECTION	COUNTY	TOTAL SHEETS	SHEET NO.
119	5	LEE	21	17
FUND.		ILLINOIS FED. AID PROJECT-		
FED. ROAD DIST. NO. 7		* Section 09-P4000-01-BT Contract #85504		

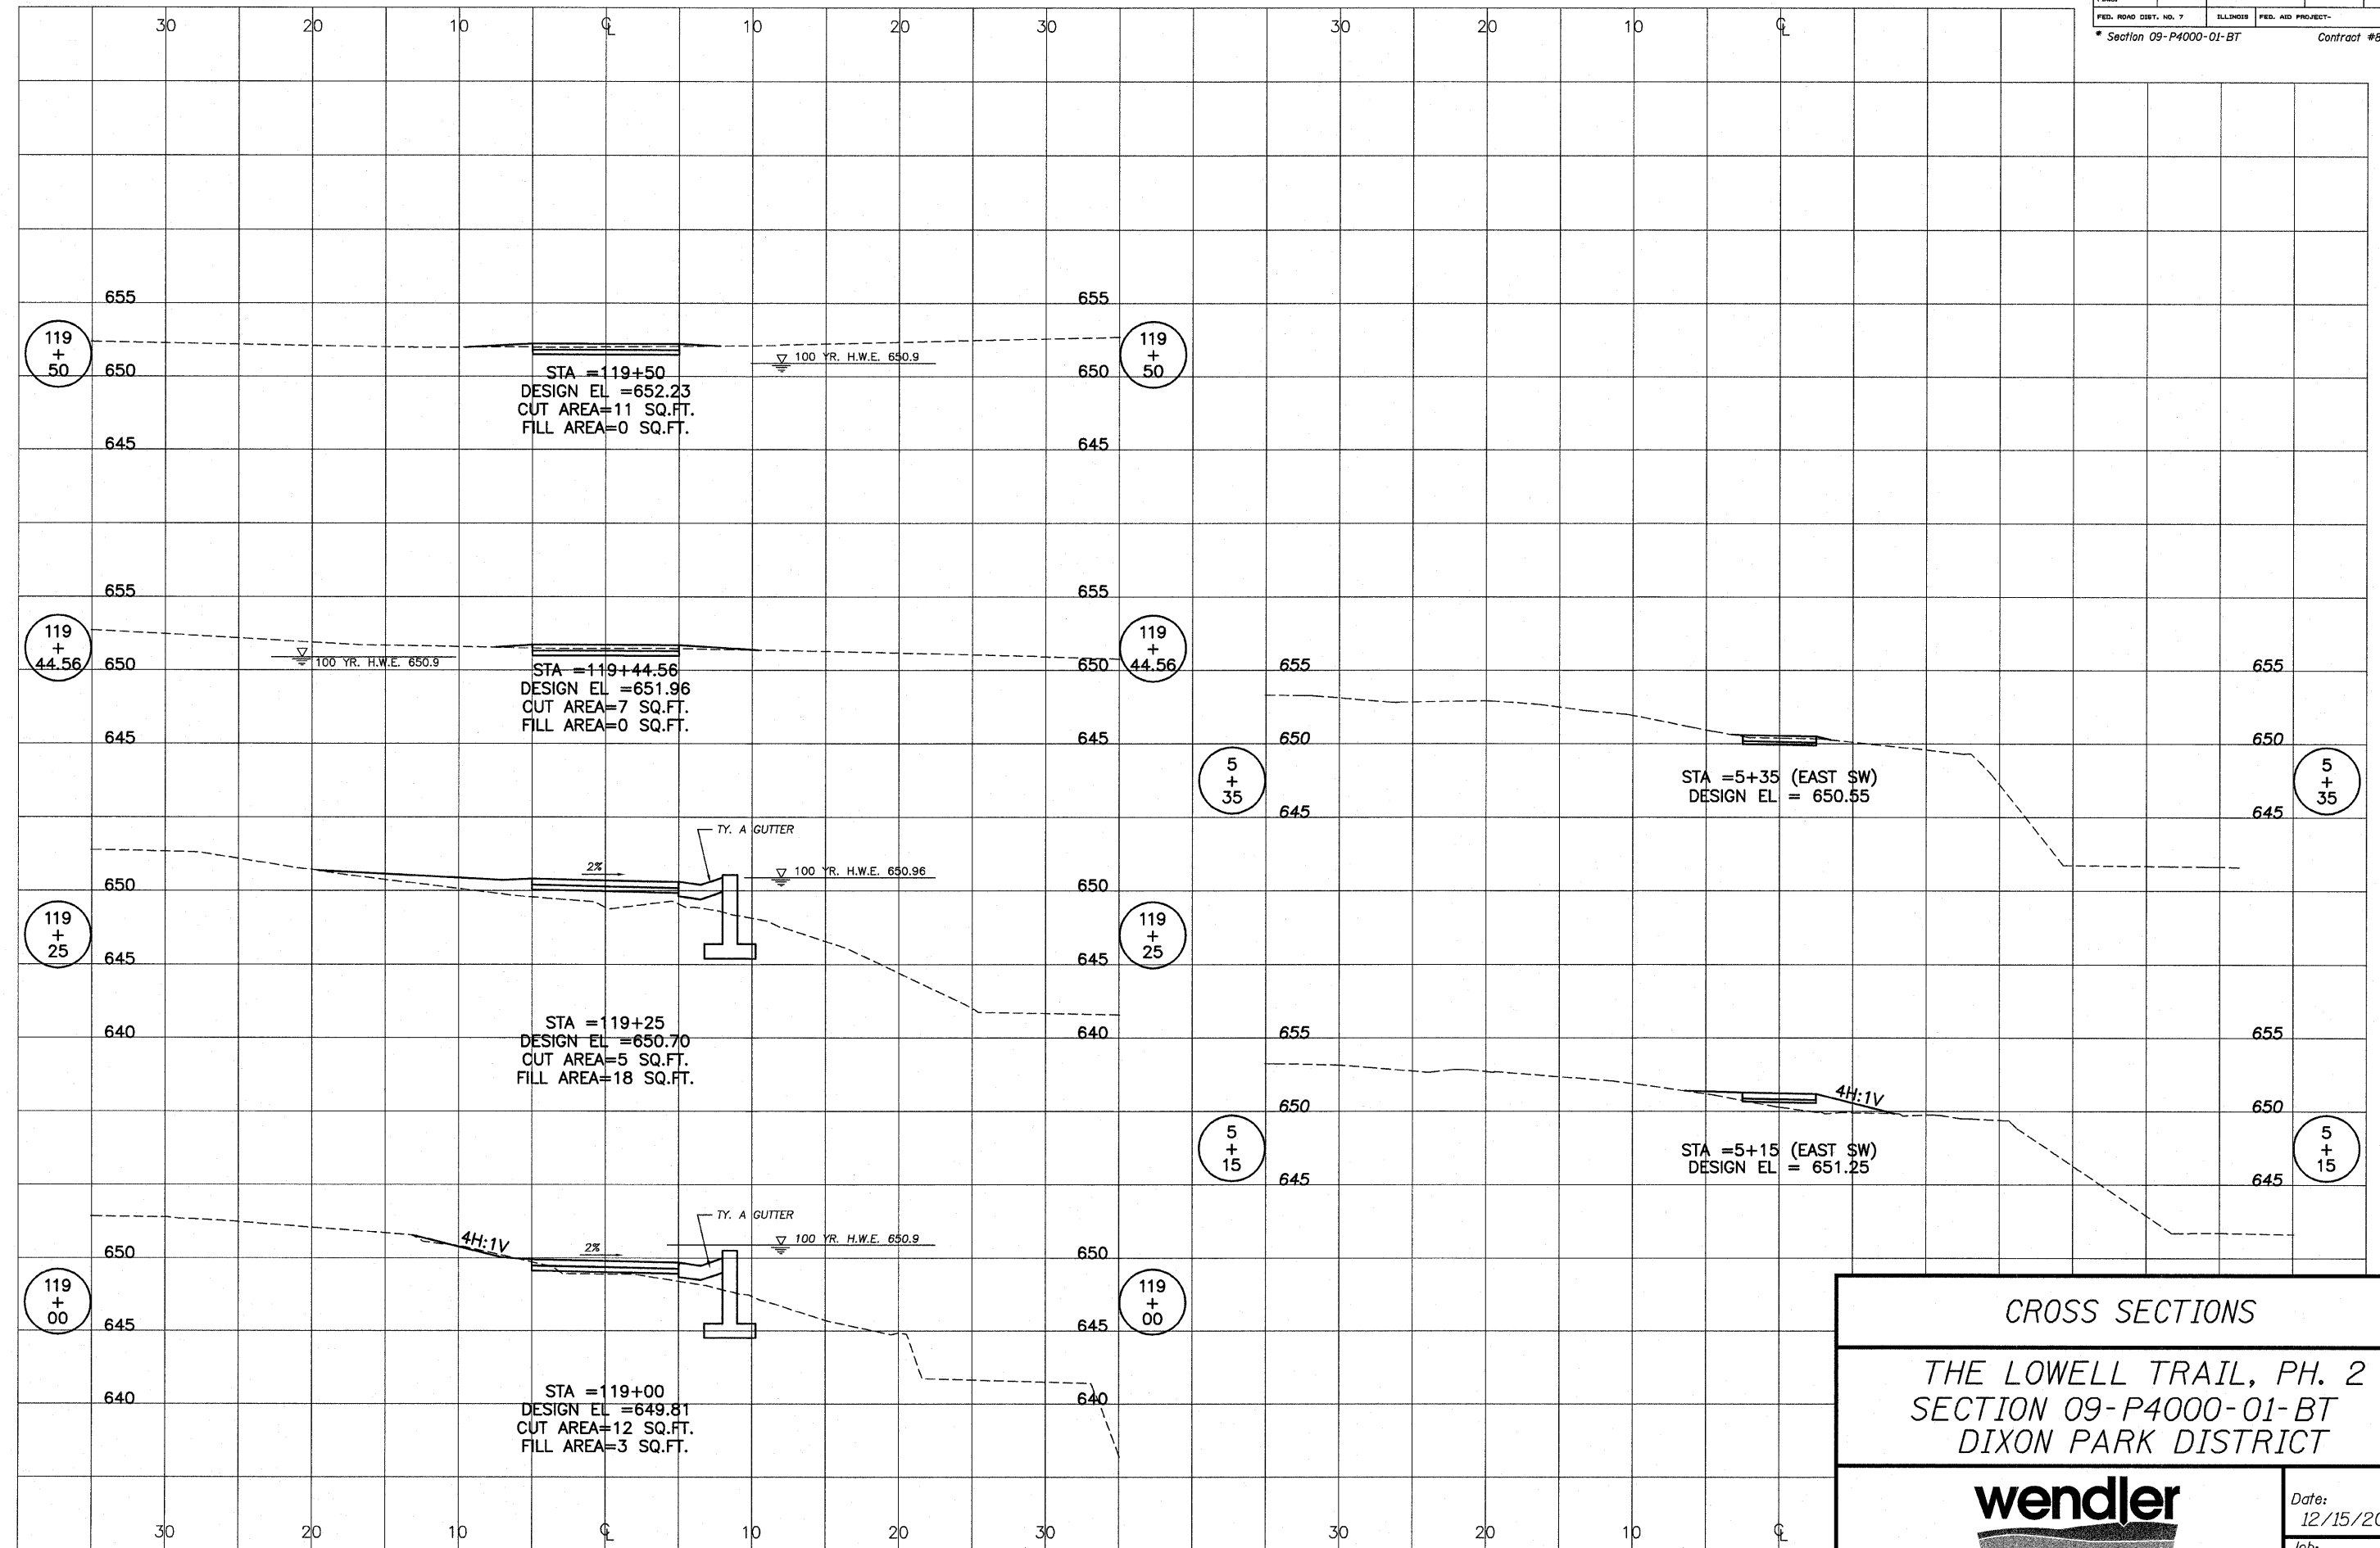

CROSS SECTIONS
 THE LOWELL TRAIL, PH. 2
 SECTION 09-P4000-01-BT
 DIXON PARK DISTRICT

 GROUND BREAKING SOLUTIONS engineers · surveyors · scientists	Date: 12/15/2009
	Job: 2090299
	www.wendlergs.com ph: 815.288.2261