
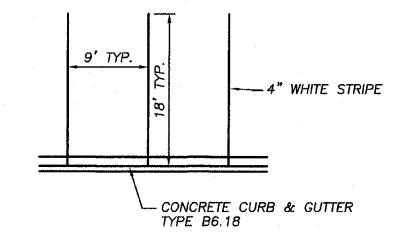
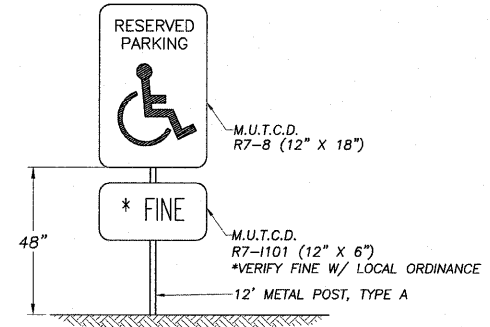
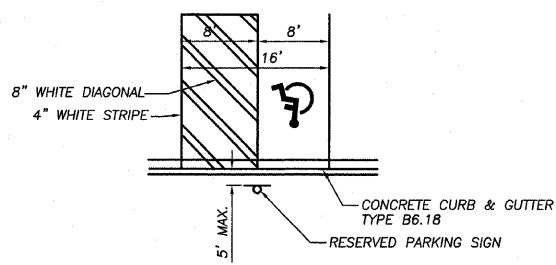



ROUTE NO.	SECTION	COUNTY	TOTAL SHEETS	SHEET NO.
1	*	LEE	21	21
FED. ROAD DIST. NO. 7 ILLINOIS FED. AID PROJECT				
* Section 09-P4000-01-BT Contract #85504				

INLET SPECIAL NO. 3

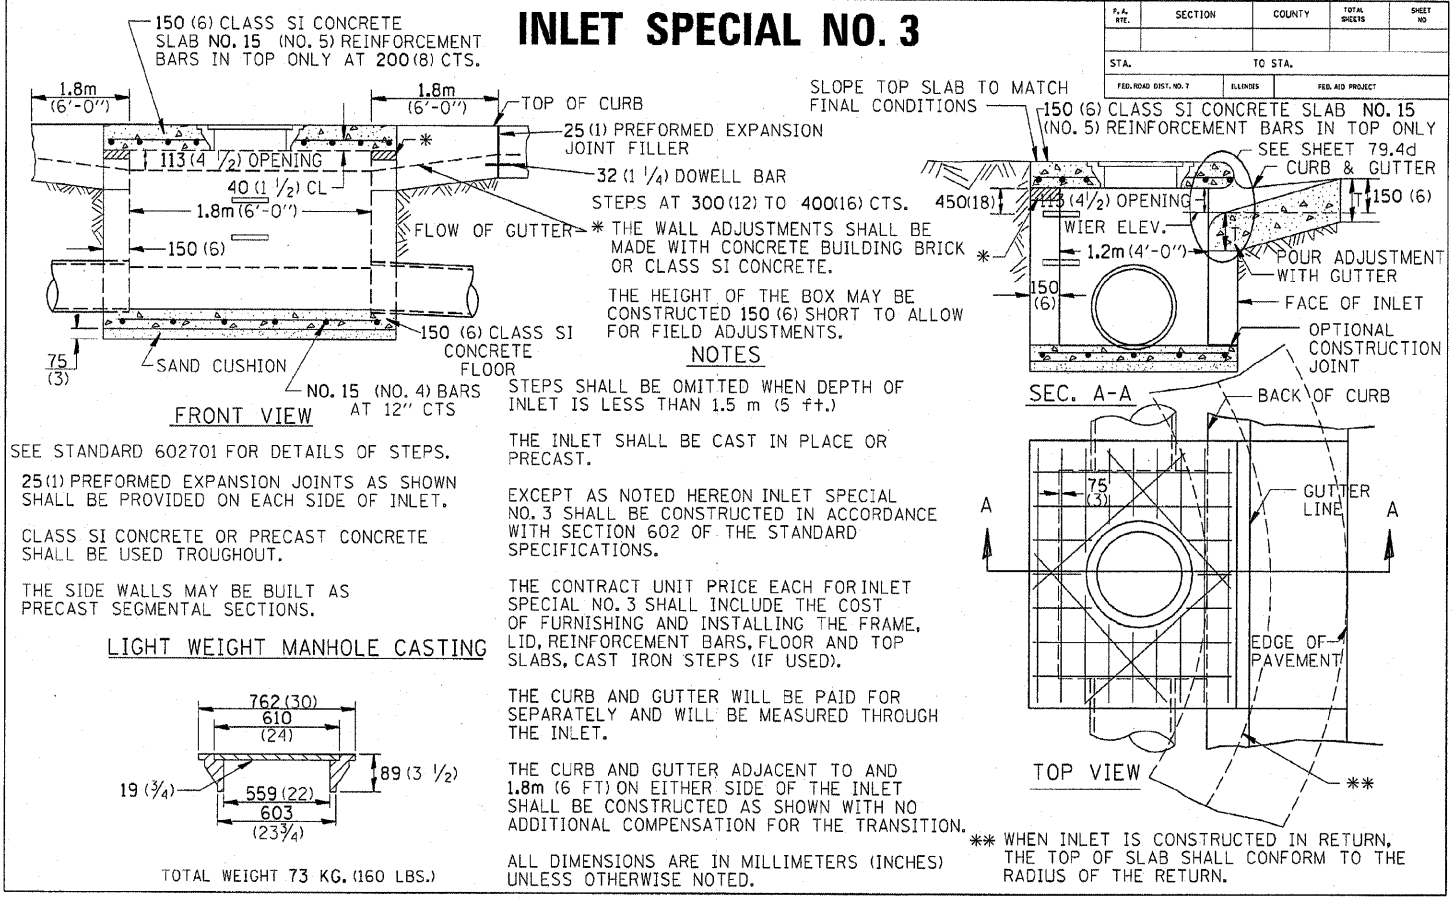


SEE STANDARD 602701 FOR DETAILS OF STEPS.
 25(1) PREFORMED EXPANSION JOINTS AS SHOWN SHALL BE PROVIDED ON EACH SIDE OF INLET.
 CLASS SI CONCRETE OR PRECAST CONCRETE SHALL BE USED THROUGHOUT.

LIGHT WEIGHT MANHOLE CASTING

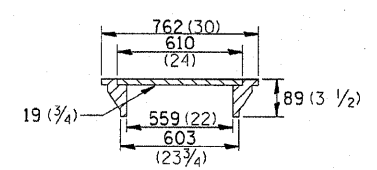


TOTAL WEIGHT 73 KG. (160 LBS.)

NOSE TYPE FOR INLET TOP SLAB

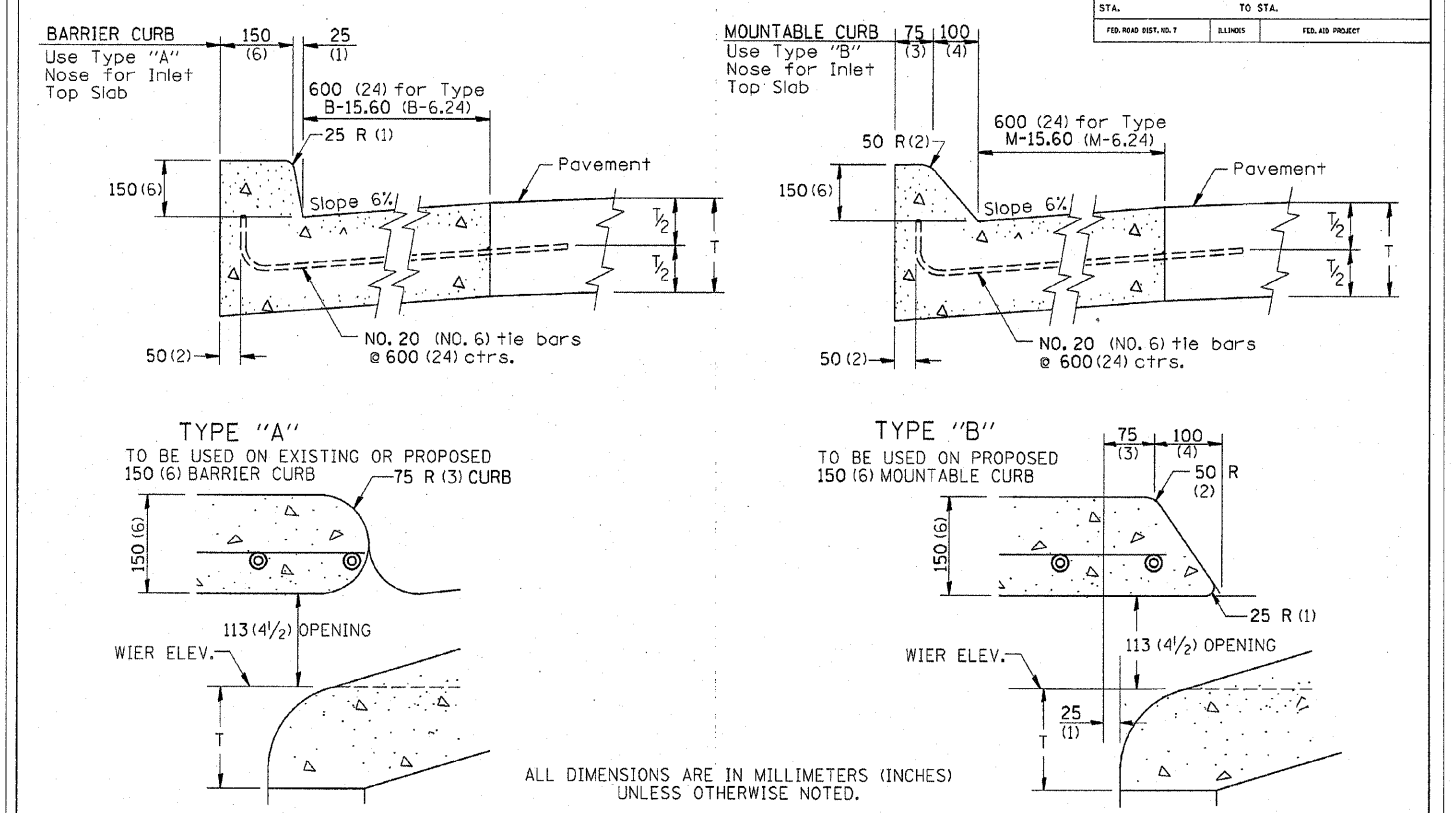

DISABLED SYMBOL

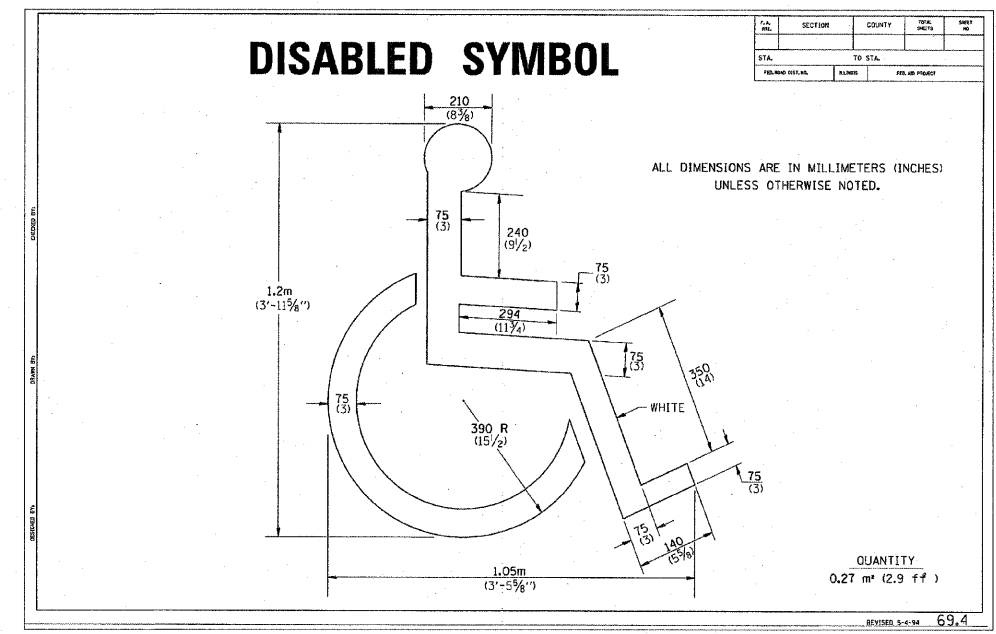

DETAILS

THE LOWELL TRAIL, PH. 2
 SECTION 09-P4000-01-BT
 DIXON PARK DISTRICT



www.wendlers.com GROUND BREAKING SOLUTIONS engineers - surveyors - scientists ph: 815.288.2261

Date: 11/20/2009
 Job: 2090299