
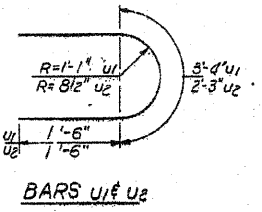
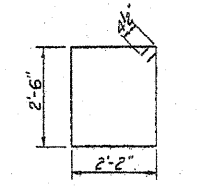
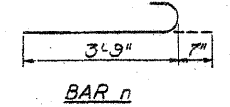


DATE	SECTION	QUANTITY	TOTAL	PART	SHEET NO. 5
6/4/7	MF	DR	WHITESIDE	9	7 SHEETS
FED. ROAD DIST. NO. 7					ILLINOIS
FED. AID PROJECT					

NOTE: All edges shall have standard 3/4" chamfer.

STATE OF ILLINOIS
DEPARTMENT OF TRANSPORTATION

PILE DATA
 Type - Concrete
 Capacity - 30 Tons
 Est. Length - 47 FT.
 No. Req'd - 14 (including 1 Test Pile)

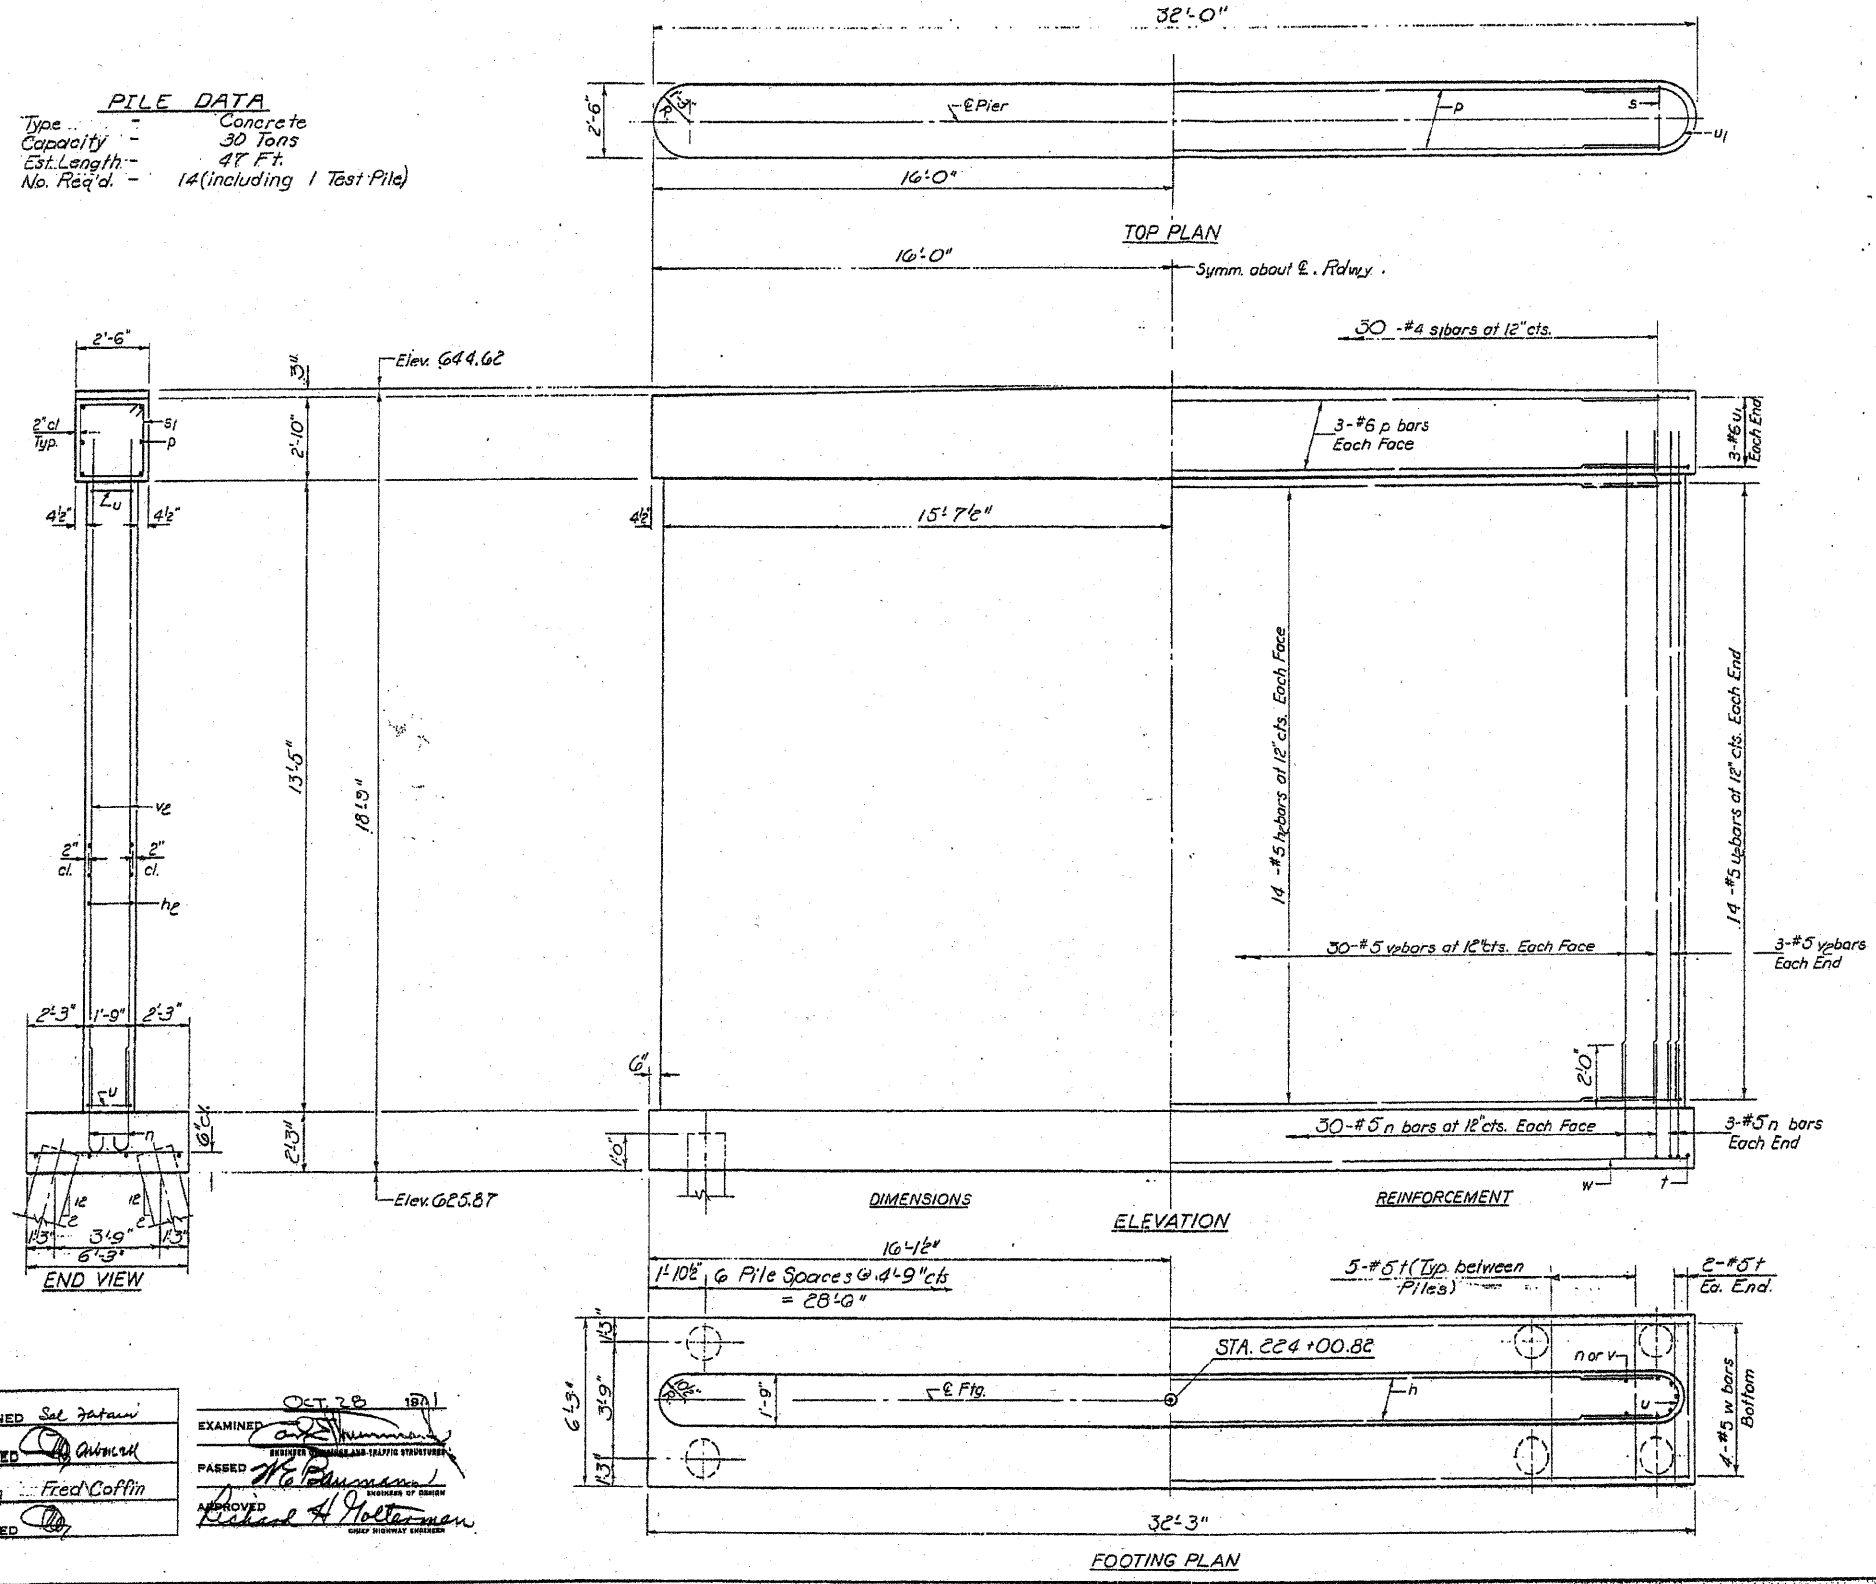

BILL OF MATERIAL

Bar	No.	Size	Length	Shape
hp	28	#5	28'-0"	—
n	66	#5	4'-4"	—
p	6	#6	29'-6"	—
sl	30	#4	10'-1"	□
t	34	#5	6'-0"	—
u1	6	#6	6'-4"	—
u2	23	#5	5'-3"	—
ve	66	#5	13'-0"	—
w	4	#5	32'-0"	—
Class X Concrete		Cu. Yds.	32.2	
Reinforcement Bars		Lbs.	3220	
Concrete Piles		Lin. Ft.	47	
Test Piles (Concrete)		Each	1	

PIER
CH. R.T. SECKEBURGER
WHITE SIDE COUNTY
STA. 224+00.82

DESIGNED: Sel Zetani
 CHECKED: [Signature]
 DRAWN: Fred Coffin
 CHECKED: [Signature]

EXAMINED: [Signature] OCT 28 1971
 PASSED: [Signature]
 APPROVED: [Signature]