



FAU. ROUTE NO.	SECTION	ILLINOIS PROJECT	CONTRACT NO.	COUNTY	TOTAL SHEETS	SHEET NUMBER
VARIES	09-00161-00-SW	SRTS-4008(108)	87408	LASALLE	15	4

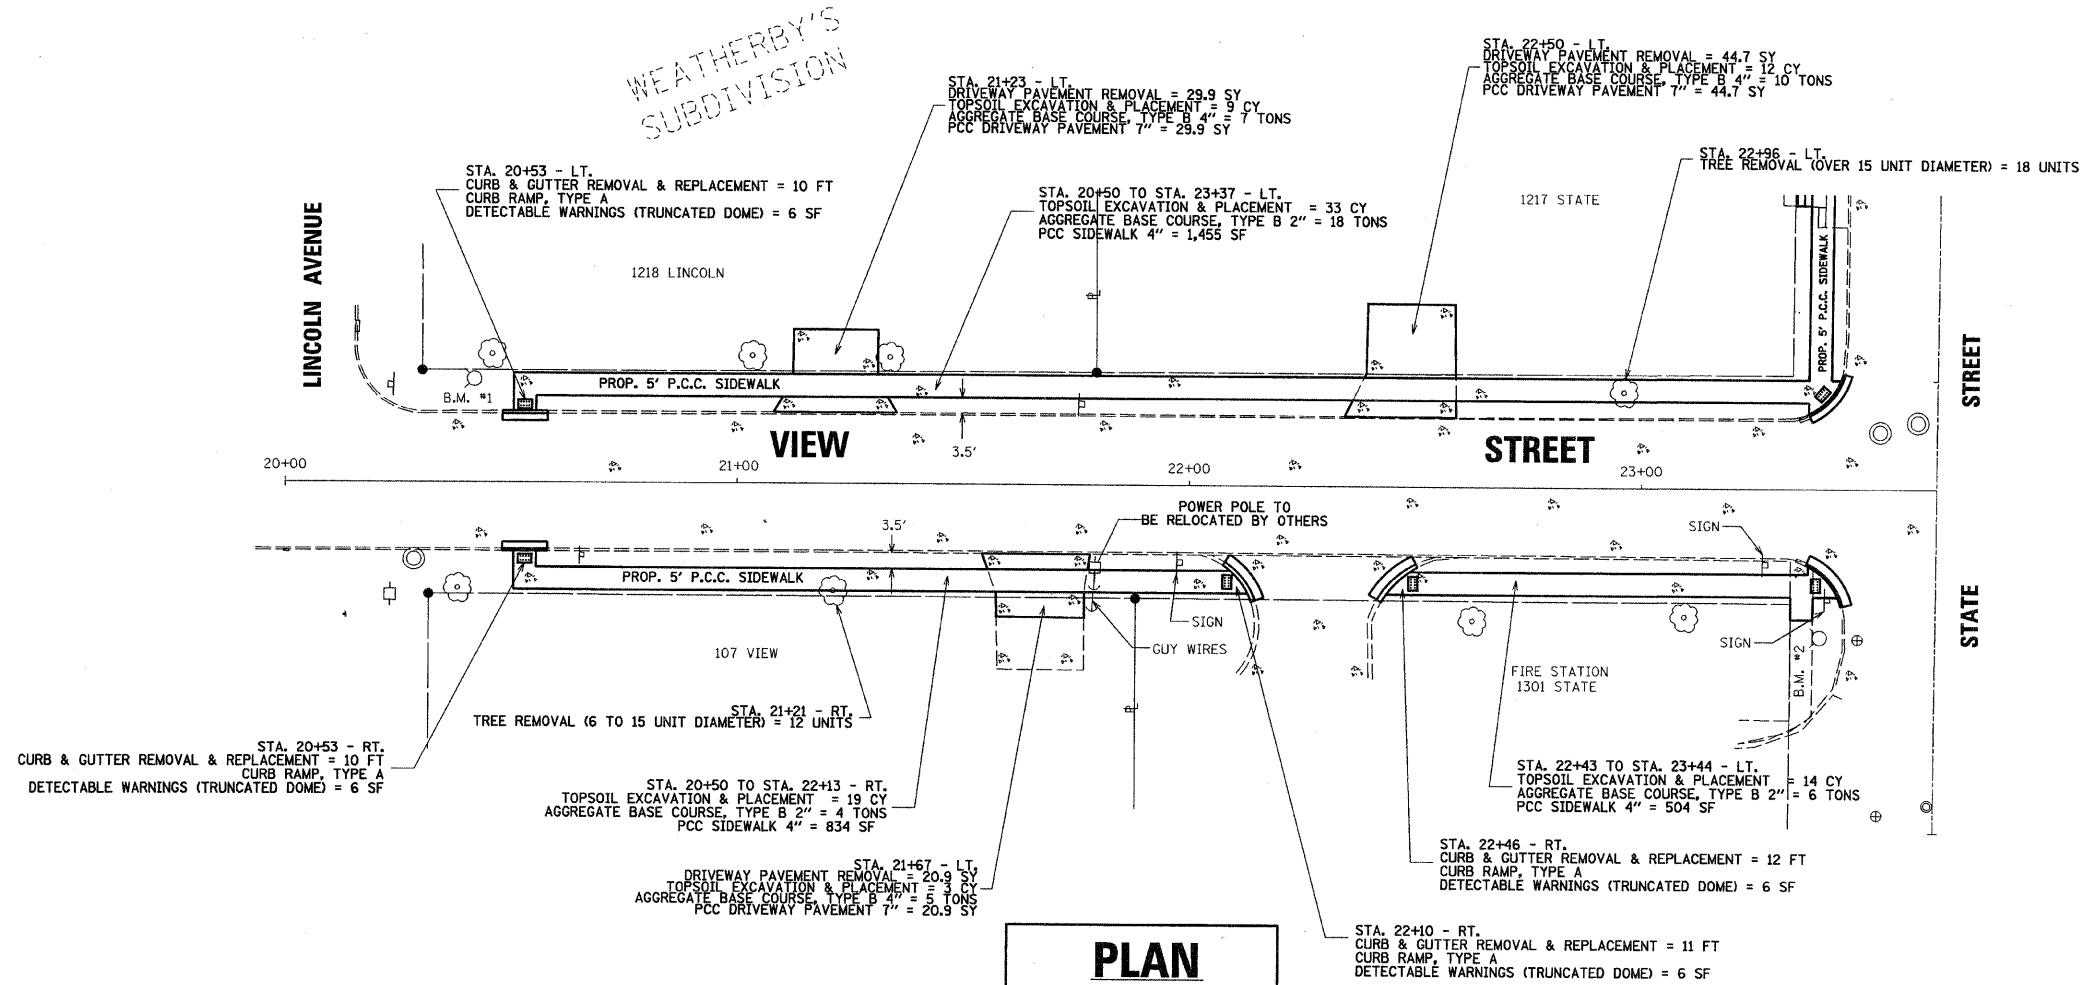

PLAN
SCALE: 1" = 20'


PROFILE
SCALES: HORIZ: 1" = 20'
VERT: 1" = 2'

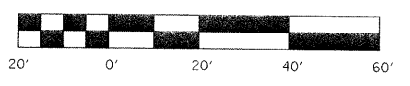

BENCHMARK INFORMATION

B.M. #1 - "M" IN MUELLER ON F.H. NE COR. LINCOLN & VIEW STA. 20+42 - 22.7' LT. ELEV. = 611.61

B.M. #2 - "O" IN OPEN ON F.H. SW COR. STATE & VIEW STA. 23+40 - 32.9' RT. ELEV. = 610.61

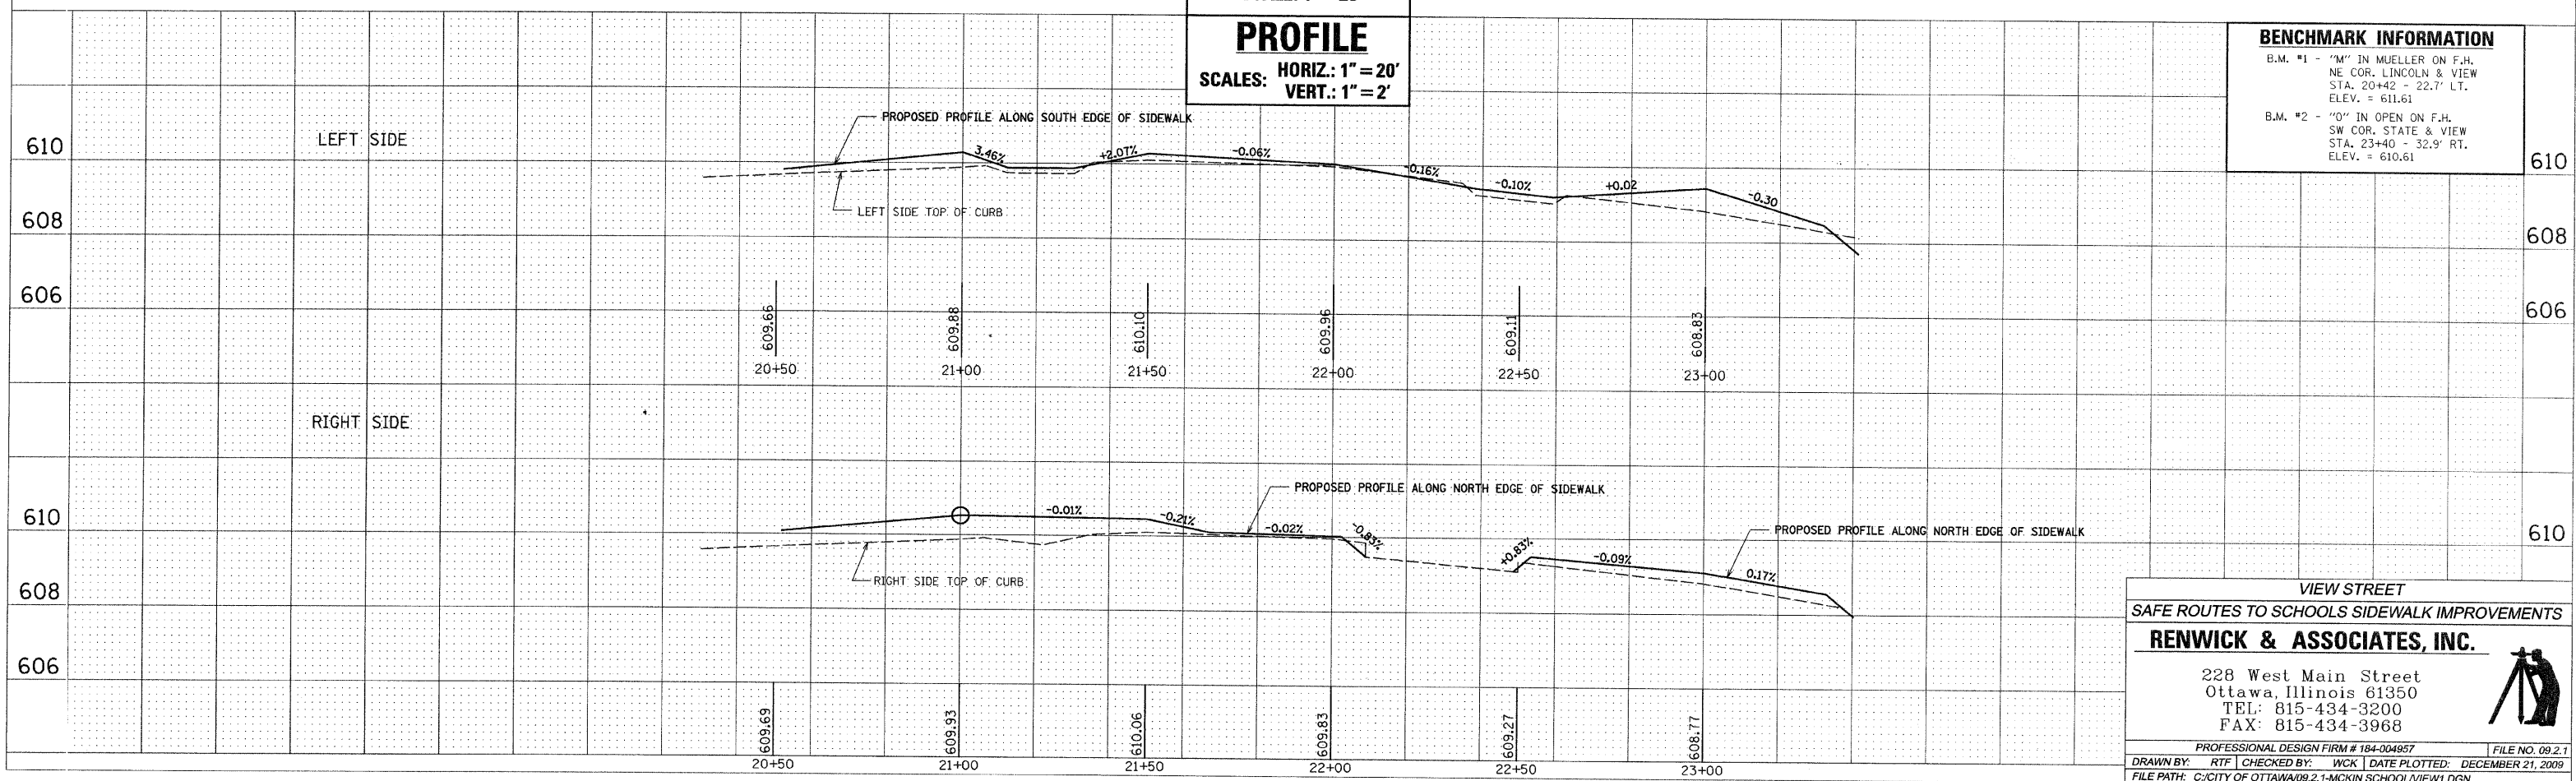

VIEW STREET
SAFE ROUTES TO SCHOOLS SIDEWALK IMPROVEMENTS

RENWICK & ASSOCIATES, INC.

228 West Main Street
Ottawa, Illinois 61350
TEL: 815-434-3200
FAX: 815-434-3968

PROFESSIONAL DESIGN FIRM # 184-004957 FILE NO. 09.2.1
DRAWN BY: RTF CHECKED BY: WCK DATE PLOTTED: DECEMBER 21, 2009
FILE PATH: C:\CITY OF OTTAWA\09.2.1-MCKIN SCHOOL\VIEW1.DGN